


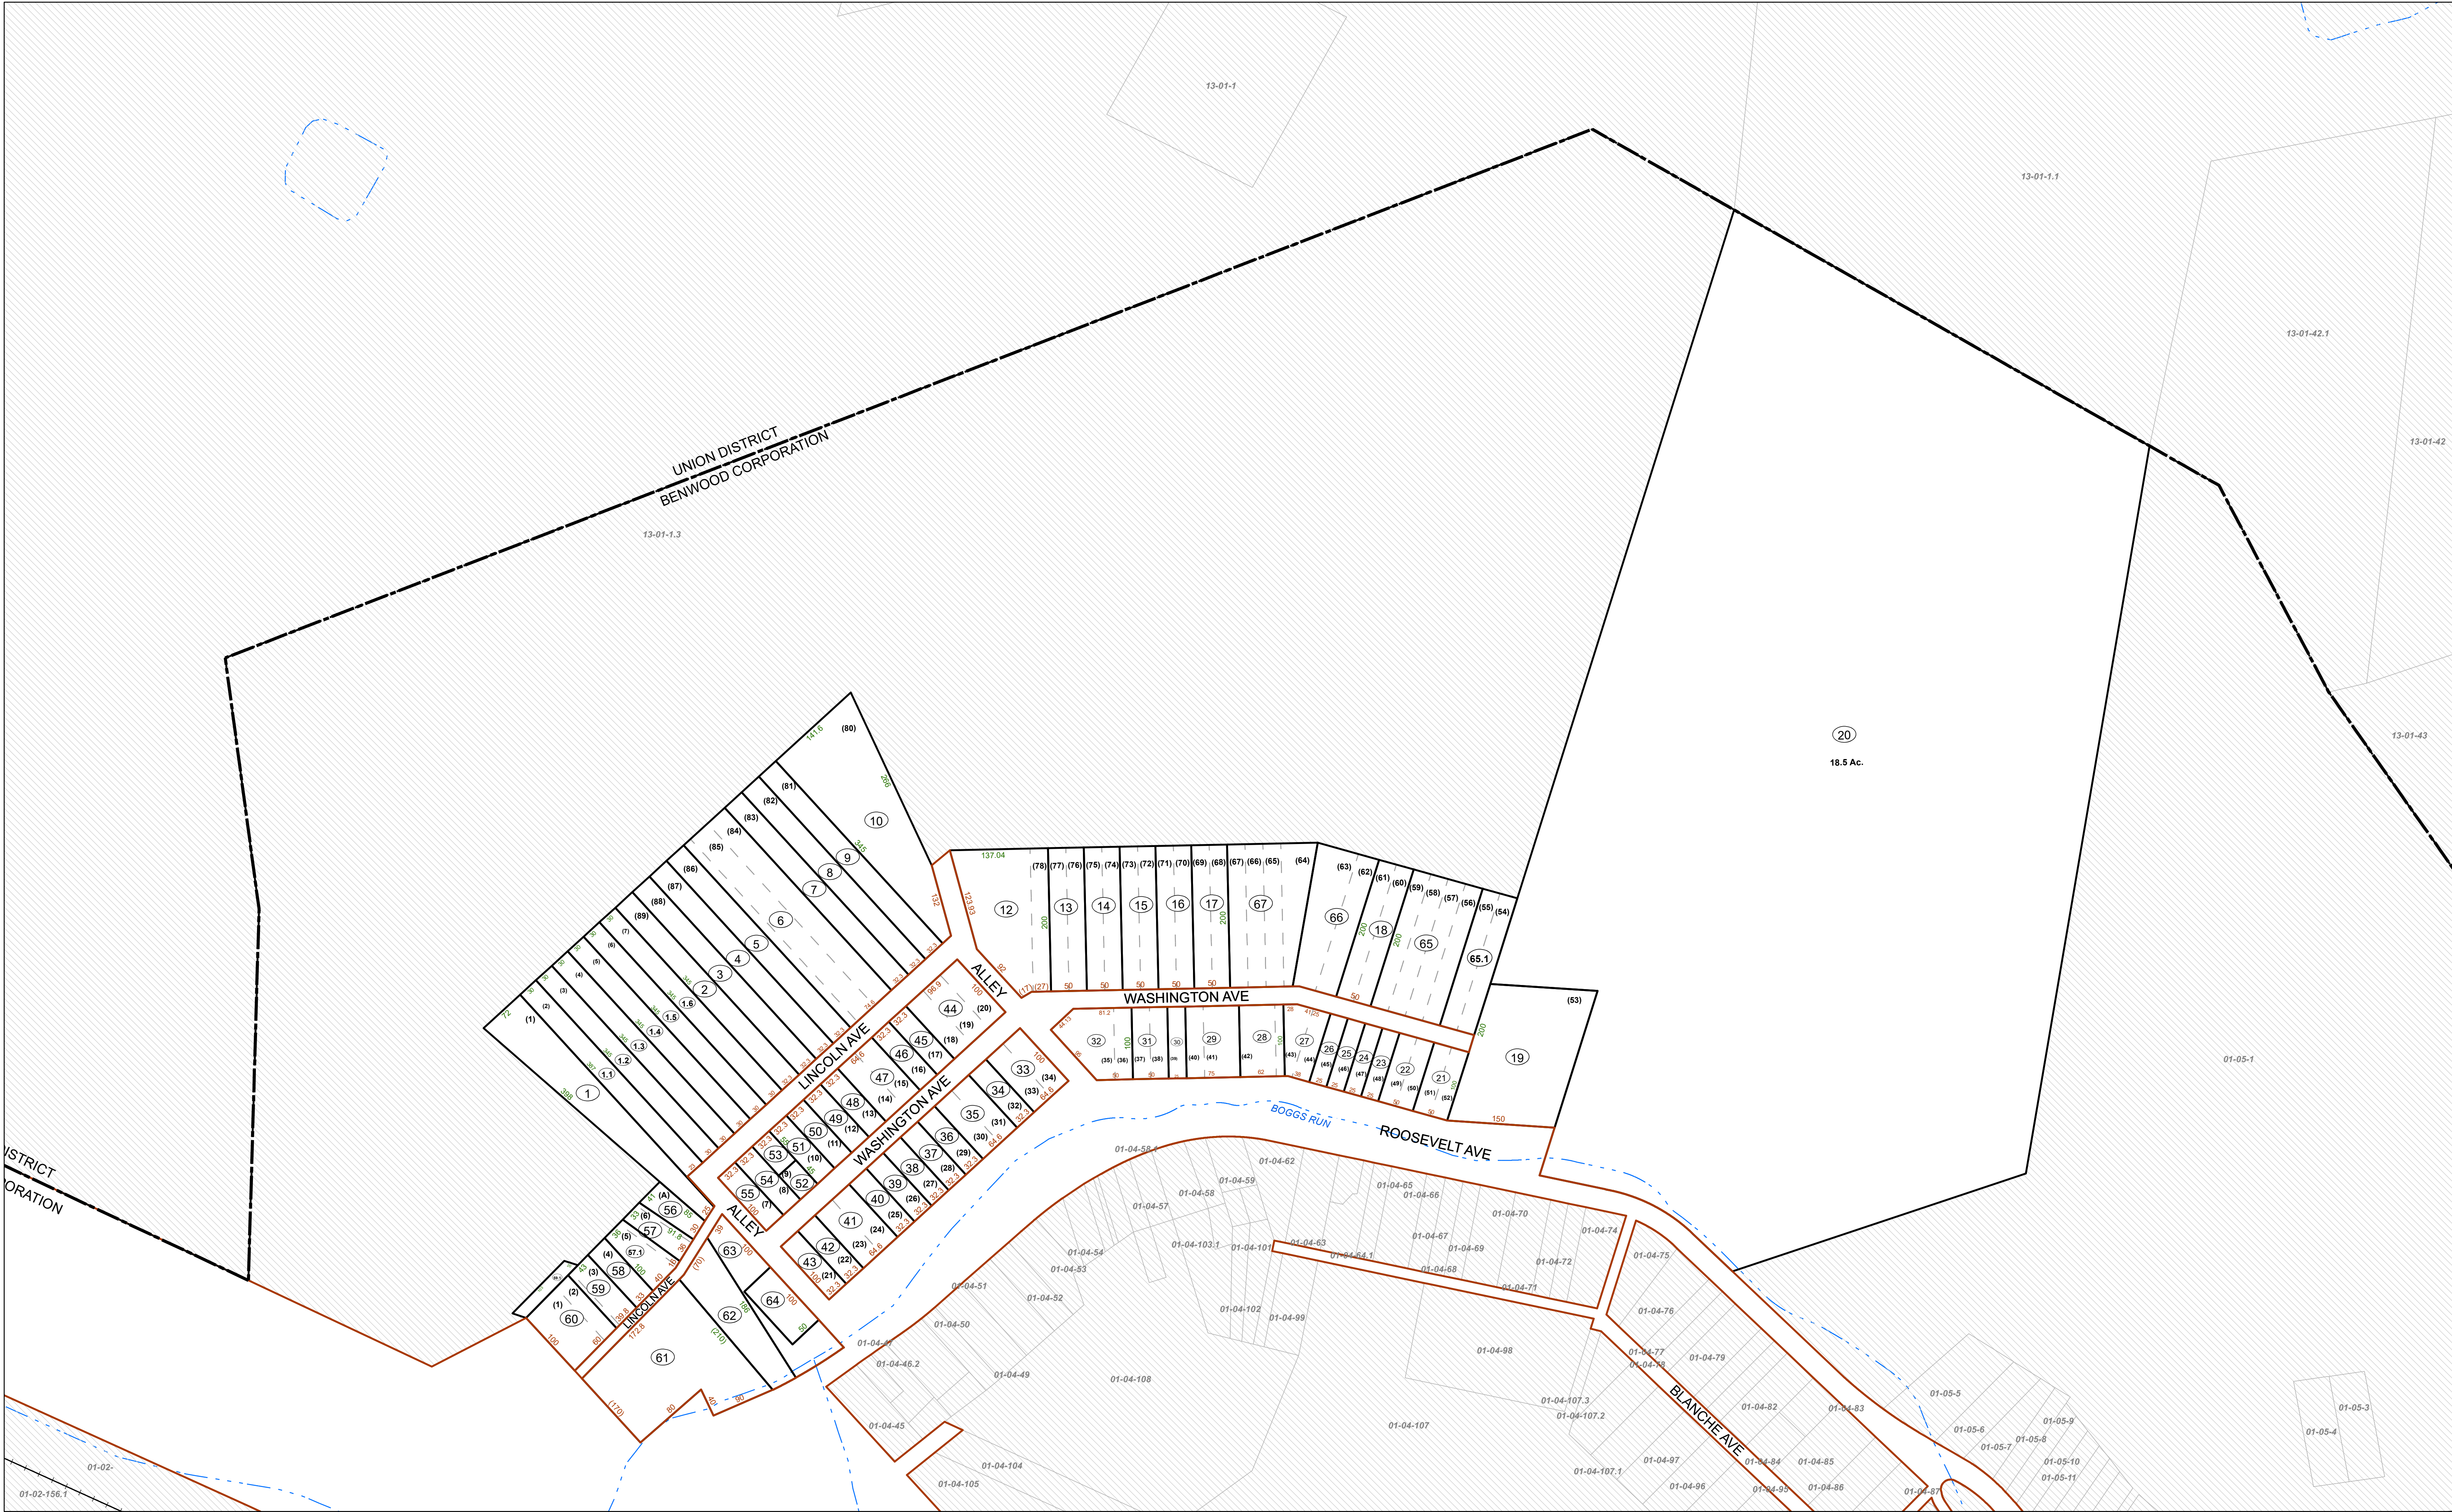

FOR TAX PURPOSES ONLY


Prepared By:

Eric Buzzard
Marshall County Assessor

Legend	
Property Line	Original Lot Line
Road Right of Way	Lot Number
Corporation Line	Parcel Number
District Line	Water
County Line	Railroad

R	1	Revised 3/3/15	9		17	
E	2	Revised 1/27/2020	10		18	
V	3	Revised 1/27/2021	11		19	
I	4	Revised 1/31/2022	12		20	
S	5	Revised 1/22/2024	13		21	
I	6		14		22	
O	7		15		23	
N	8		16		24	

STATE OF WEST VIRGINIA
COUNTY OF MARSHALL
Office of Assessor

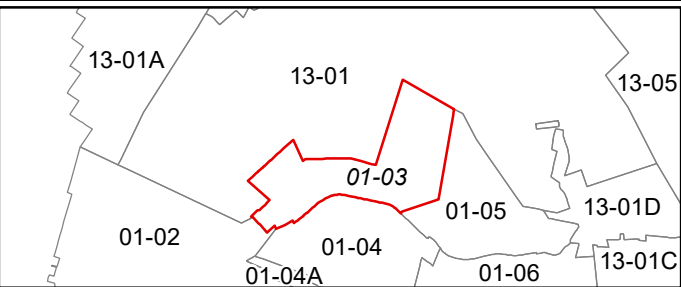

BENWOOD CORP
Map: 3

Date, Aerial Photography: 2013
Date, Map: 1/22/2024
Scale: 1" = 100'