


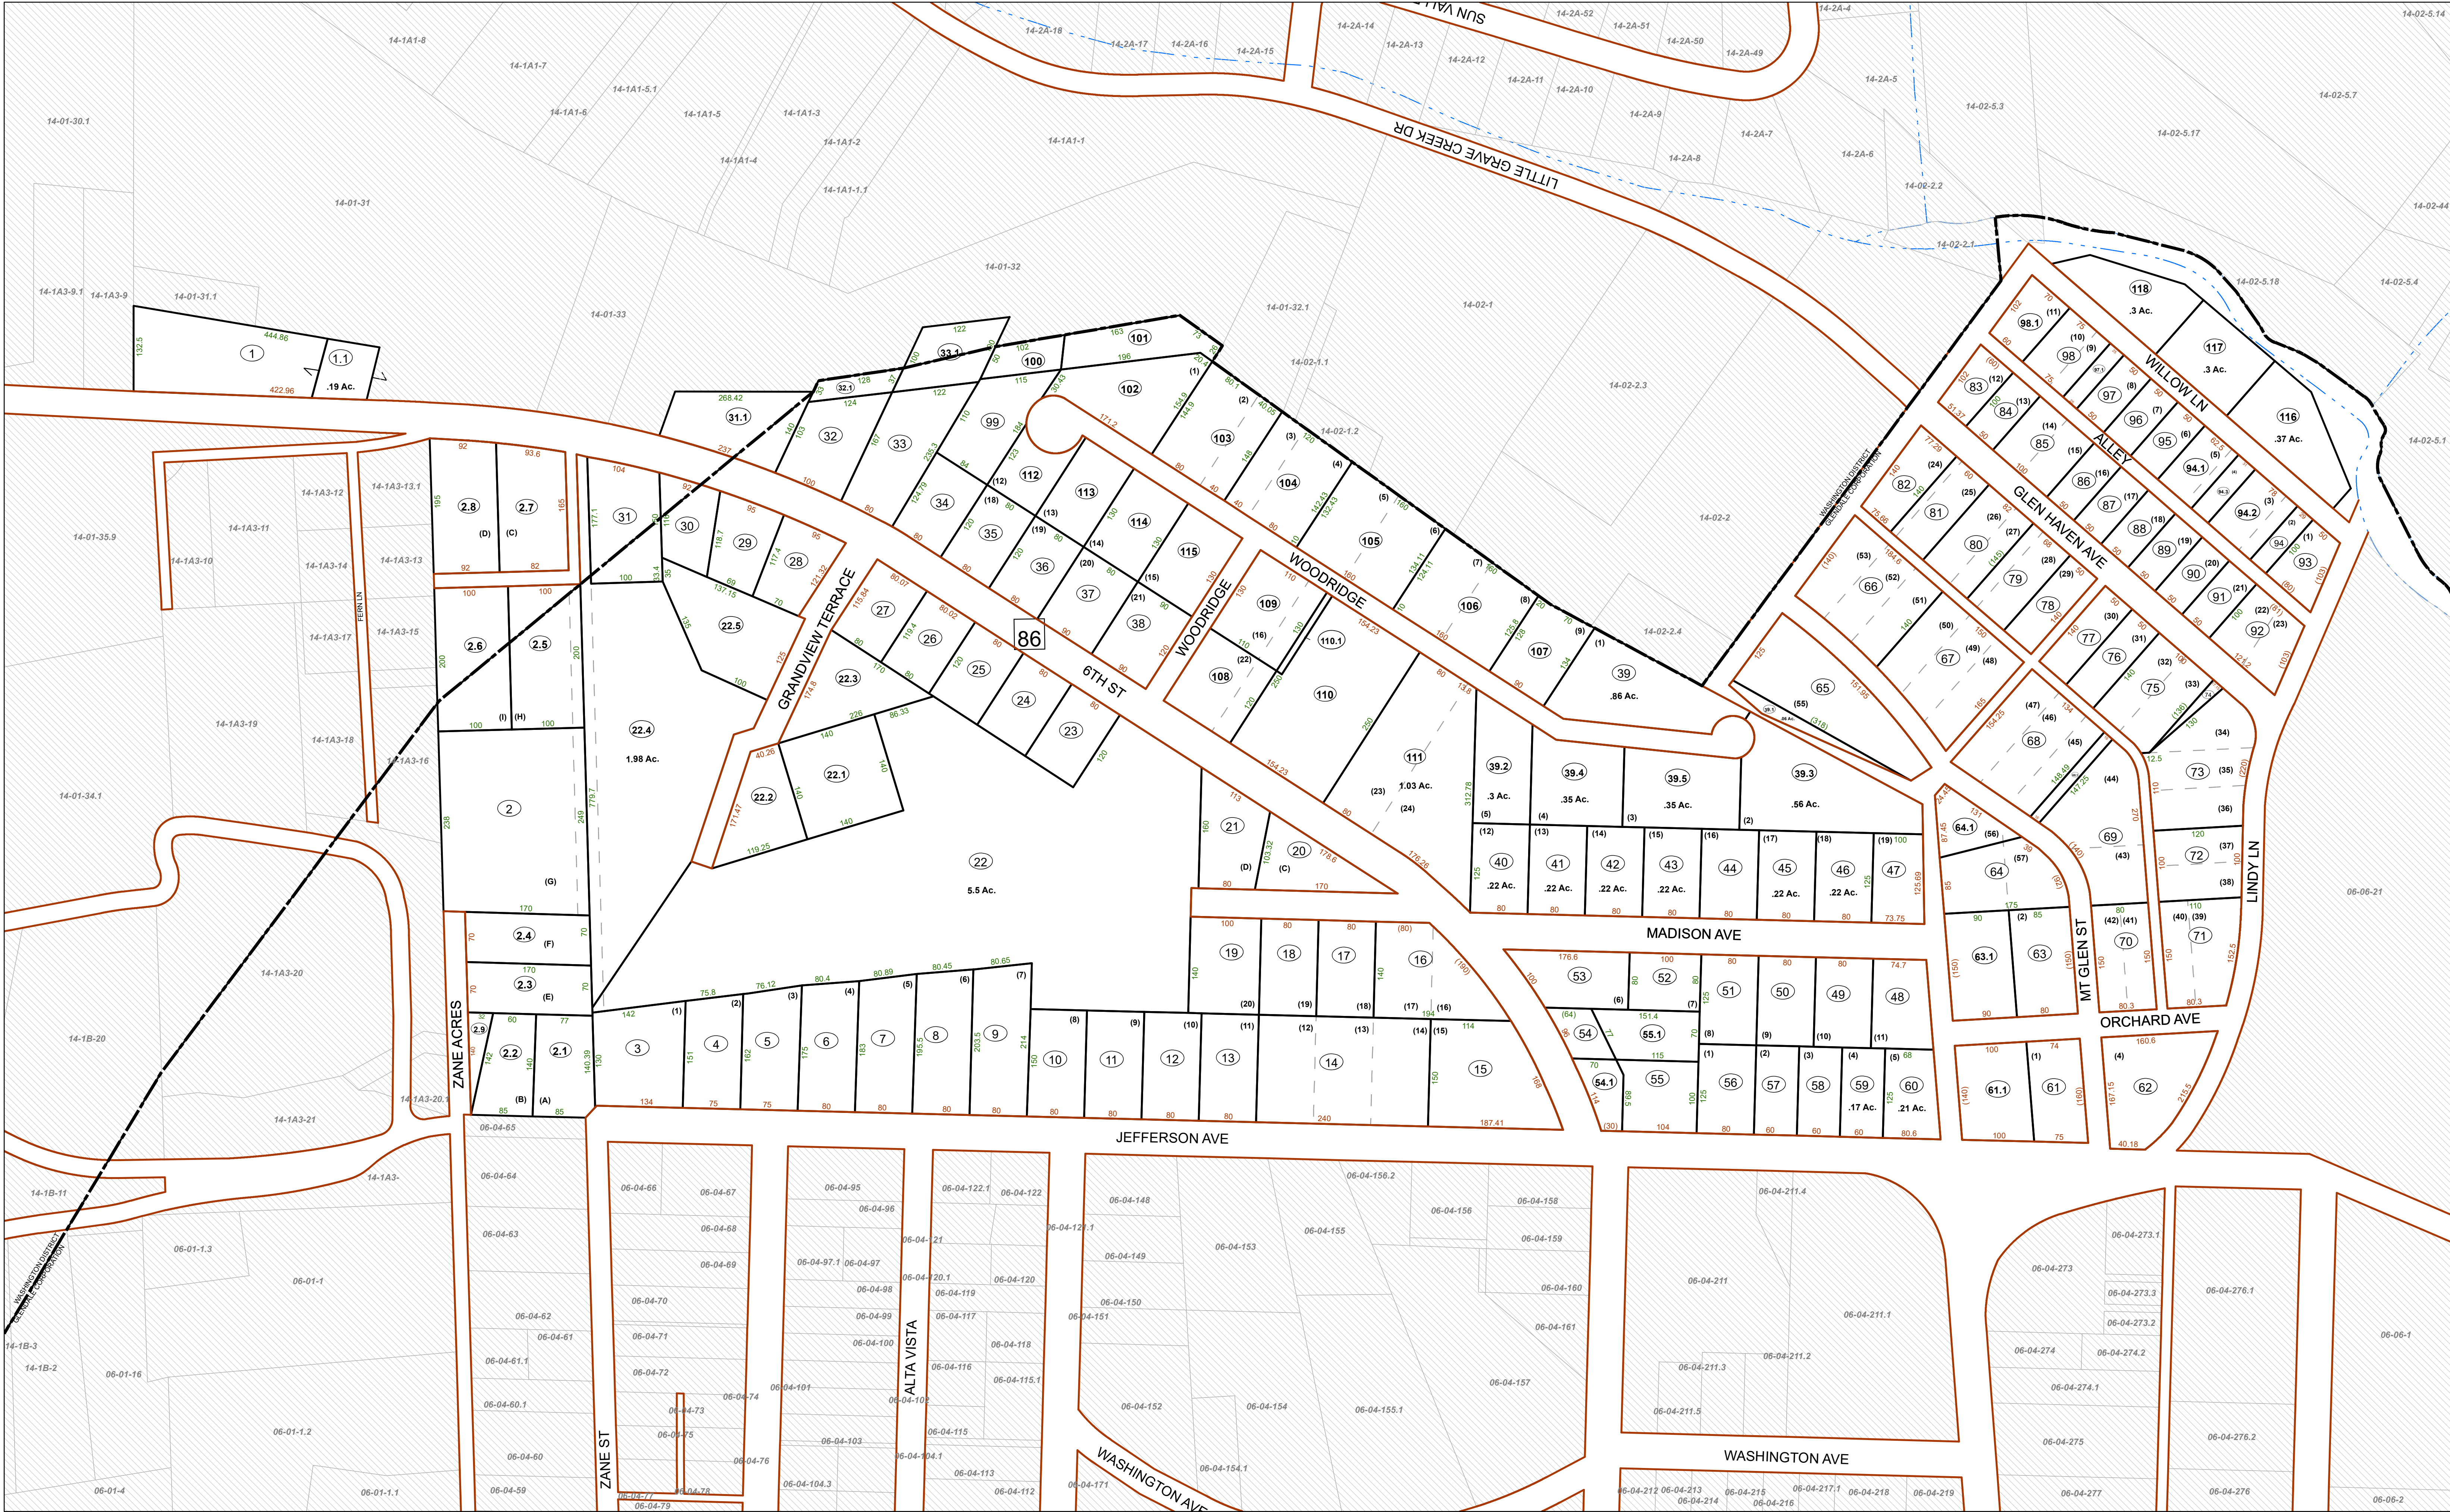


FOR TAX PURPOSES ONLY

Prepared By:
Eric Buzzard
Marshall County Assessor

Legend
Property Line ——— Original Lot Line (---)
Road Right of Way ——— Lot Number (15)
Corporation Line ——— Parcel Number (99)
District Line - - - - - Water - - - - -
County Line ——— Railroad ———

R e v i s i o n s	1	Revised 3/1/15	9		17
	2	Revised 1/27/2020	10		18
	3	Revised 1/27/2021	11		19
	4	Revised 1/31/2022	12		20
	5	Revised 1/22/2024	13		21
	6		14		22
	7		15		23
	8		16		24

STATE OF WEST VIRGINIA
COUNTY OF MARSHALL
Office of Assessor

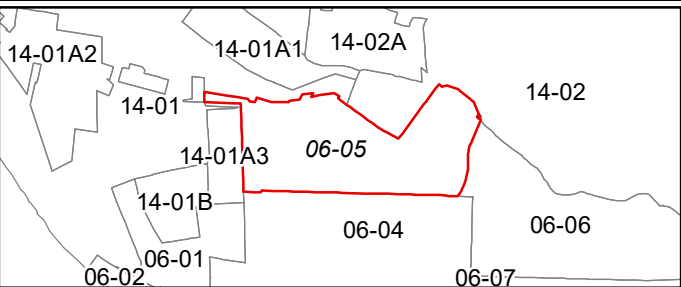

GLENDALE CORP
Map: 5
Date, Aerial Photography: 2013
Date, Map: 1/22/2024
Scale: 1" = 100'