


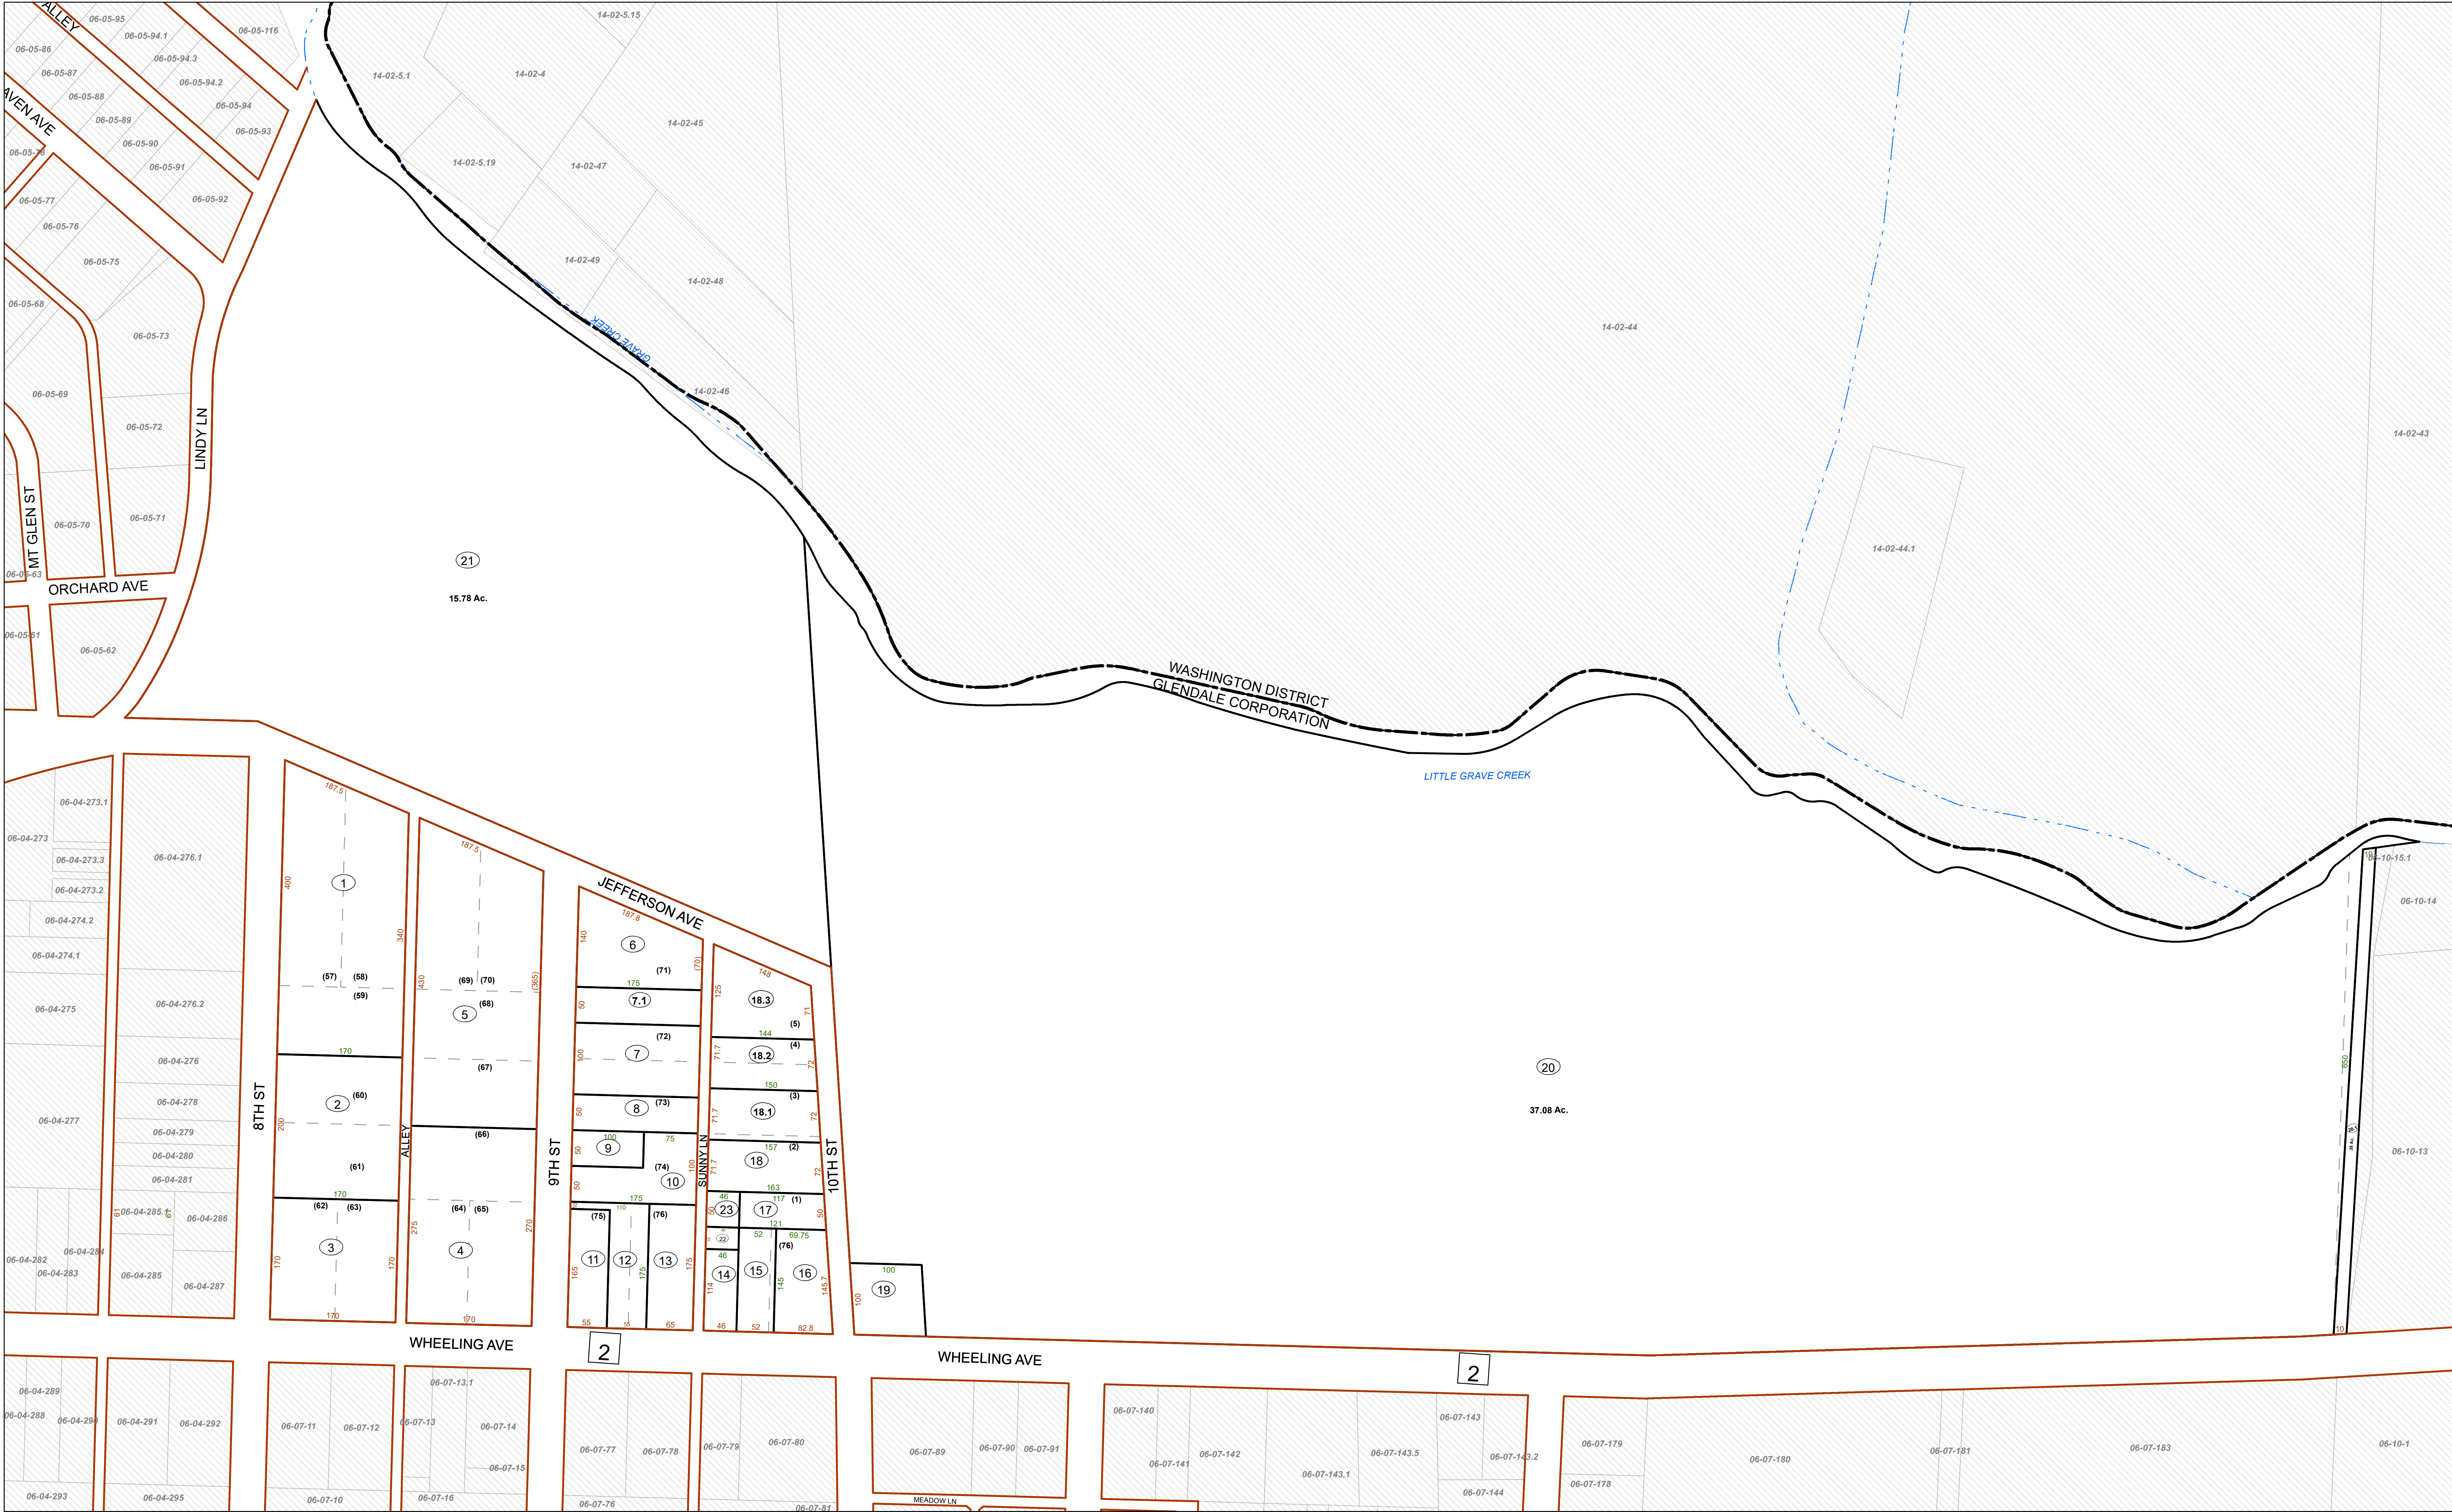


FOR TAX PURPOSES ONLY

Prepared By:
Eric Buzzard
Marshall County Assessor

Legend	
Property Line	Original Lot Line
Road Right of Way	Lot Number
Corporation Line	Parcel Number
District Line	Water
County Line	Railroad

1	Revised 3/1/15	9	17
2	Revised 1/27/2020	10	18
3	Revised 1/27/2021	11	19
4	Revised 1/31/2022	12	20
5	Revised 1/22/2024	13	21
6		14	22
7		15	23
8		16	24

STATE OF WEST VIRGINIA
COUNTY OF MARSHALL
Office of Assessor

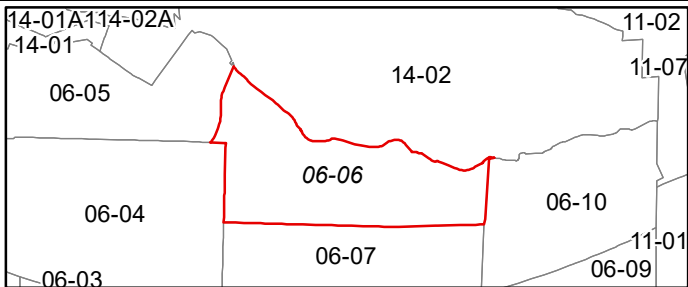

GLENDALE CORP
Map: 6
Date, Aerial Photography: 2013
Date, Map: 1/22/2024
Scale: 1" = 100'