


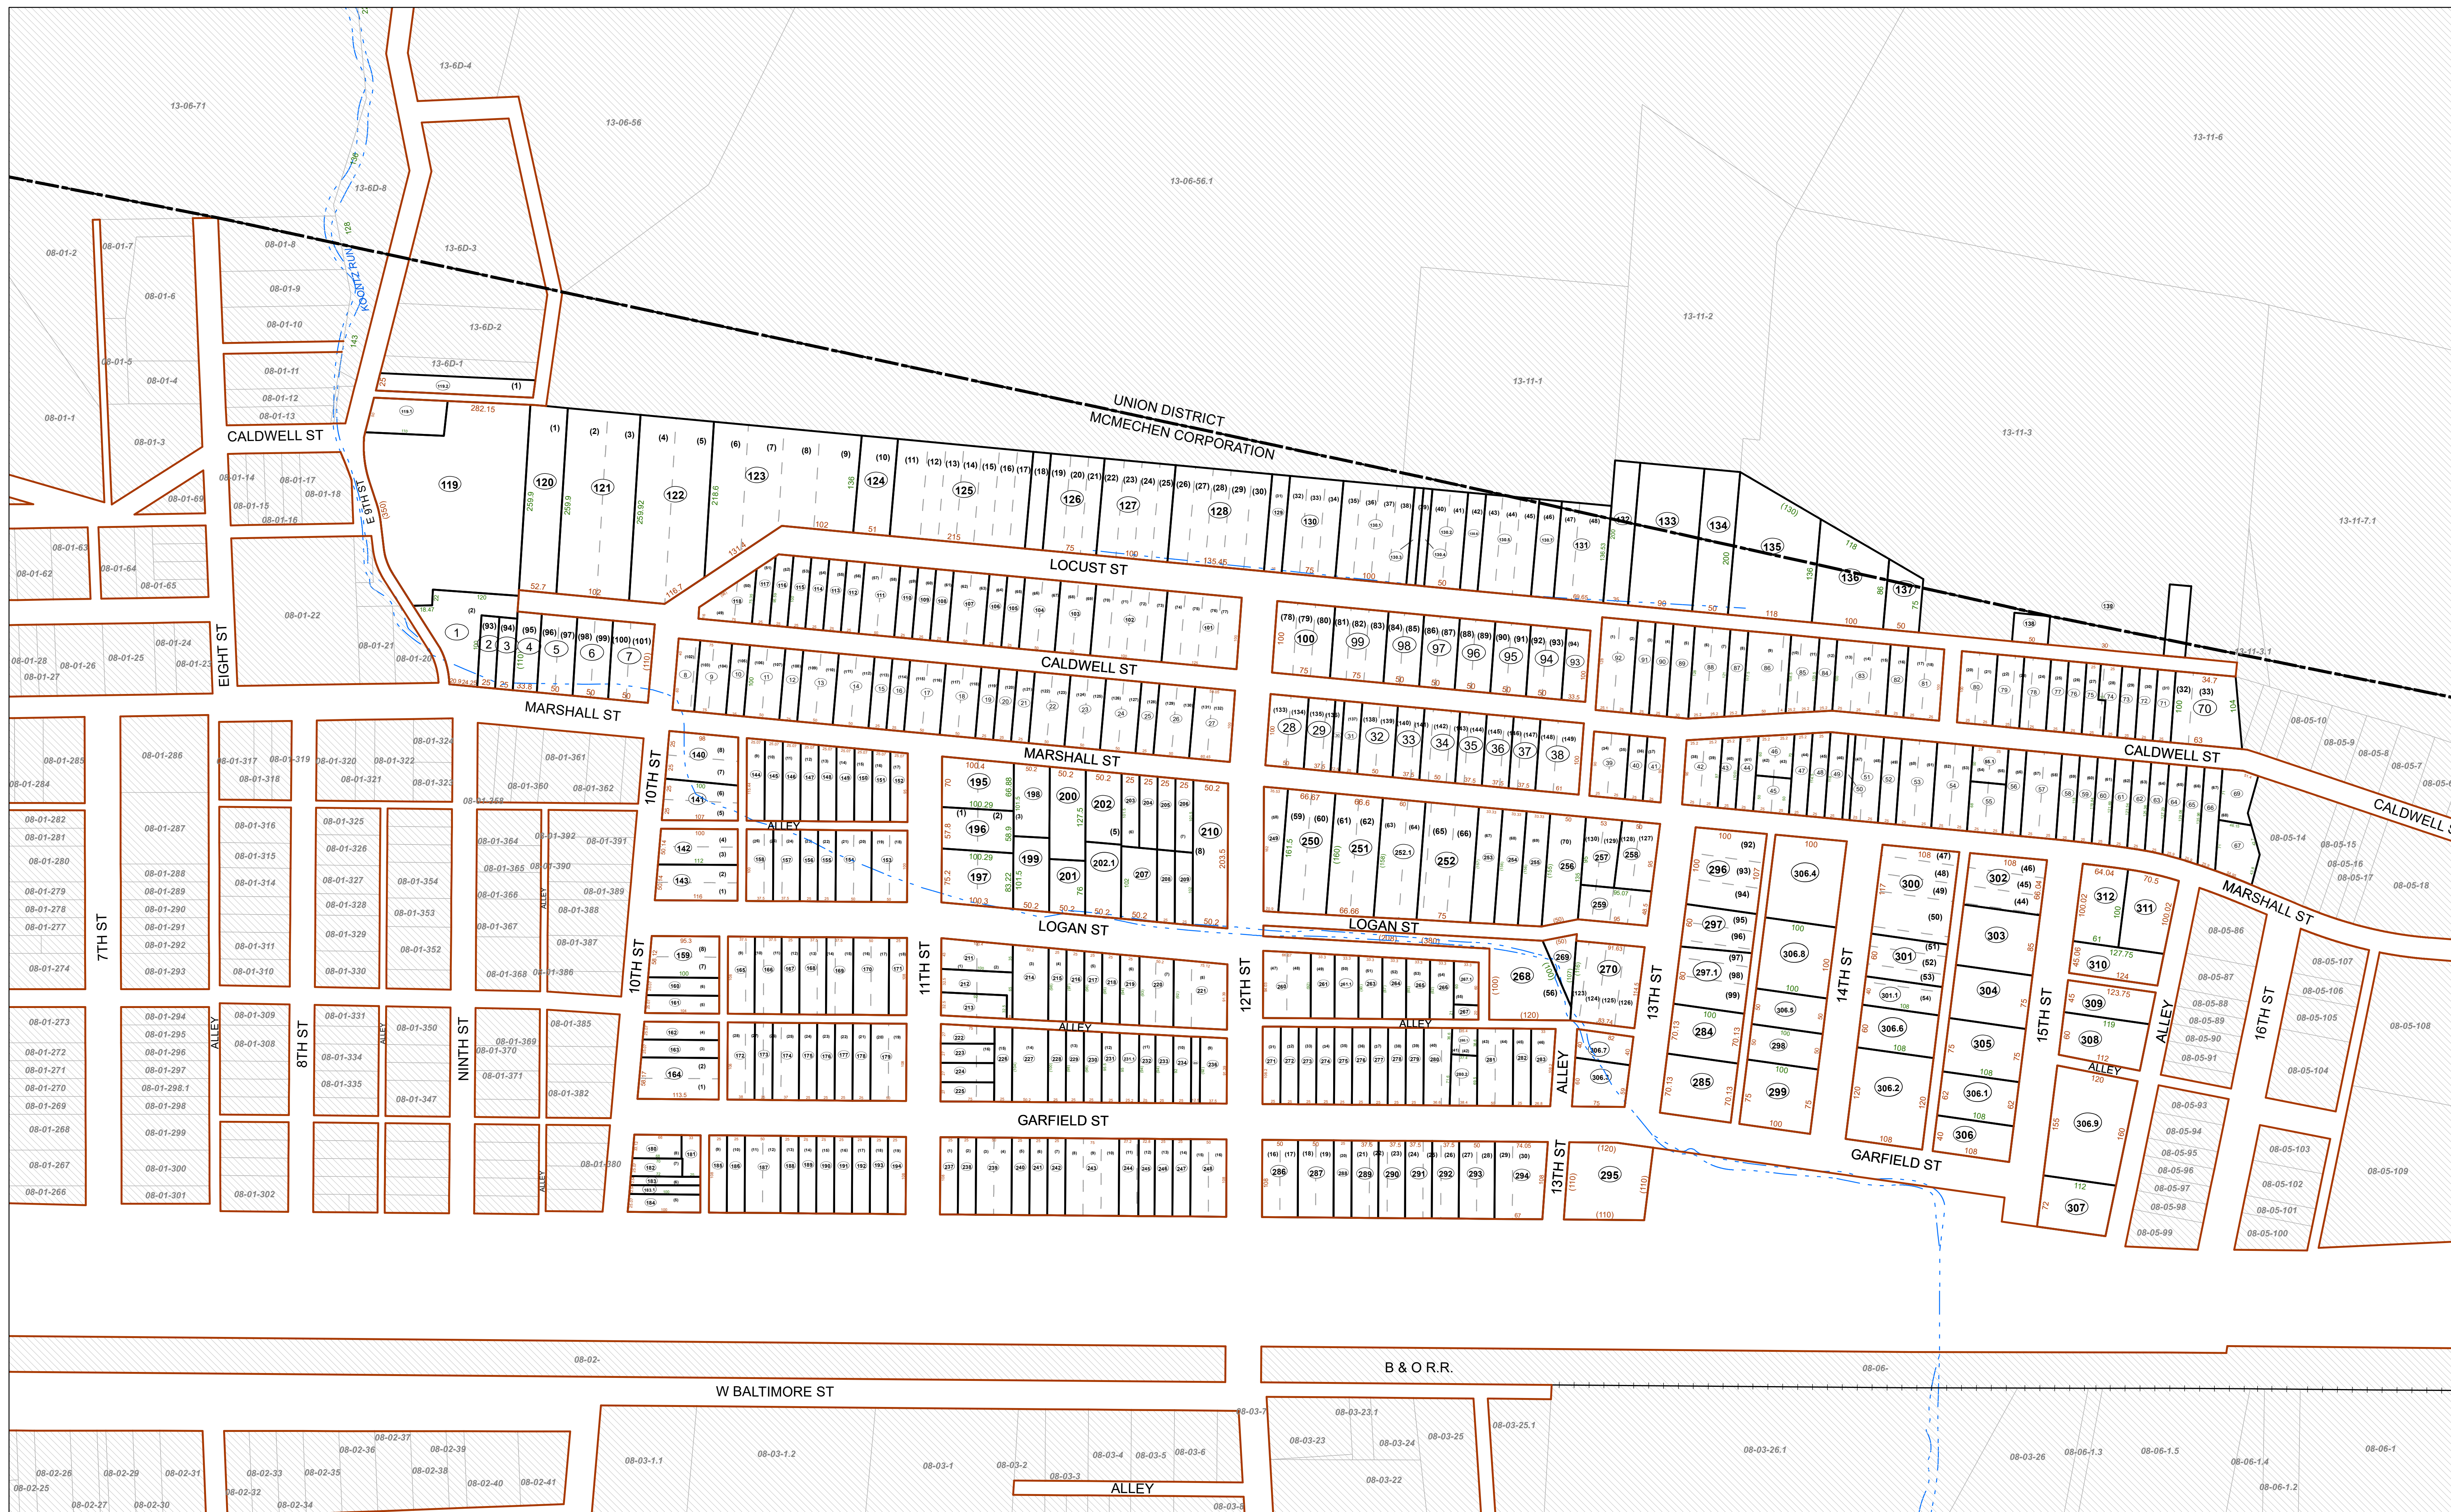

FOR TAX PURPOSES ONLY


Prepared By:
Eric Buzzard
Marshall County Assessor

Legend

Property Line	—————	Original Lot Line	-----
Road Right of Way	—————	Lot Number	(15)
Corporation Line	-----	Parcel Number	(99)
District Line	-----	Water	-----
County Line	-----	Railroad	-----

Revisions	1	Revised 3/1/15	9	17
	2	Revised 1/27/2020	10	18
	3	Revised 1/27/2021	11	19
	4	Revised 1/31/2022	12	20
	5	Revised 1/22/2024	13	21
	6		14	22
	7		15	23
	8		16	24

STATE OF WEST VIRGINIA
COUNTY OF MARSHALL
Office of Assessor

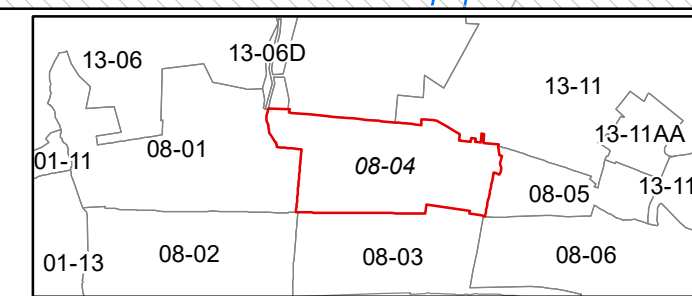

MCMECHEN CORP

Map: 4

Date, Aerial Photography: 2013
Date, Map: 1/22/2024

Scale: 1" = 100'