


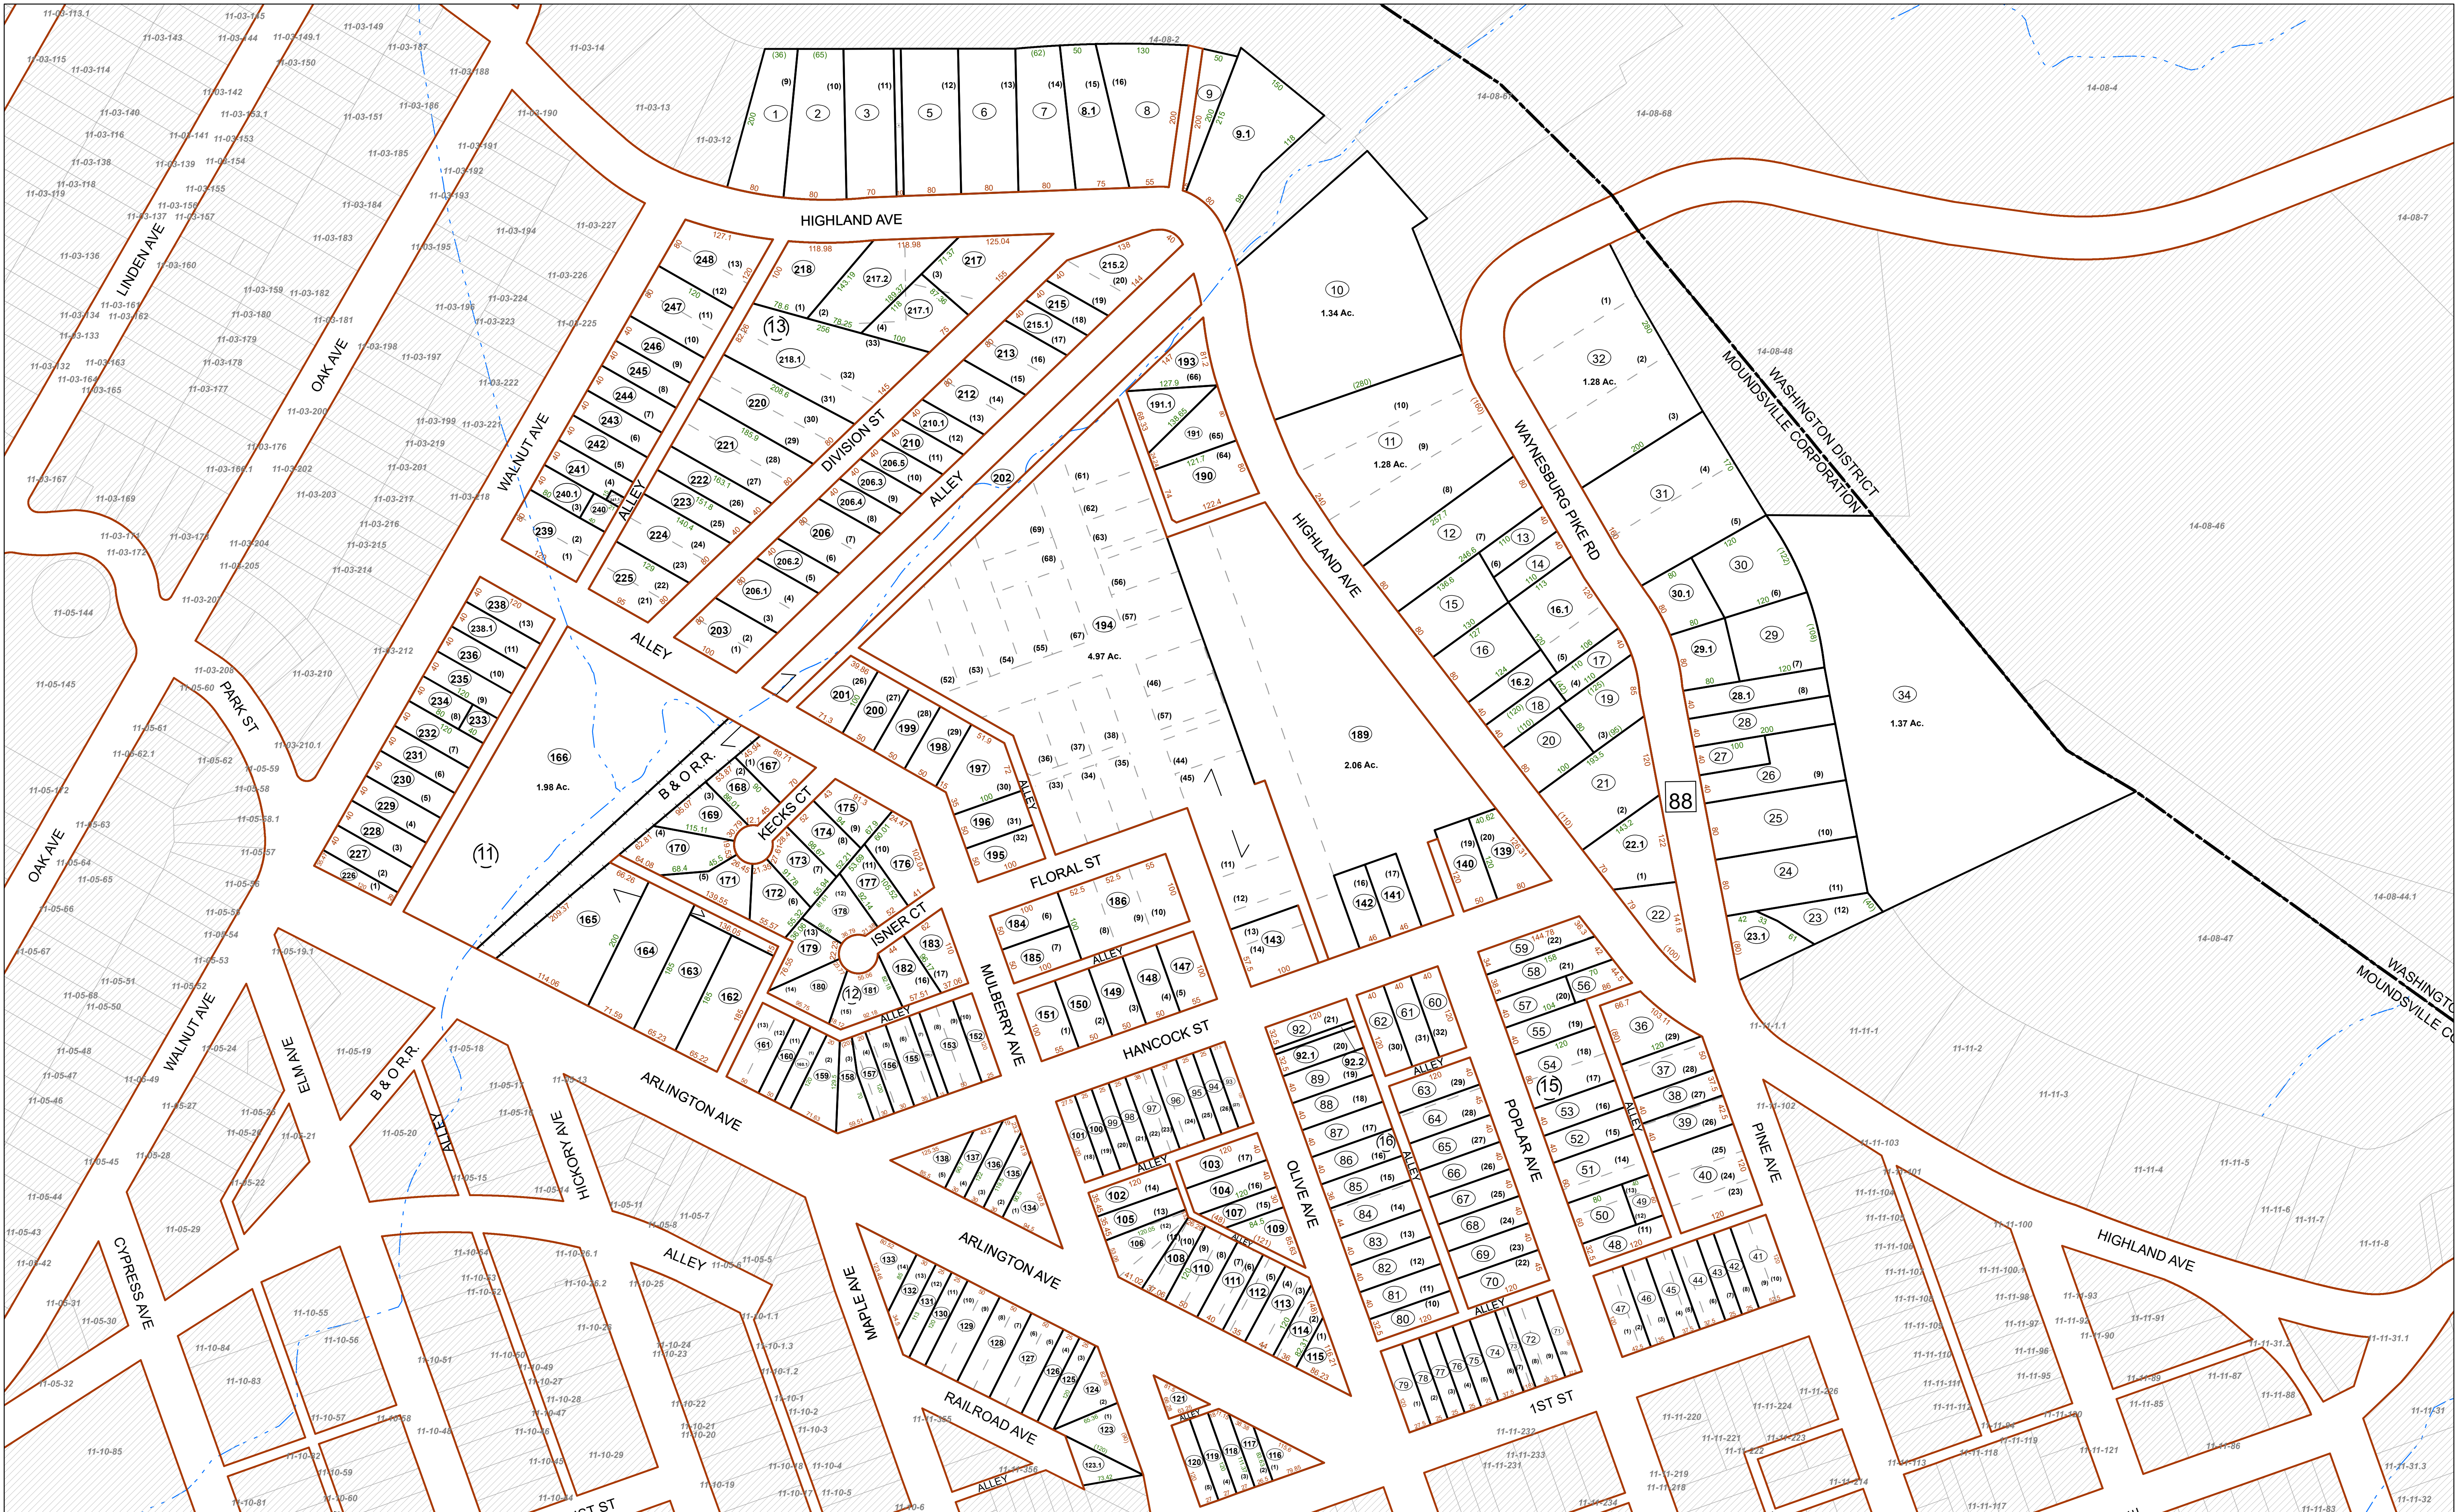

FOR TAX PURPOSES ONLY


Prepared By:

Eric Buzzard
Marshall County Assessor

Legend
Property Line ——— Original Lot Line ———
Road Right of Way ——— Lot Number (15)
Corporation Line ——— Parcel Number (99)
District Line ——— Water ———
County Line ——— Railroad ———

R	1	Revised 3/1/15	9		17
E	2	Revised 1/27/2020	18		18
V	3	Revised 1/27/2021	19		19
I	4	Revised 1/31/2022	20		20
S	5	Revised 1/22/2024	21		21
J	6		22		22
O	7		23		23
N	8		24		24

STATE OF WEST VIRGINIA
COUNTY OF MARSHALL
Office of Assessor

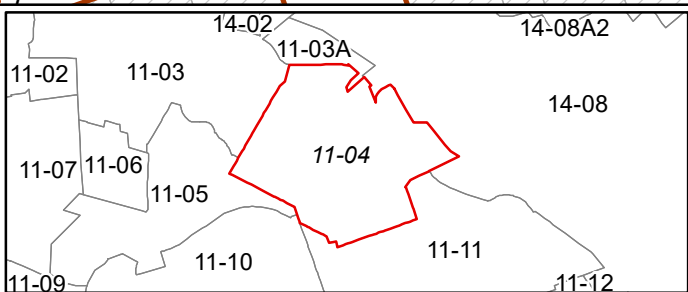

MOUNDSVILLE CORP

Map: 4

Date, Aerial Photography: 2013

Date, Map: 1/22/2024

Scale: 1" = 100'