


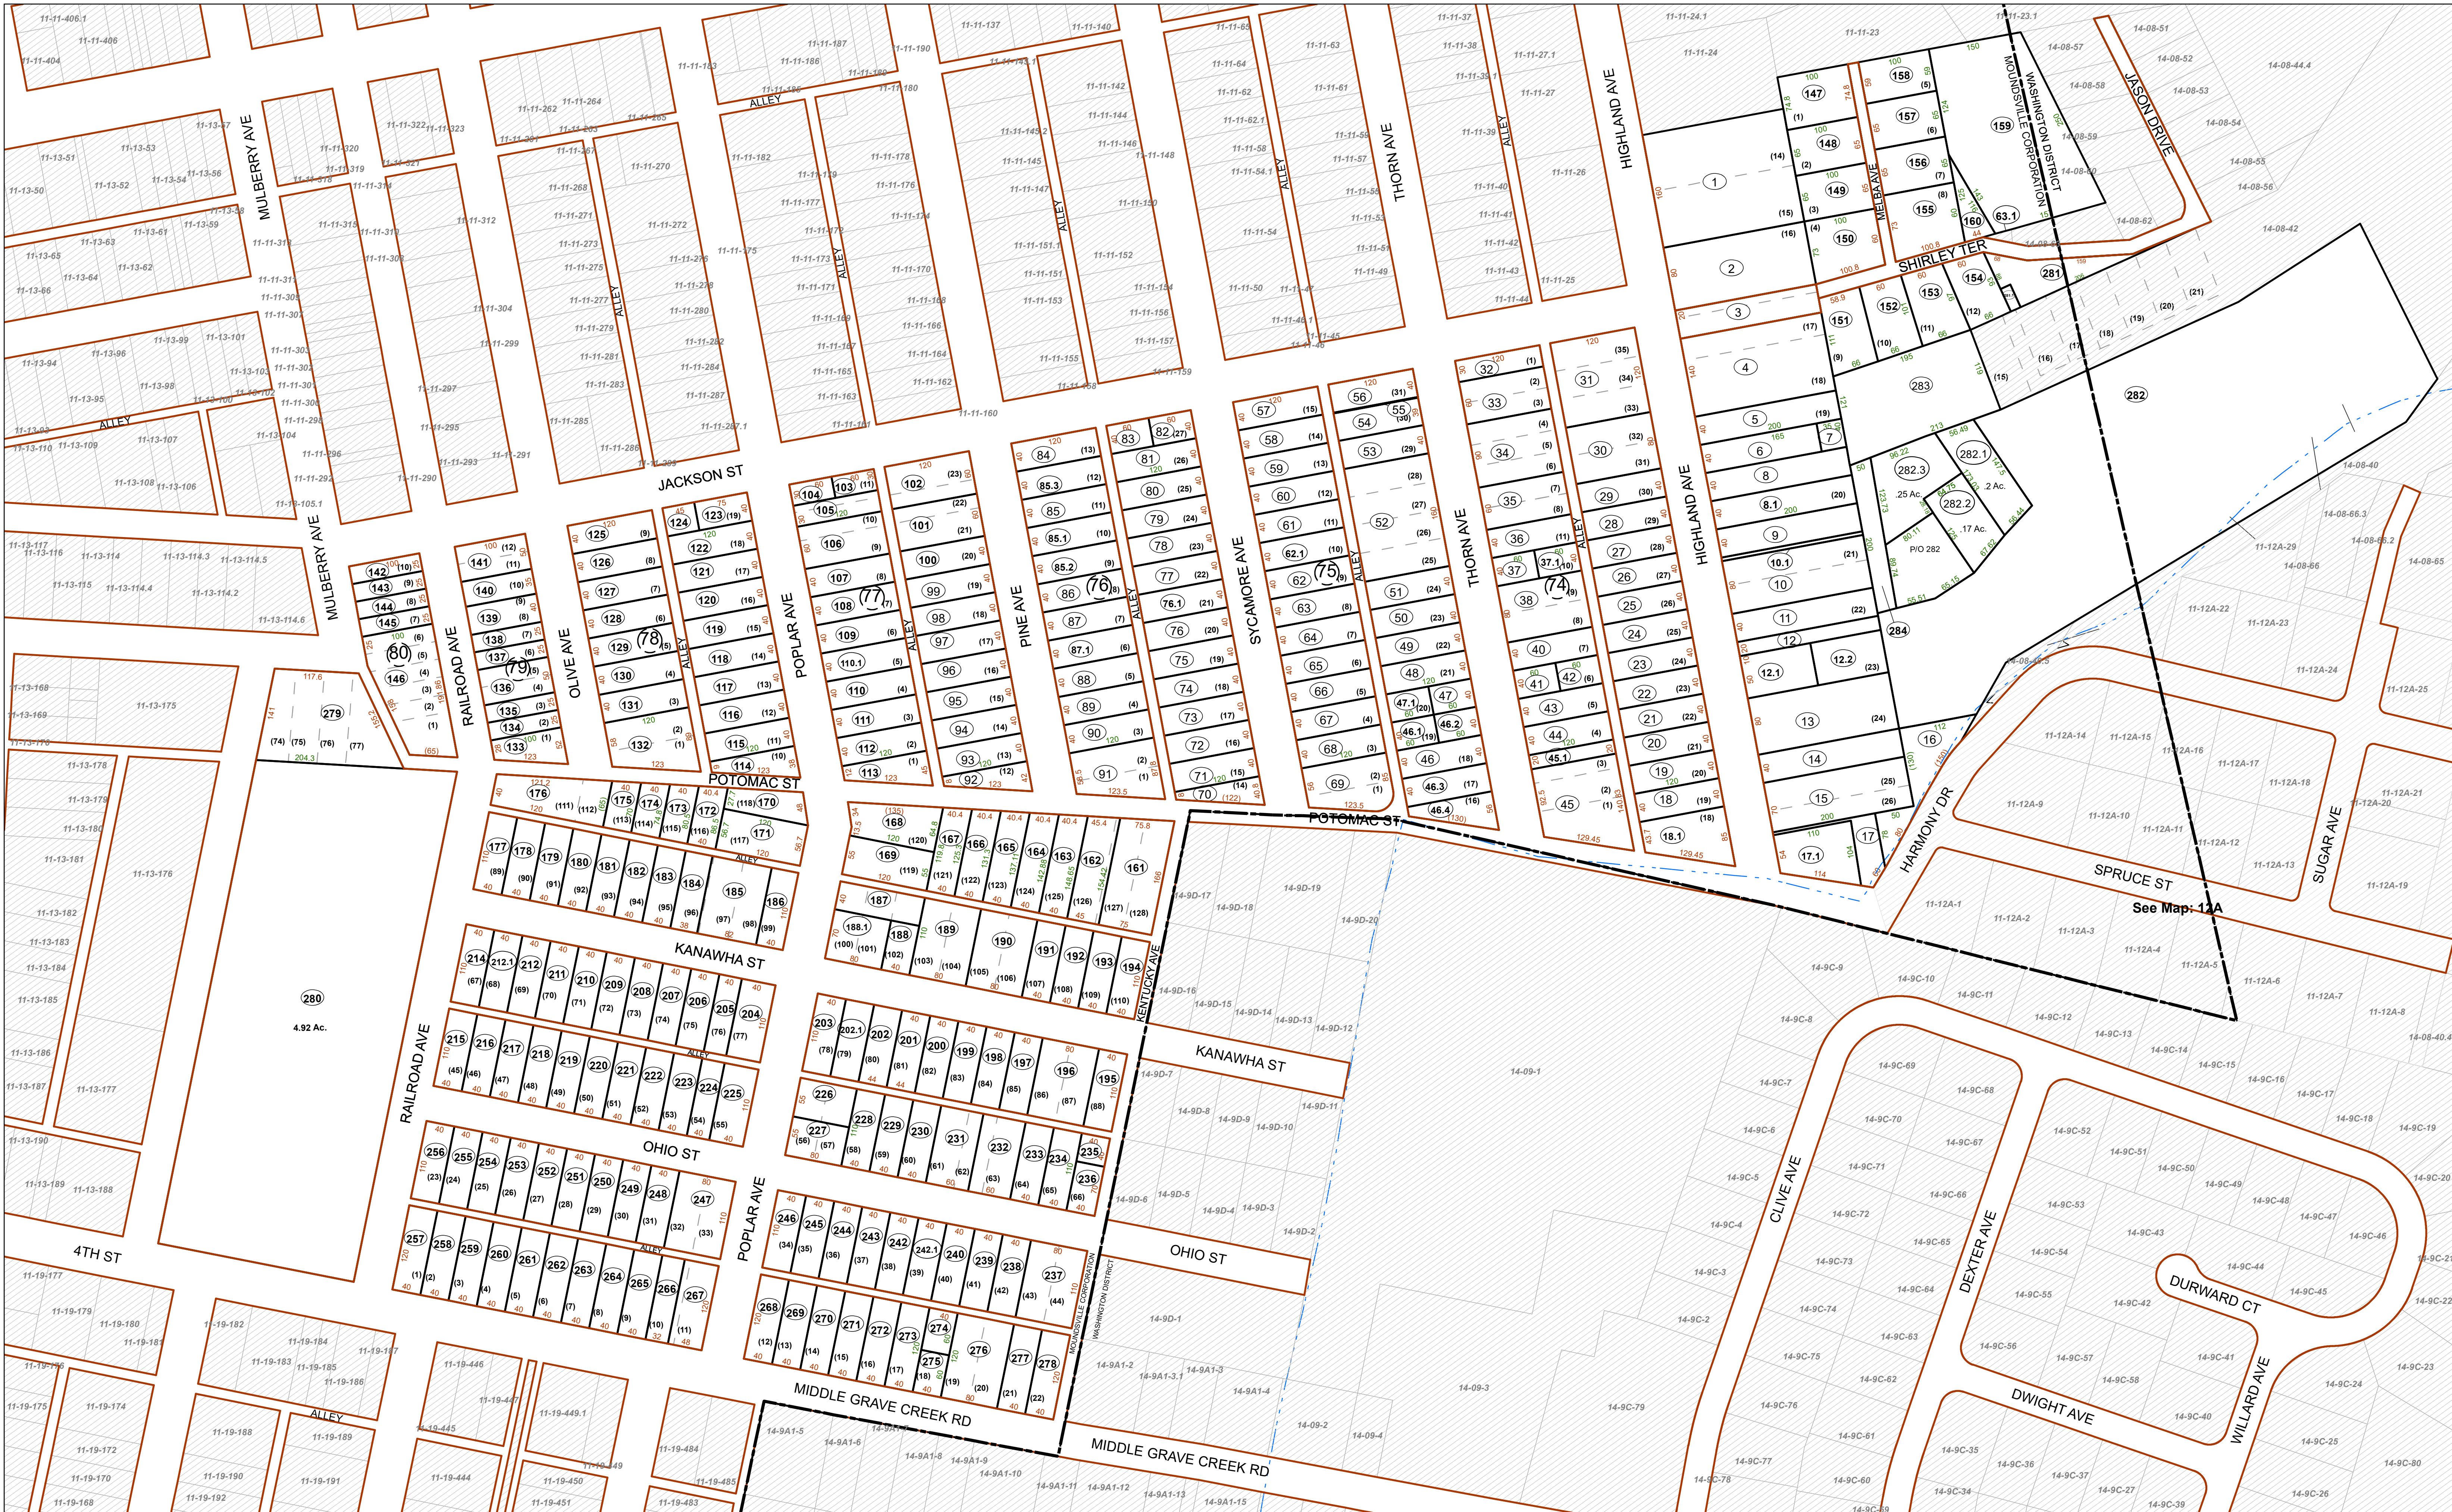

FOR TAX PURPOSES ONLY


Prepared By:

Eric Buzzard
Marshall County Assessor

Legend	
Property Line	Original Lot Line
Road Right of Way	Lot Number
Corporation Line	Parcel Number
District Line	Water
County Line	Railroad

R	1	2	3	4	5	6	7	8
11	12	13	14	15	16	17	18	19
20	21	22	23	24	25	26	27	28
29	30	31	32	33	34	35	36	37
38	39	40	41	42	43	44	45	46
47	48	49	50	51	52	53	54	55
56	57	58	59	60	61	62	63	64
65	66	67	68	69	70	71	72	73
74	75	76	77	78	79	80	81	82
83	84	85	86	87	88	89	90	91
92	93	94	95	96	97	98	99	100

STATE OF WEST VIRGINIA
COUNTY OF MARSHALL
Office of Assessor

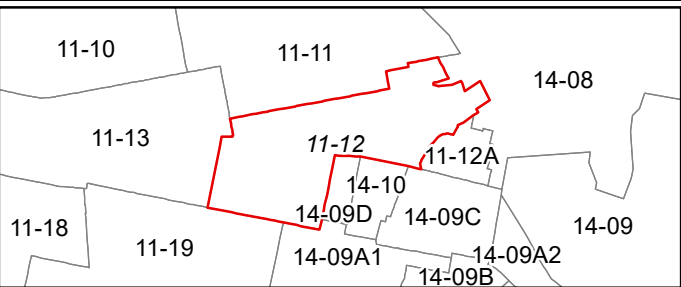

MOUNDSVILLE CORP
Map: 12
Date, Aerial Photography: 2013
Date, Map: 1/22/2024
Scale: 1" = 100'