


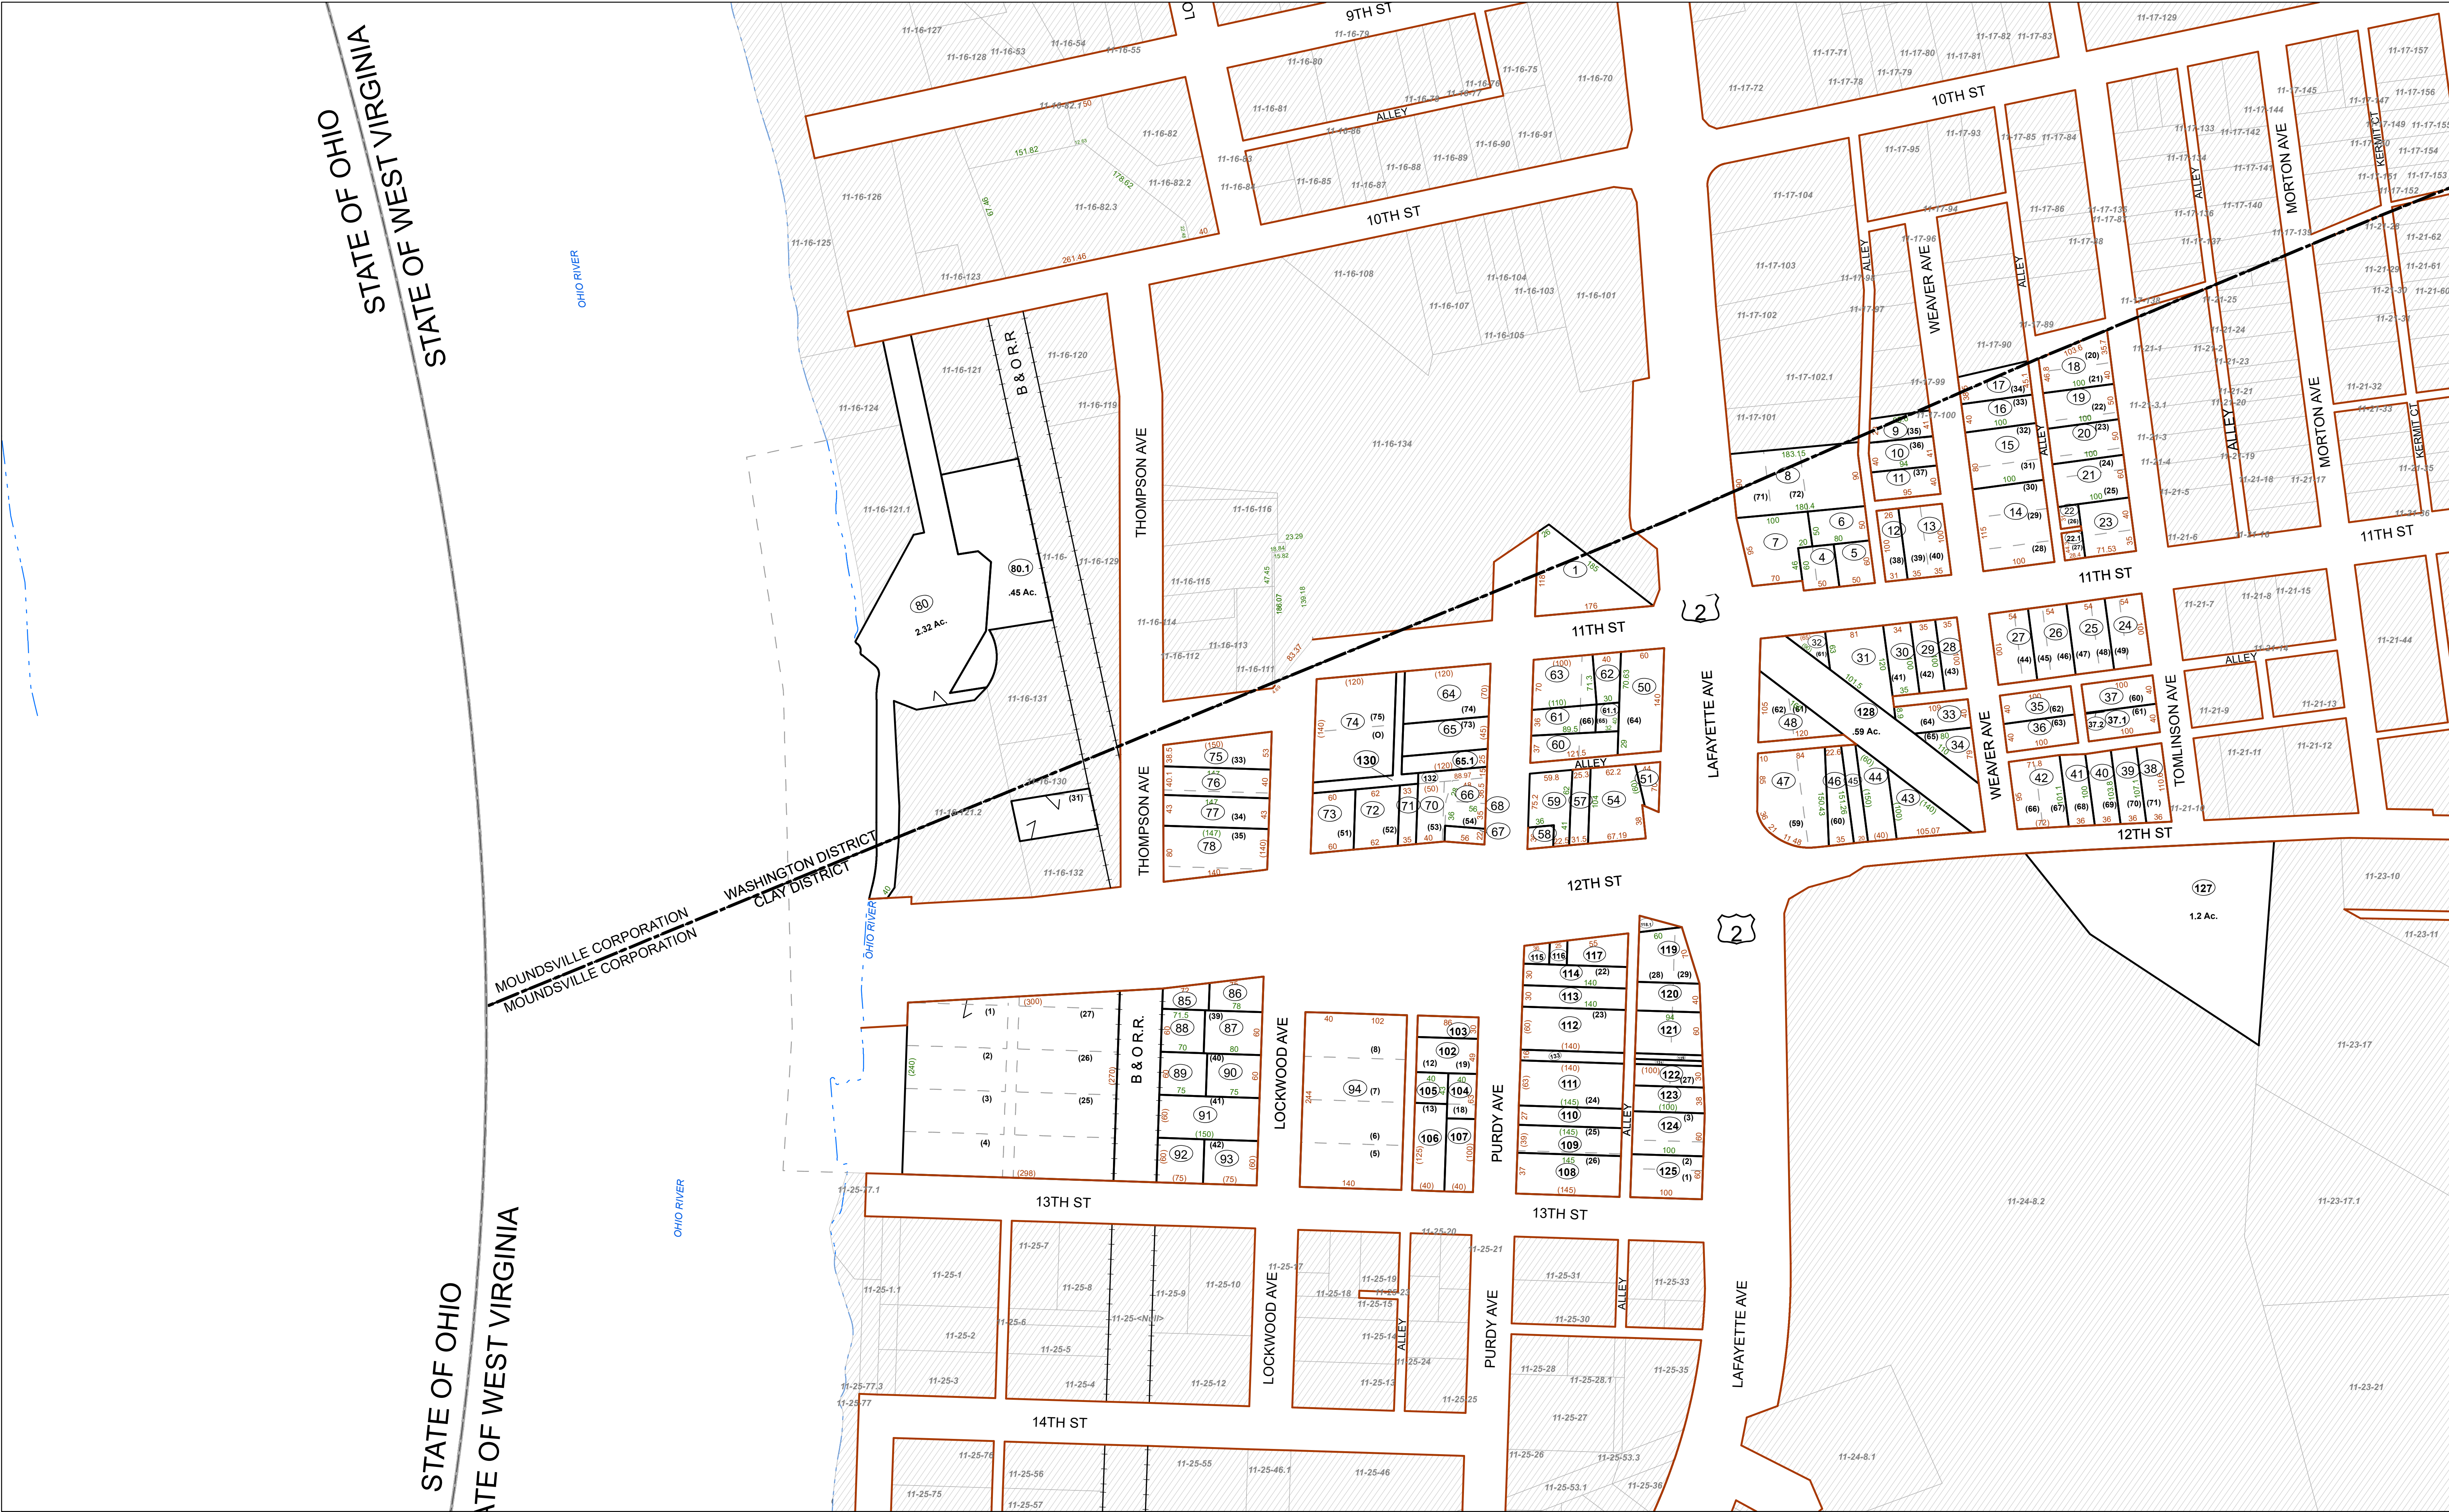


FOR TAX PURPOSES ONLY

Prepared By:
Eric Buzzard
Marshall County Assessor

Legend	
Property Line	Original Lot Line
Road Right of Way	Lot Number (15)
Corporation Line	Parcel Number (99)
District Line	Water
County Line	Railroad

11	Revised 3/1/15	9		17	
2	Revised 1/27/2020	10		18	
3	Revised 1/27/2021	11		19	
4	Revised 1/31/2022	12		20	
5	Revised 1/22/2024	13		21	
6		14		22	
7		15		23	
8		16		24	

STATE OF WEST VIRGINIA
COUNTY OF MARSHALL
Office of Assessor

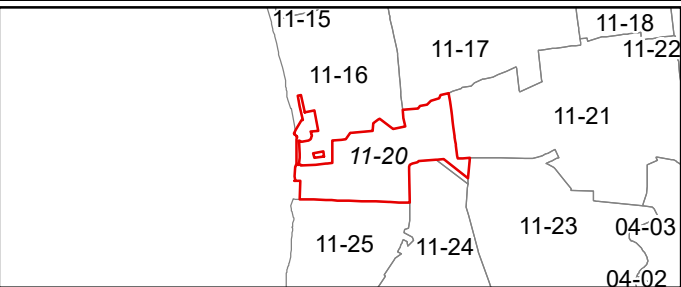

MOUNDSVILLE CORP
Map: 20
Date, Aerial Photography: 2013
Date, Map: 1/22/2024
Scale: 1" = 100'