


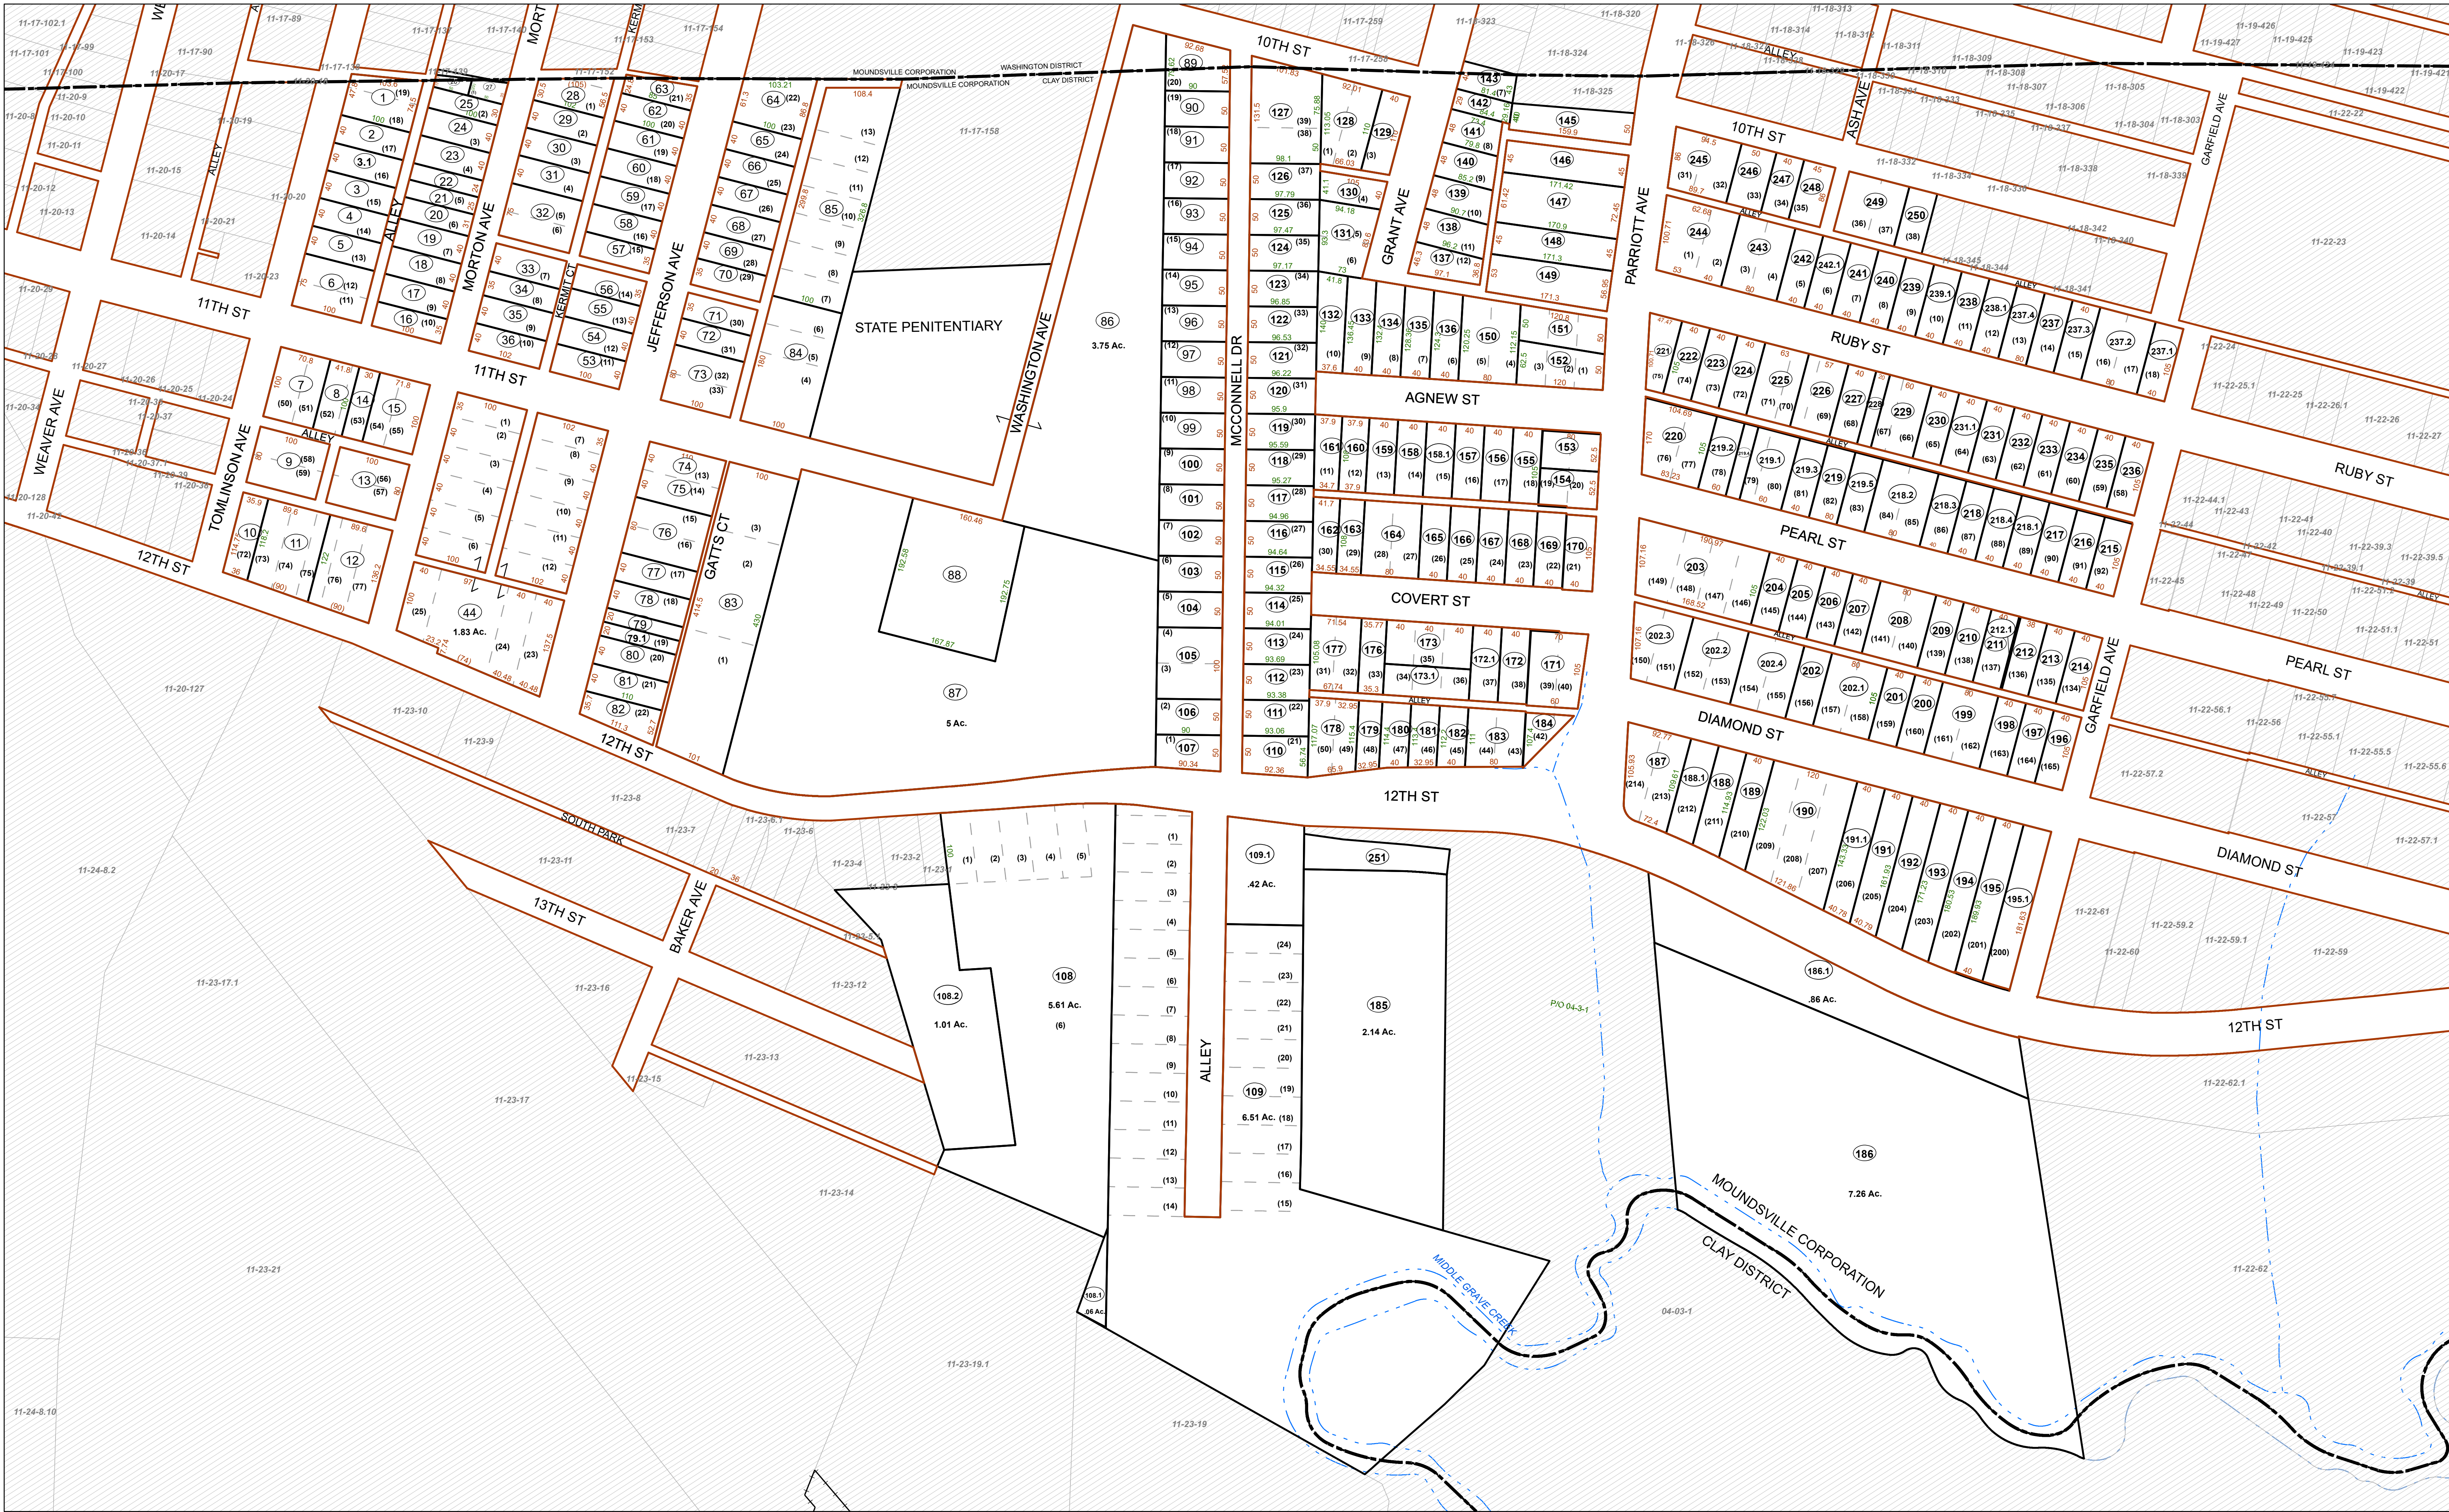

FOR TAX PURPOSES ONLY


Prepared By:

Eric Buzzard
Marshall County Assessor

Legend	
Property Line	Original Lot Line
Road Right of Way	Lot Number
Corporation Line	Parcel Number
District Line	Water
County Line	Railroad

R	1	Revised 3/1/15	9		17
E	2	Revised 1/27/2020	10		18
V	3	Revised 1/27/2021	11		19
I	4	Revised 1/31/2022	12		20
S	5	Revised 1/22/2024	13		21
I	6		14		22
O	7		15		23
N	8		16		24

STATE OF WEST VIRGINIA
COUNTY OF MARSHALL
Office of Assessor

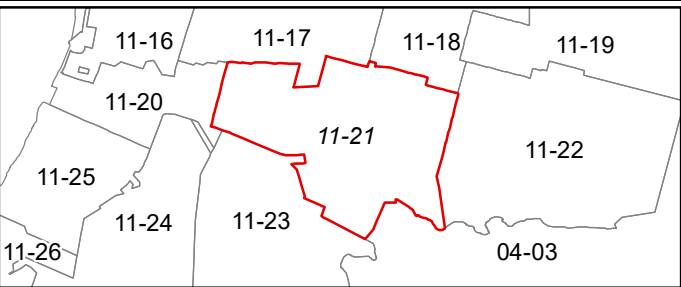

MOUNDSVILLE CORP

Map: 21

Date, Aerial Photography: 2013

Date, Map: 1/22/2024

Scale: 1" = 100'