


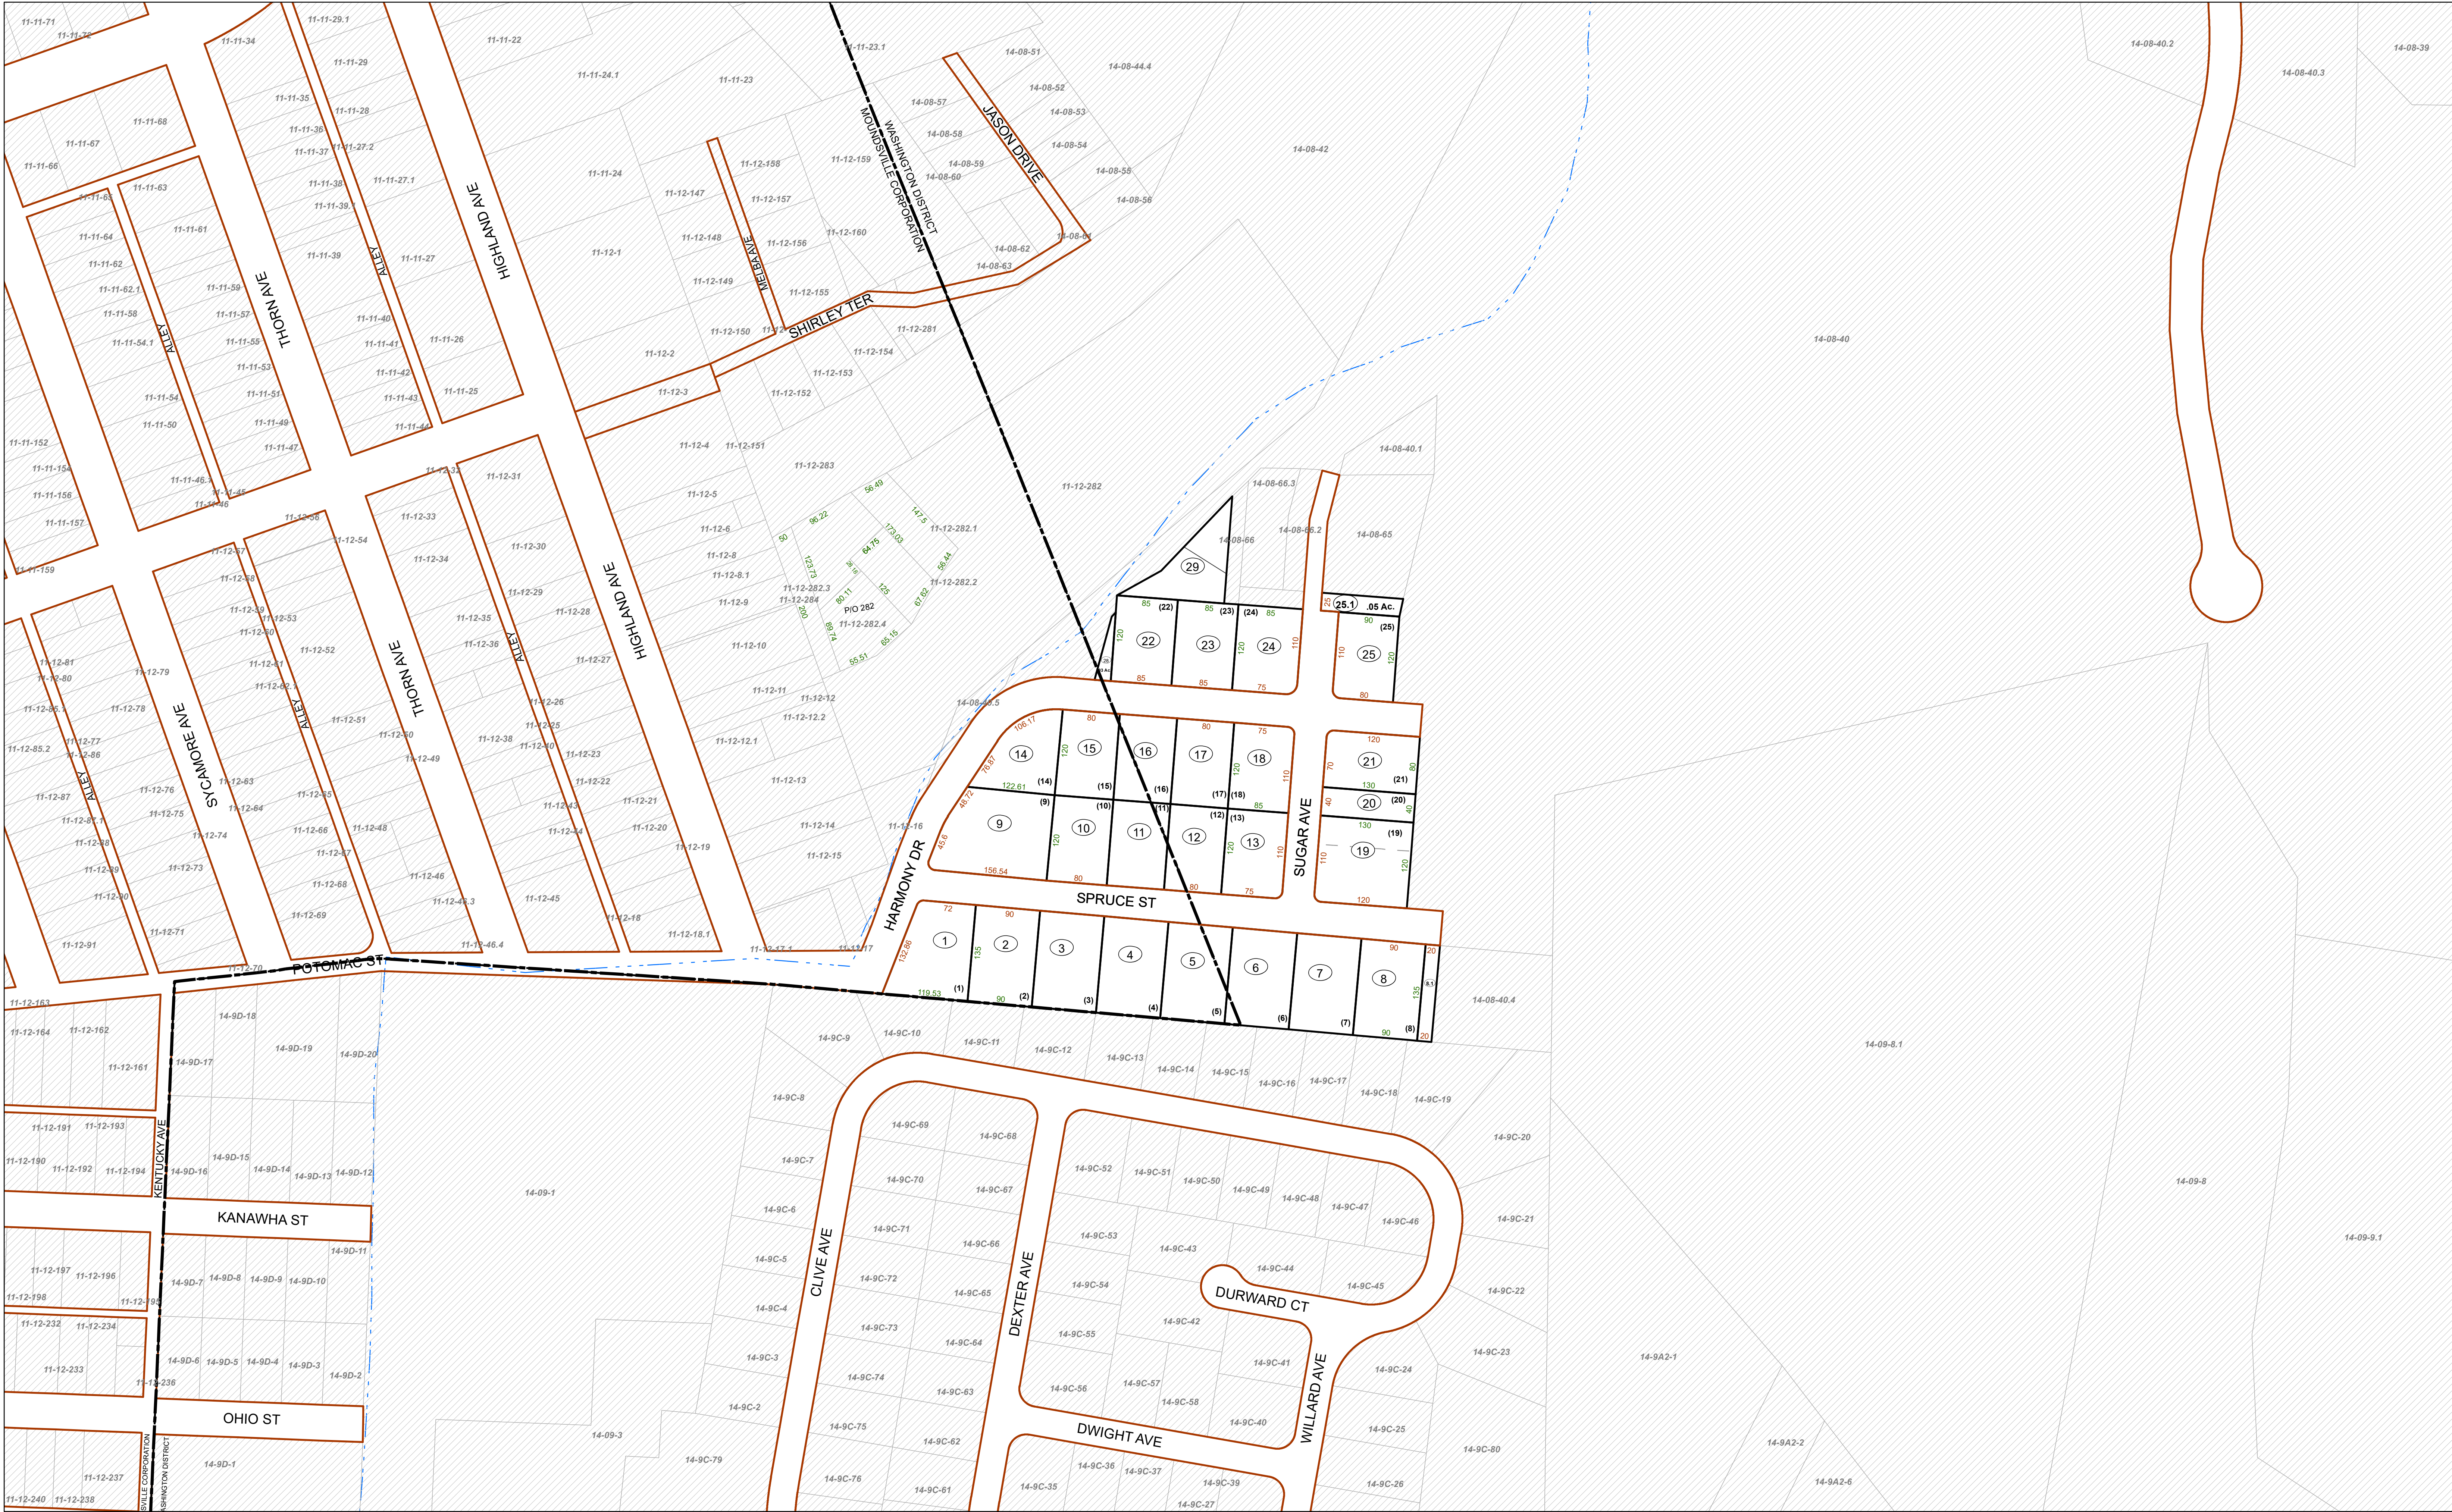

FOR TAX PURPOSES ONLY


Prepared By:

Eric Buzzard
Marshall County Assessor

Legend
Property Line ——— Original Lot Line
Road Right of Way ——— Lot Number
Corporation Line ——— Parcel Number
District Line ——— Water
County Line ——— Railroad

R	1	Revised 3/1/15	9		17
e	2	Revised 1/27/2020	10		18
v	3	Revised 1/27/2021	11		19
i	4	Revised 1/31/2022	12		20
s	5	Revised 1/22/2024	13		21
i	6		14		22
o	7		15		23
n	8		16		24
s					

STATE OF WEST VIRGINIA
COUNTY OF MARSHALL
Office of Assessor

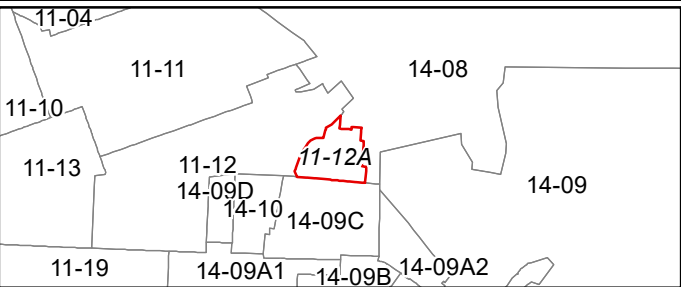

MOUNDSVILLE CORP
Map: 12A
Date, Aerial Photography: 2013
Date, Map: 1/22/2024
Scale: 1" = 100'