


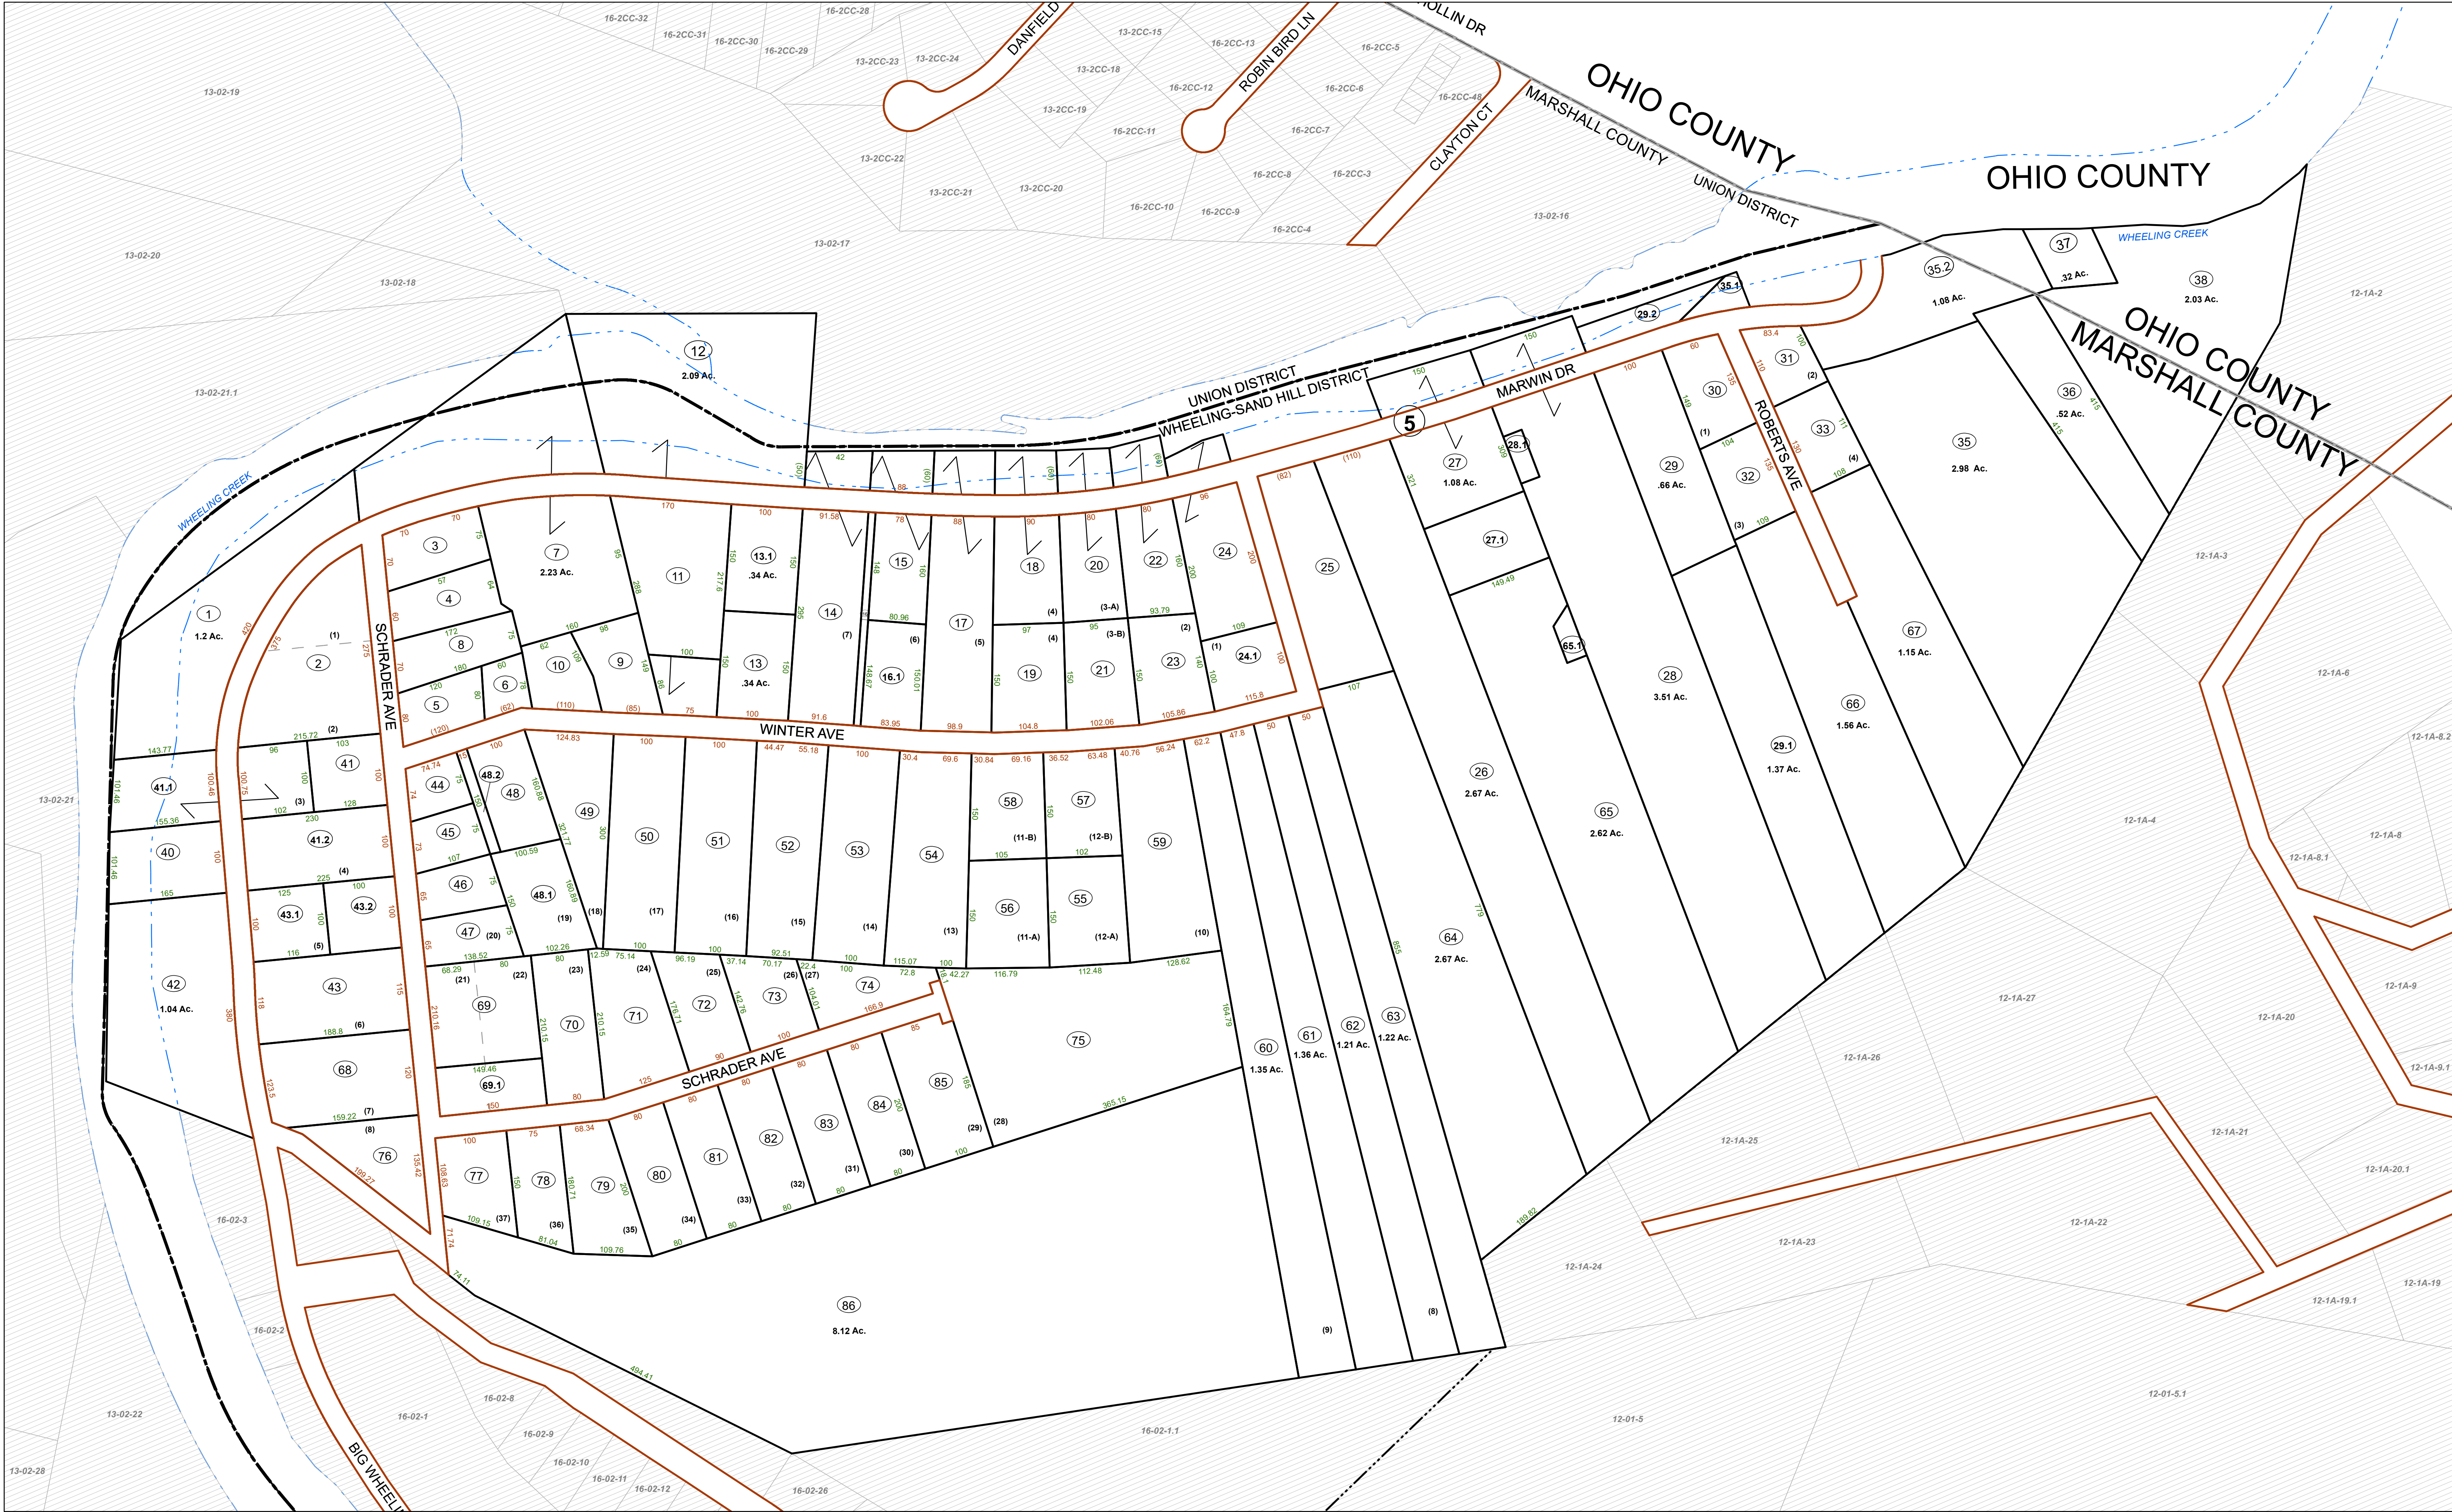


FOR TAX PURPOSES ONLY

Prepared By:
Eric Buzzard
Marshall County Assessor

- Legend**
- Property Line
 - Road Right of Way
 - Corporation Line
 - District Line
 - County Line
 - Original Lot Line
 - Lot Number
 - Parcel Number
 - Water
 - Railroad

R	1	Revised 3/1/15	9		17
e	2	Revised 1/27/2020	10		18
v	3	Revised 1/27/2021	11		19
i	4	Revised 1/31/2022	12		20
s	5	Revised 1/22/2024	13		21
j	6		14		22
o	7		15		23
n	8		16		24
s					

STATE OF WEST VIRGINIA
COUNTY OF MARSHALL
Office of Assessor

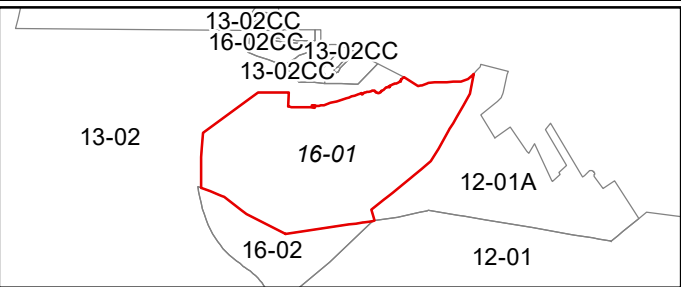

WHEELING SANDHILL CORP
Map: 1
Date, Aerial Photography: 2013
Date, Map: 1/22/2024
Scale: 1" = 100'