


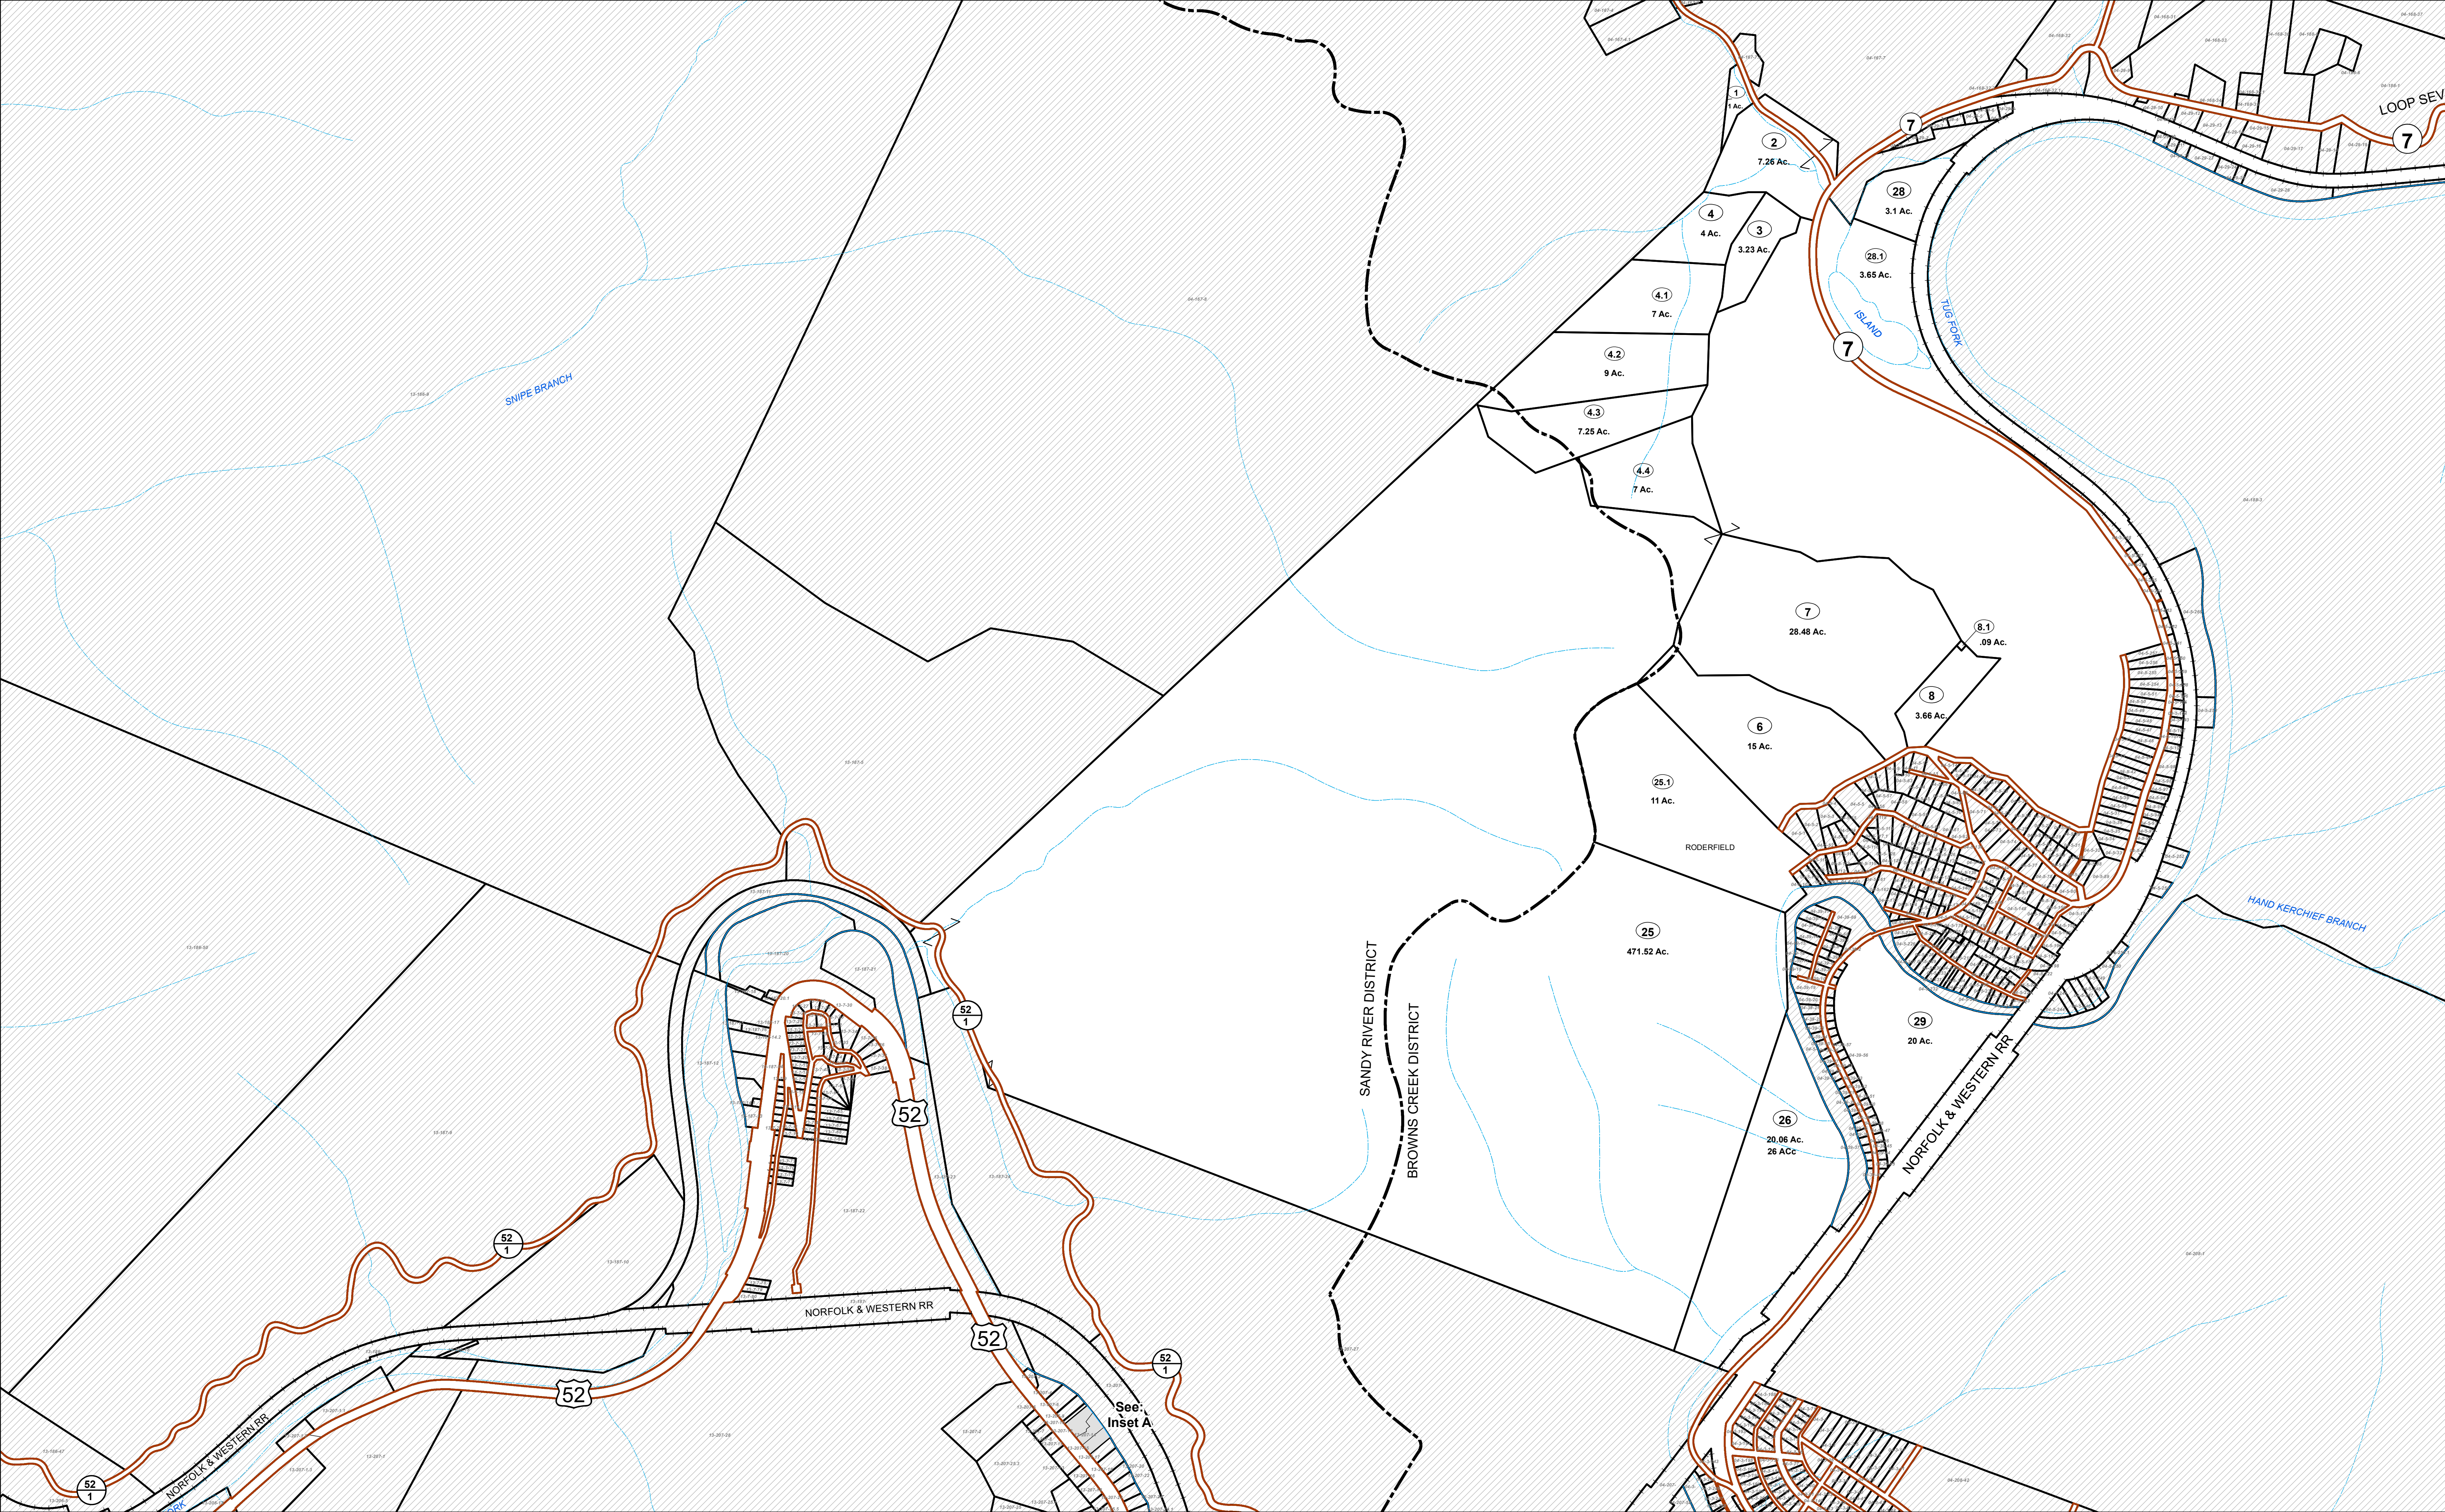


FOR TAX PURPOSES ONLY  
Prepared By:  
**Avery Ray Bailey**  
McDowell County Assessor

| Legend            |                   |      |
|-------------------|-------------------|------|
| Property Line     | Original Lot Line | (15) |
| Road Right of Way | Lot Number        | (15) |
| Corporation Line  | Parcel Number     | (99) |
| District Line     | Water             |      |
| County Line       | Railroad          |      |

|                                           |   |                   |    |  |    |
|-------------------------------------------|---|-------------------|----|--|----|
| R<br>e<br>v<br>i<br>s<br>i<br>o<br>n<br>s | 1 | Revised 2/11/2021 | 9  |  | 17 |
|                                           | 2 | Revised 1/27/2023 | 10 |  | 18 |
|                                           | 3 | Revised 9/18/2023 | 11 |  | 19 |
|                                           | 4 | Revised 1/28/2025 | 12 |  | 20 |
|                                           | 5 |                   | 13 |  | 21 |
|                                           | 6 |                   | 14 |  | 22 |
|                                           | 7 |                   | 15 |  | 23 |
|                                           | 8 |                   | 16 |  | 24 |

STATE OF WEST VIRGINIA  
COUNTY OF McDOWELL  
Office of Assessor

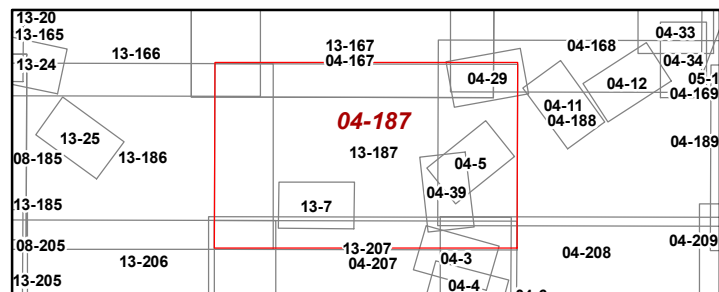

BROWNS CREEK DISTRICT  
Map: 187  
Date, Aerial Photography: 2019  
Date, Map: 1/28/2025  
Scale: 1 inch = 400 feet