


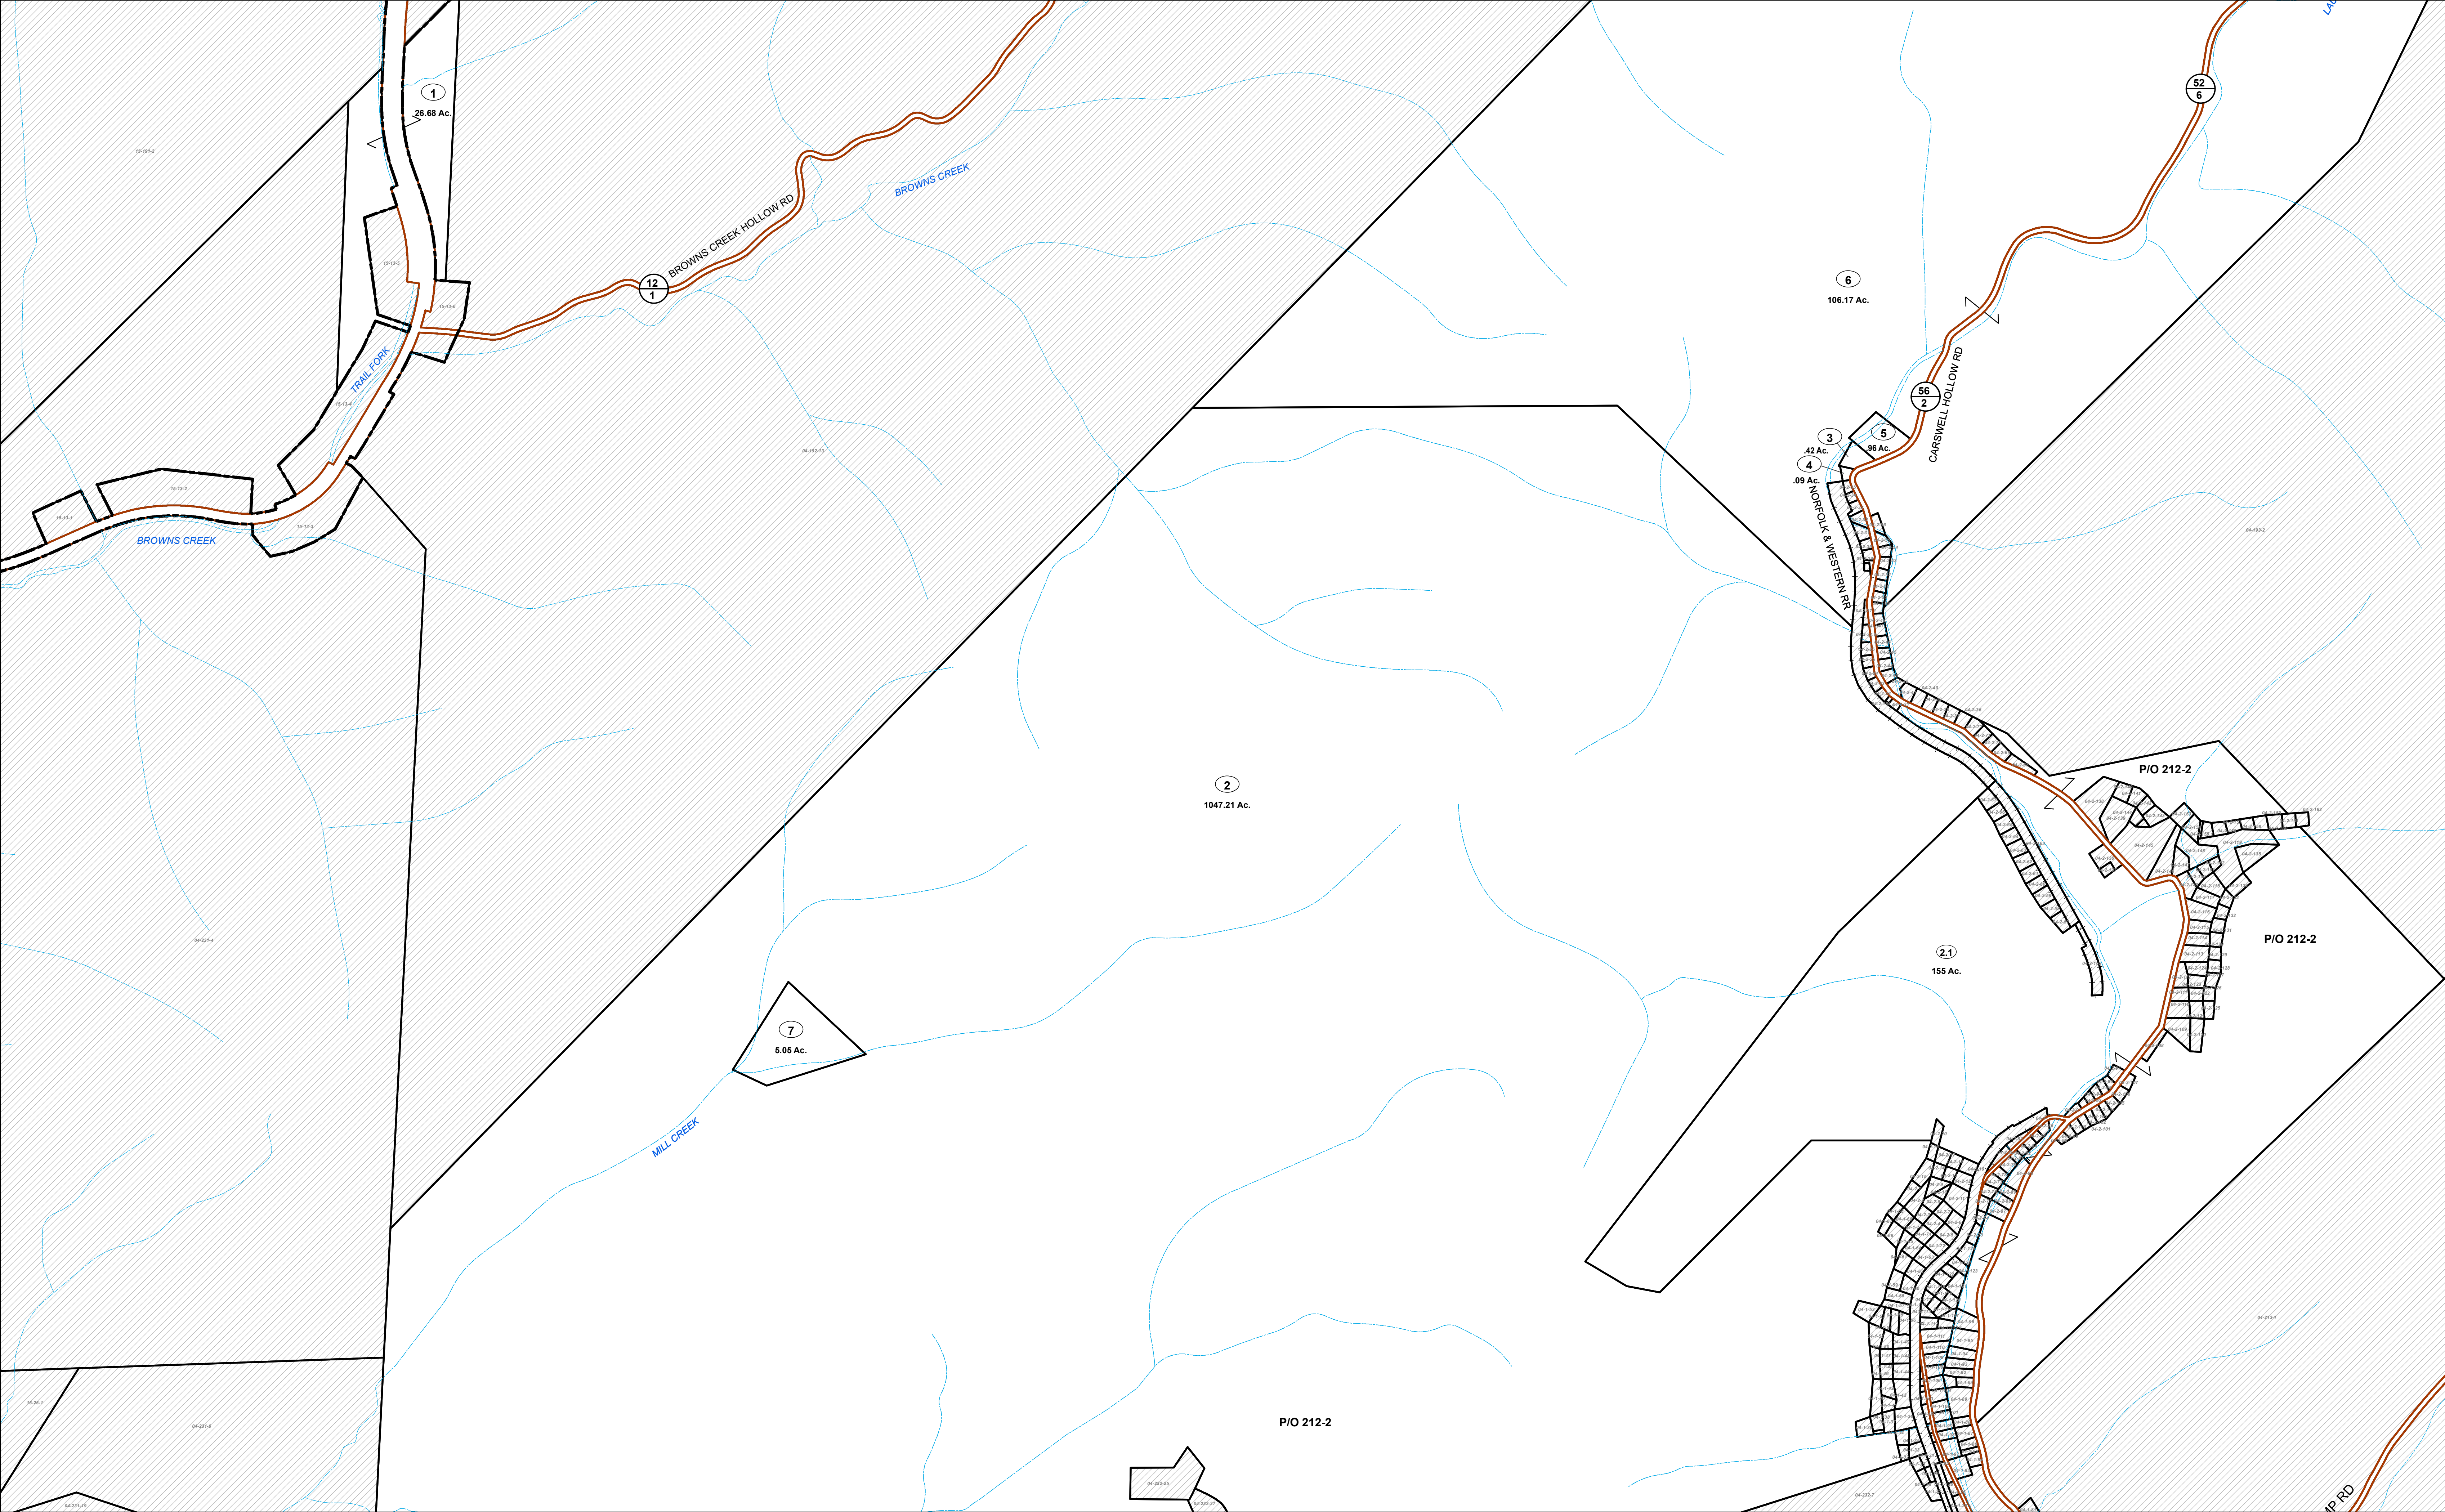


FOR TAX PURPOSES ONLY

Prepared By:
Avery Ray Bailey
McDowell County Assessor

Legend	
Property Line	Original Lot Line
Road Right of Way	Lot Number (15)
Corporation Line	Parcel Number
District Line	Water
County Line	Railroad

R	1	Revised 2/11/2021	9		17	
e	2	Revised 1/27/2023	10		18	
v	3	Revised 9/18/2023	11		19	
i	4	Revised 1/28/2025	12		20	
s	5		13		21	
i	6		14		22	
o	7		15		23	
n	8		16		24	

STATE OF WEST VIRGINIA
COUNTY OF McDOWELL
Office of Assessor

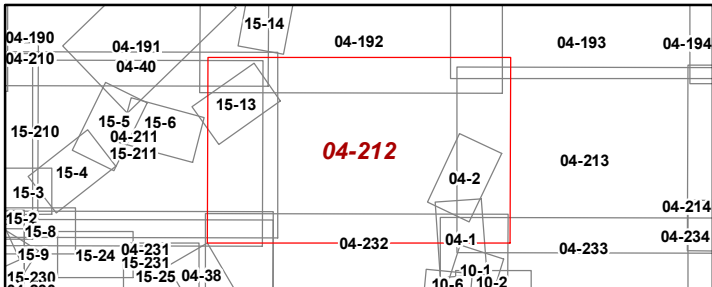

BROWNS CREEK DISTRICT
Map: 212
Date, Aerial Photography: 2019
Date, Map: 1/28/2025
Scale: 1 inch = 400 feet