


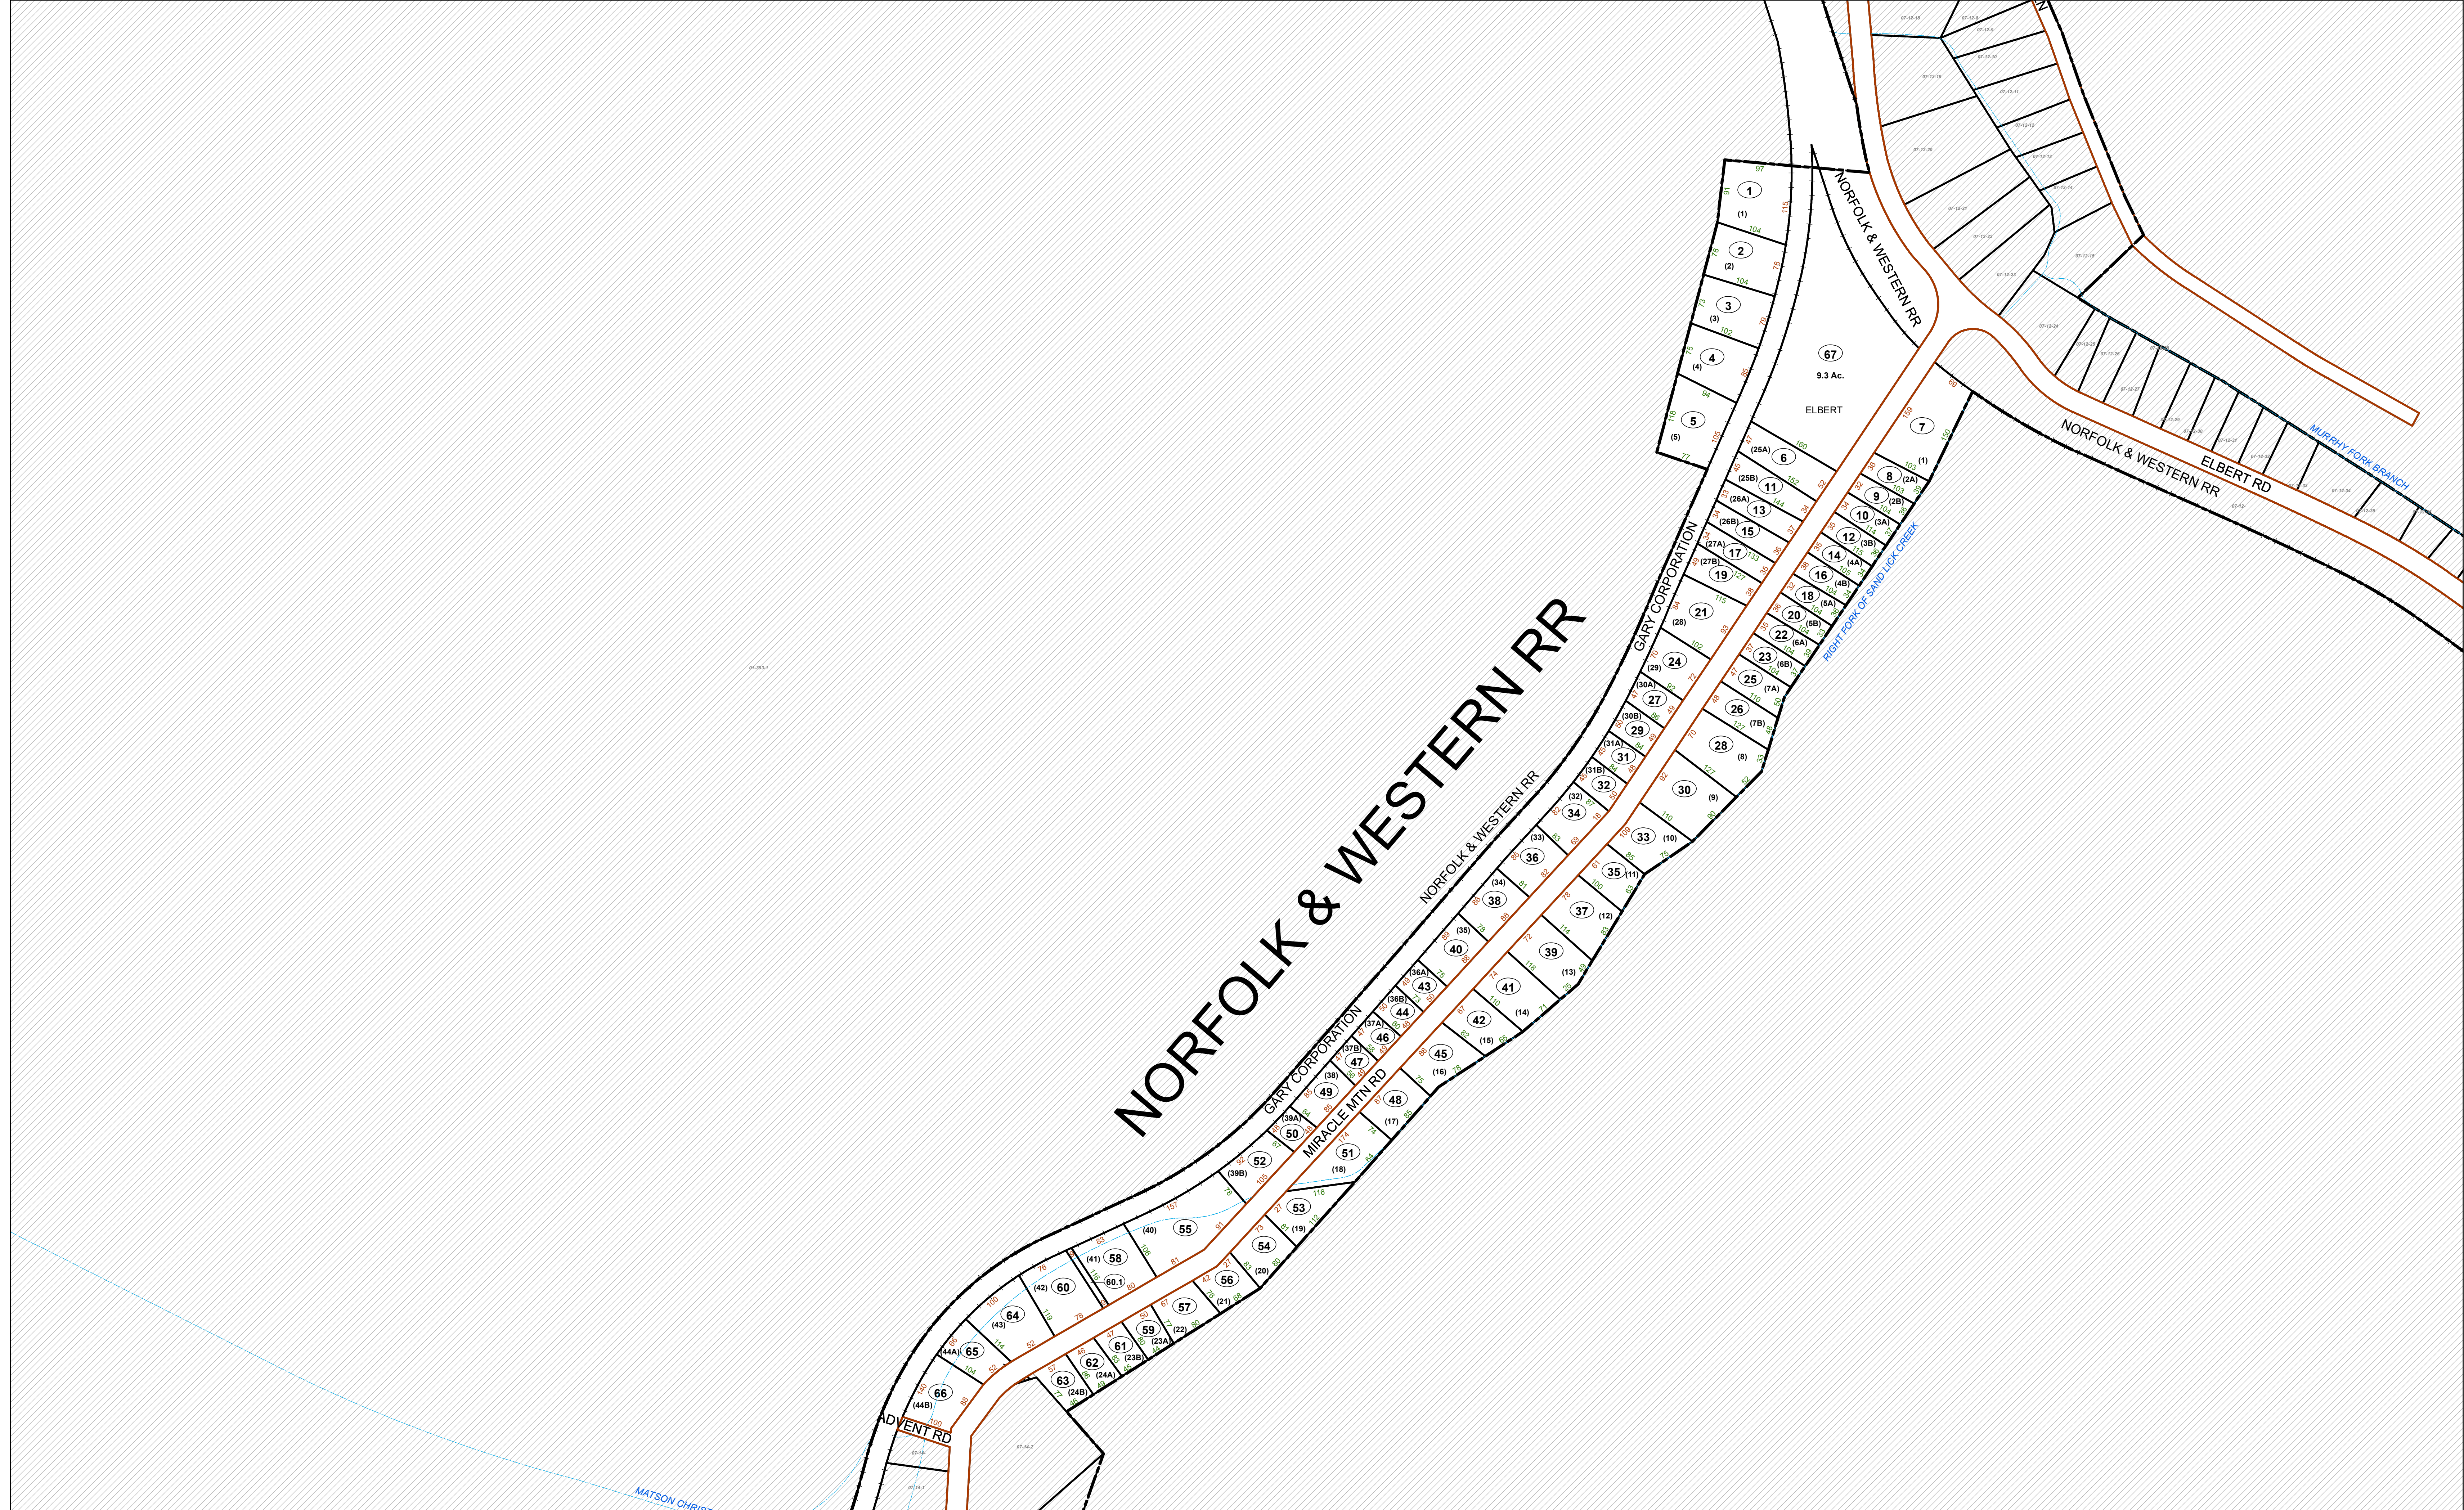


FOR TAX PURPOSES ONLY

Prepared By:
Avery Ray Bailey
McDowell County Assessor

Legend			
Property Line	Original Lot Line	Lot Number	(15)
Road Right of Way	Corporation Line	Parcel Number	99
District Line	Water		
County Line	Railroad		

R e v i s i o n s	1	Revised 2/11/2021	9		17
	2	Revised 1/27/2023	10		18
	3	Revised 9/18/2023	11		19
	4		12		20
	5		13		21
	6		14		22
	7		15		23
	8		16		24

STATE OF WEST VIRGINIA
COUNTY OF McDOWELL
Office of Assessor

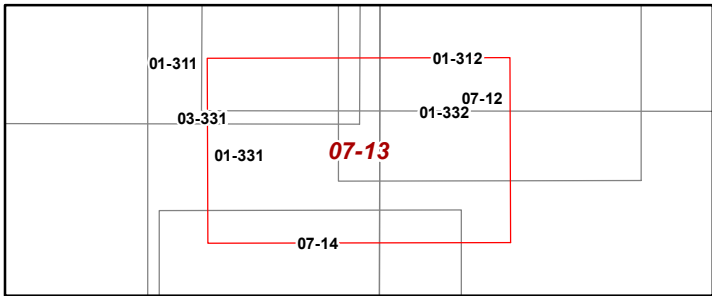

GARY CORPORATION
Map: 13
Date, Aerial Photography: 2019
Date, Map: 3/15/2024
Scale: 1 inch = 100 feet