


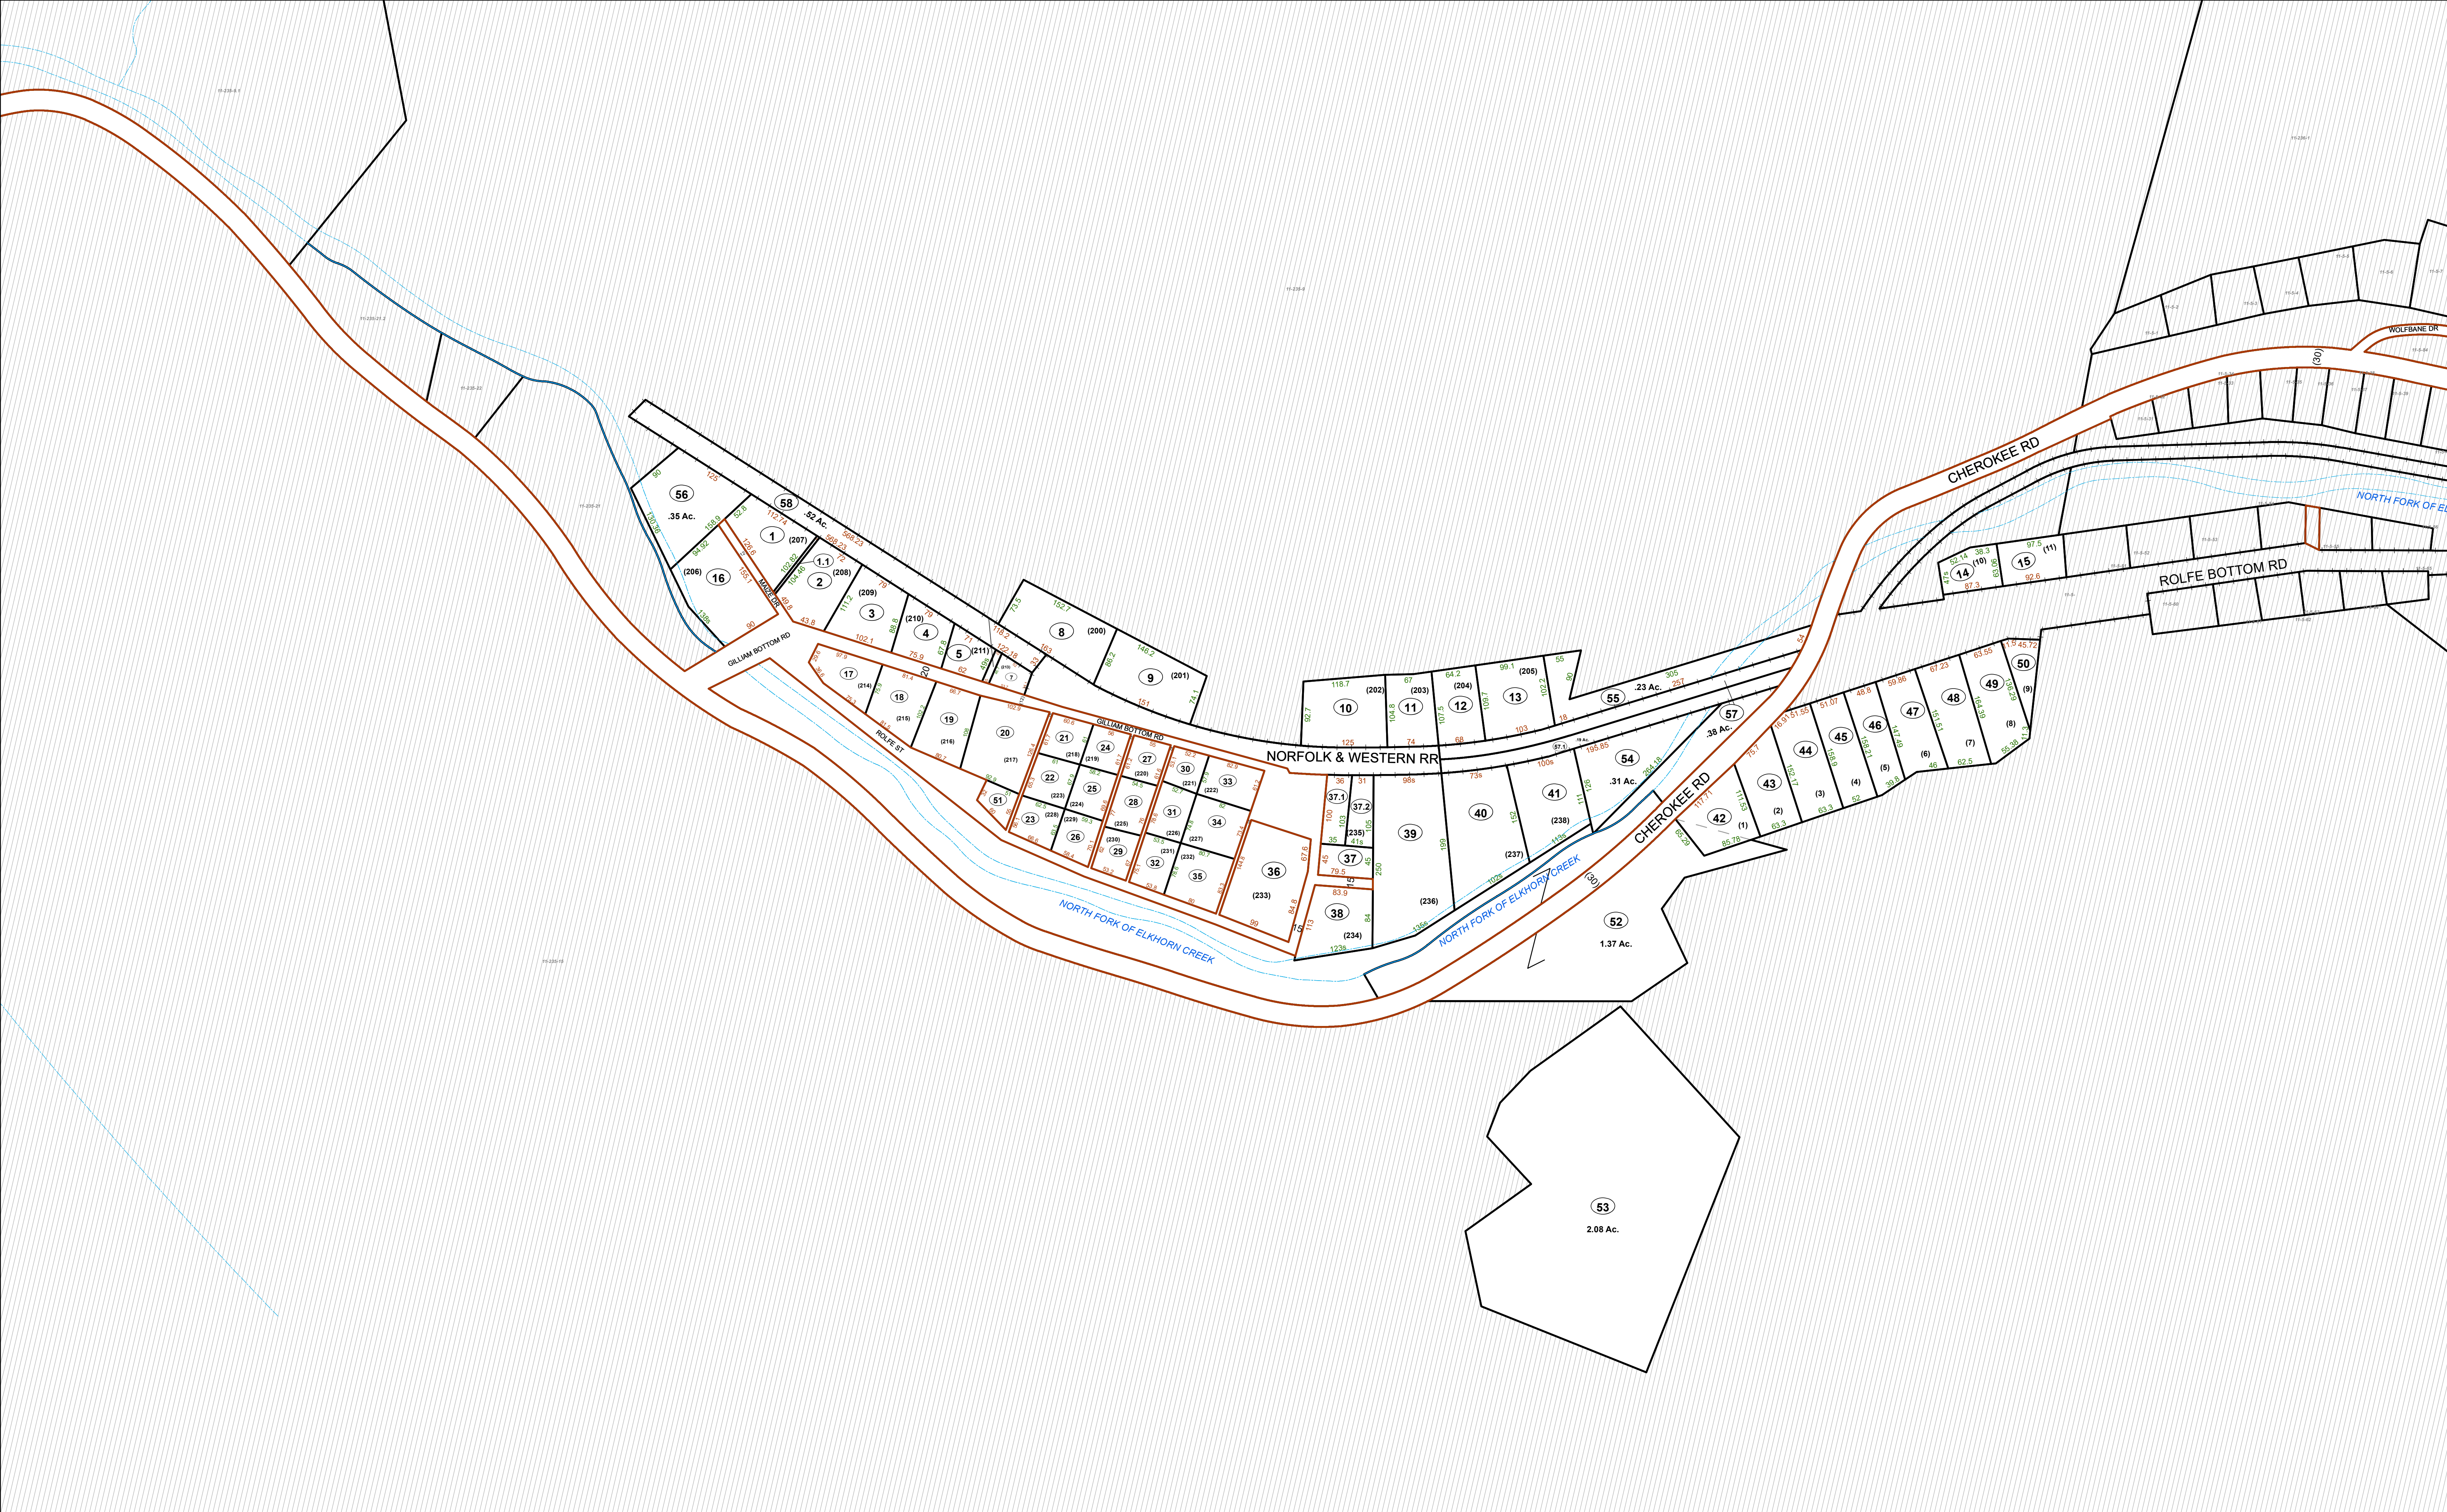

FOR TAX PURPOSES ONLY

Prepared By:
Avery Ray Bailey
McDowell County Assessor


Legend

Property Line		Original Lot Line	
Road Right of Way		Lot Number	(15)
Corporation Line		Parcel Number	99
District Line		Water	
County Line		Railroad	

Revisions	1	Revised 2/11/2021	9	17
	2	Revised 1/27/2023	10	18
	3	Revised 9/18/2023	11	19
	4		12	20
	5		13	21
	6		14	22
	7		15	23
	8		16	24

STATE OF WEST VIRGINIA
COUNTY OF McDOWELL

Office of Assessor

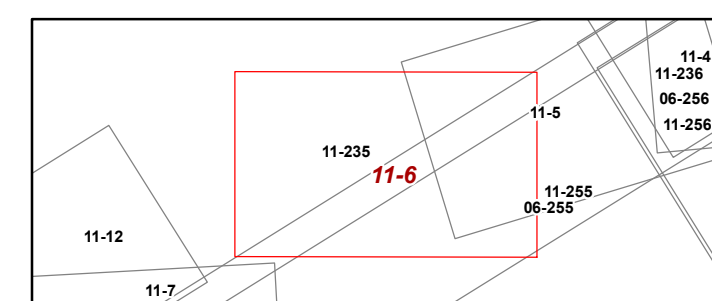

NORTHFORK DISTRICT

Map: 6

Date, Aerial Photography: 2019

Date, Map: 3/15/2024

Scale: 1 inch = 100 feet