


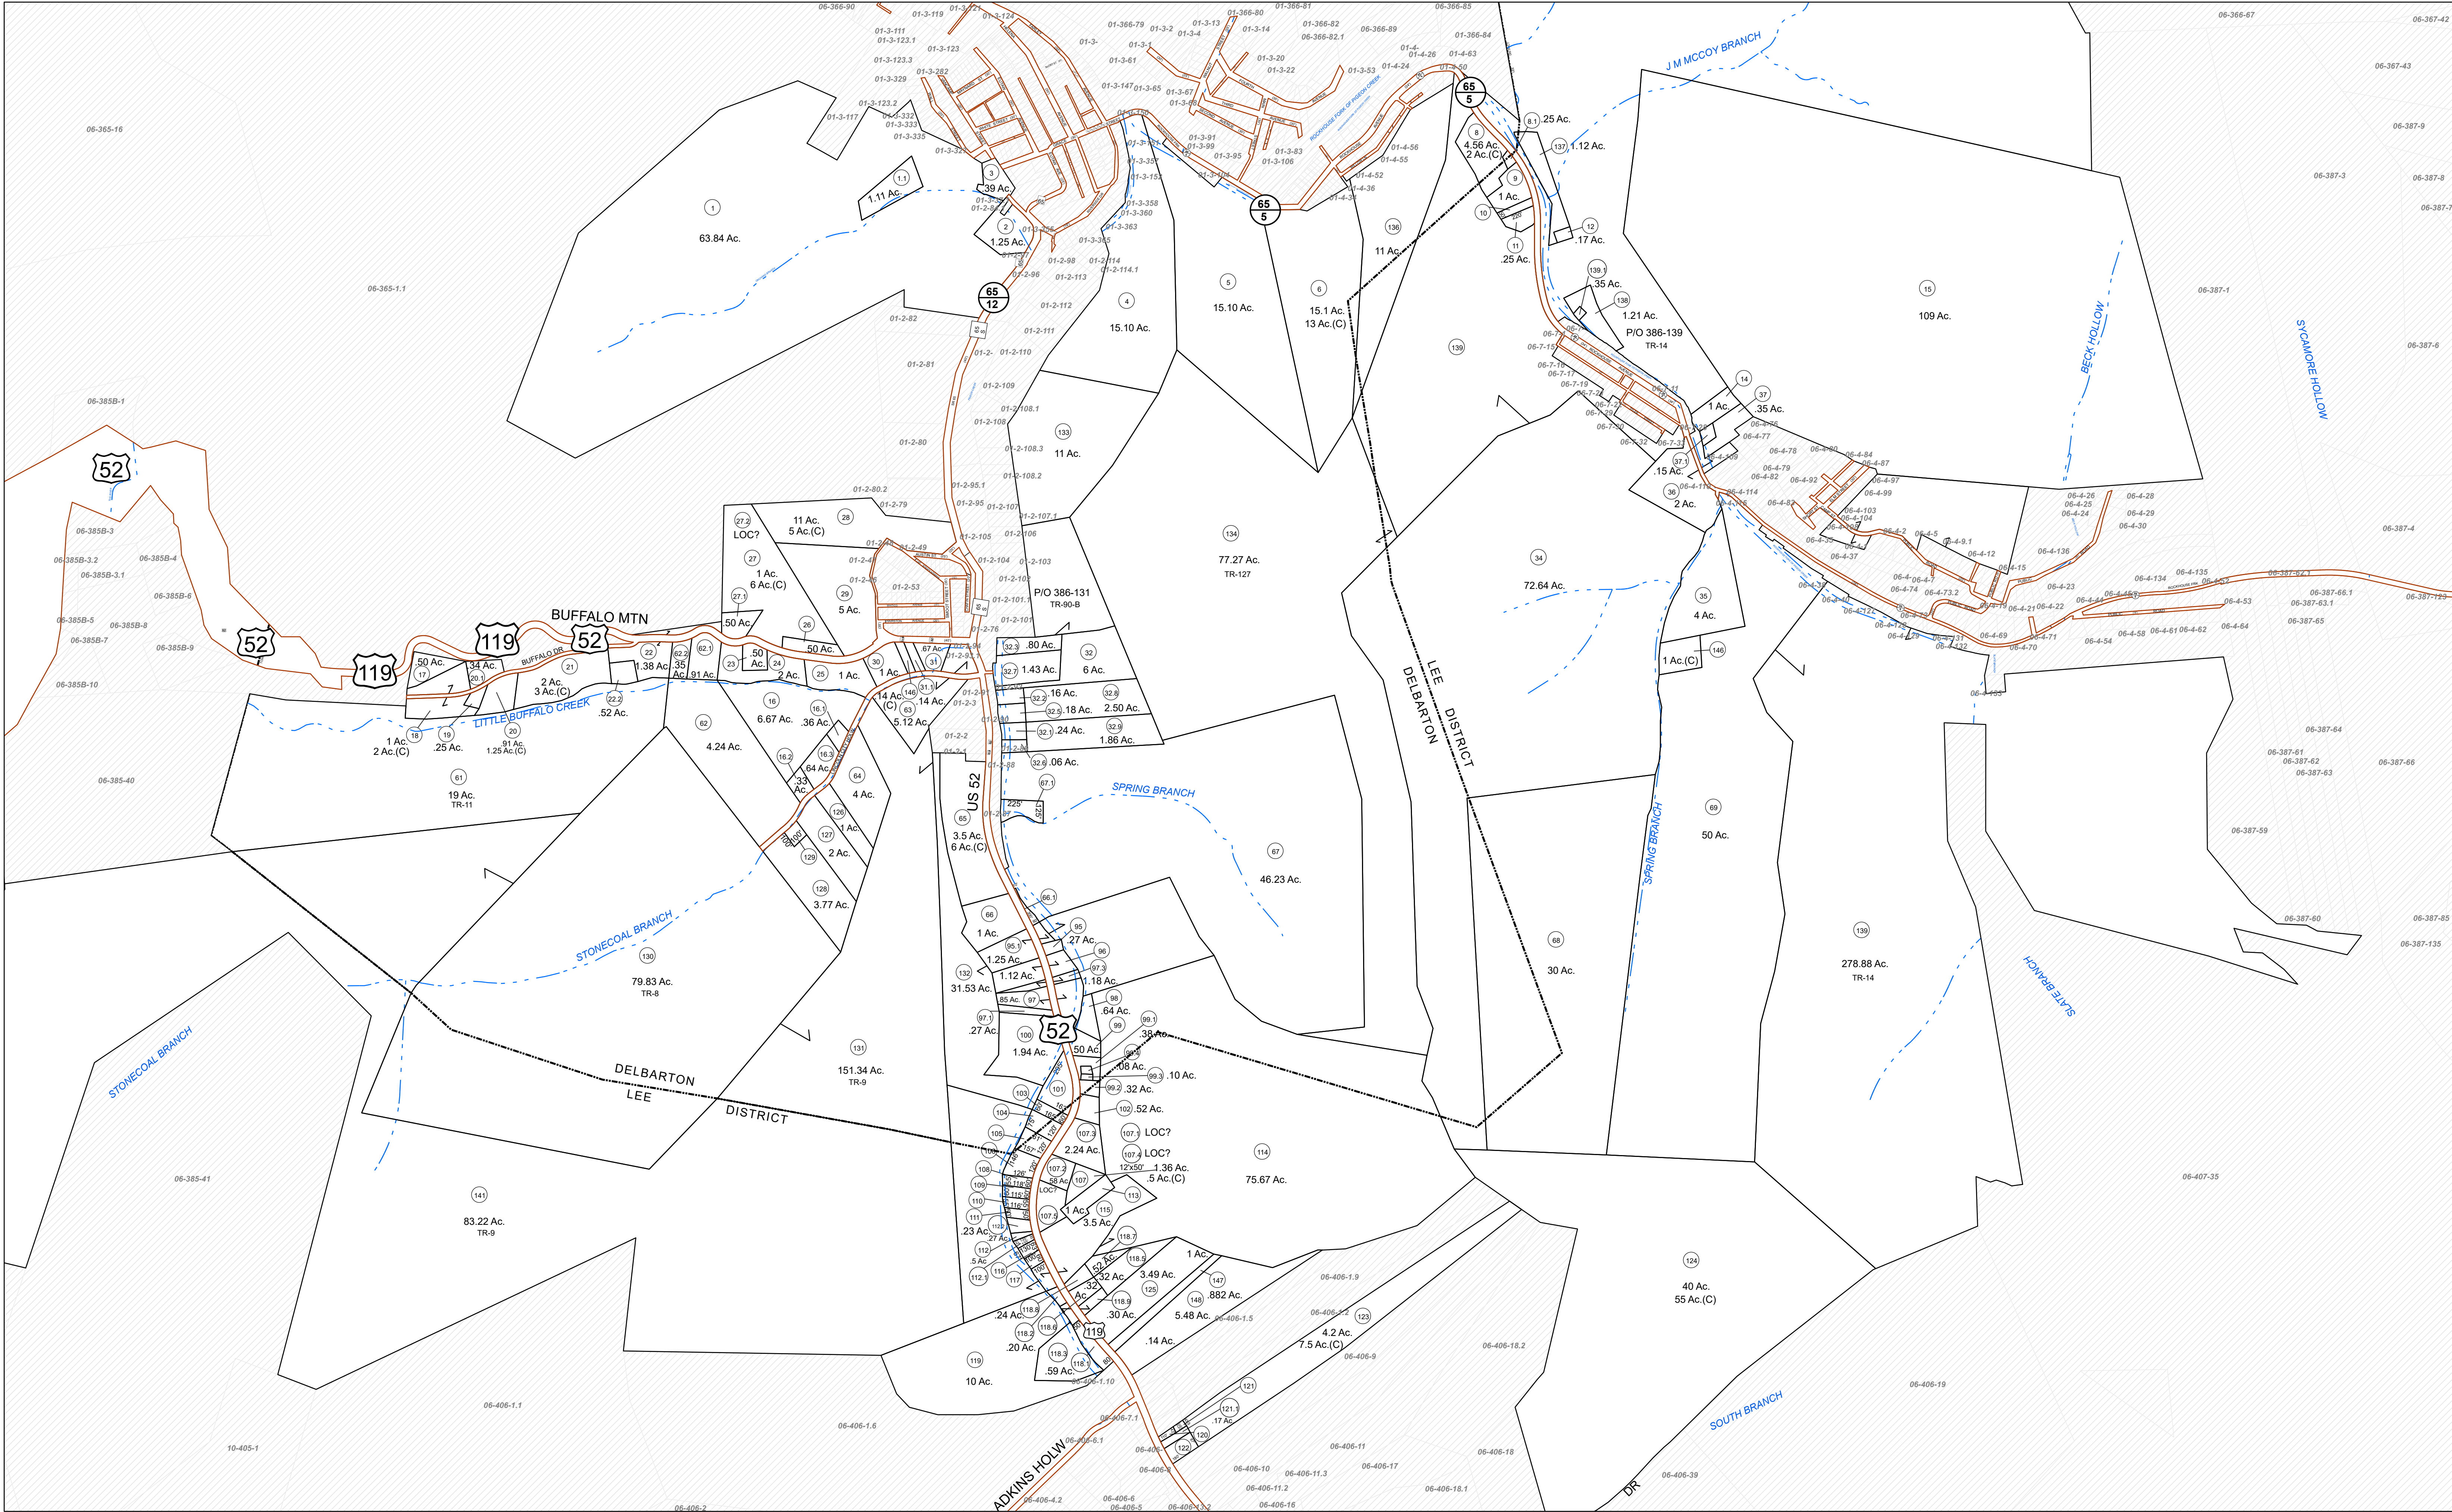


FOR TAX PURPOSES ONLY

Prepared By:
Ramona Mahon
Mingo County Assessor

Legend	
Property Line	Original Lot Line
Road Right of Way	Lot Number (15)
Corporation Line	Parcel Number (99)
District Line	Water
County Line	Railroad

R e v i s i o n s	1	Revised 1/1/18	9	17
	2	Revised 01/31/2022	10	18
	3	Revised 3/24/2024	11	19
	4		12	20
	5		13	21
	6		14	22
	7		15	23
	8		16	24

STATE OF WEST VIRGINIA
COUNTY OF MINGO
Office of Assessor

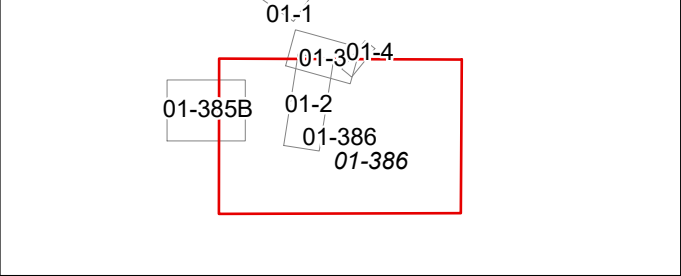

DELBARTON & LEE
Map: 386
Date, Aerial Photography: 2003
Date, Map: 3/26/2024
Scale: 1" = 400'