


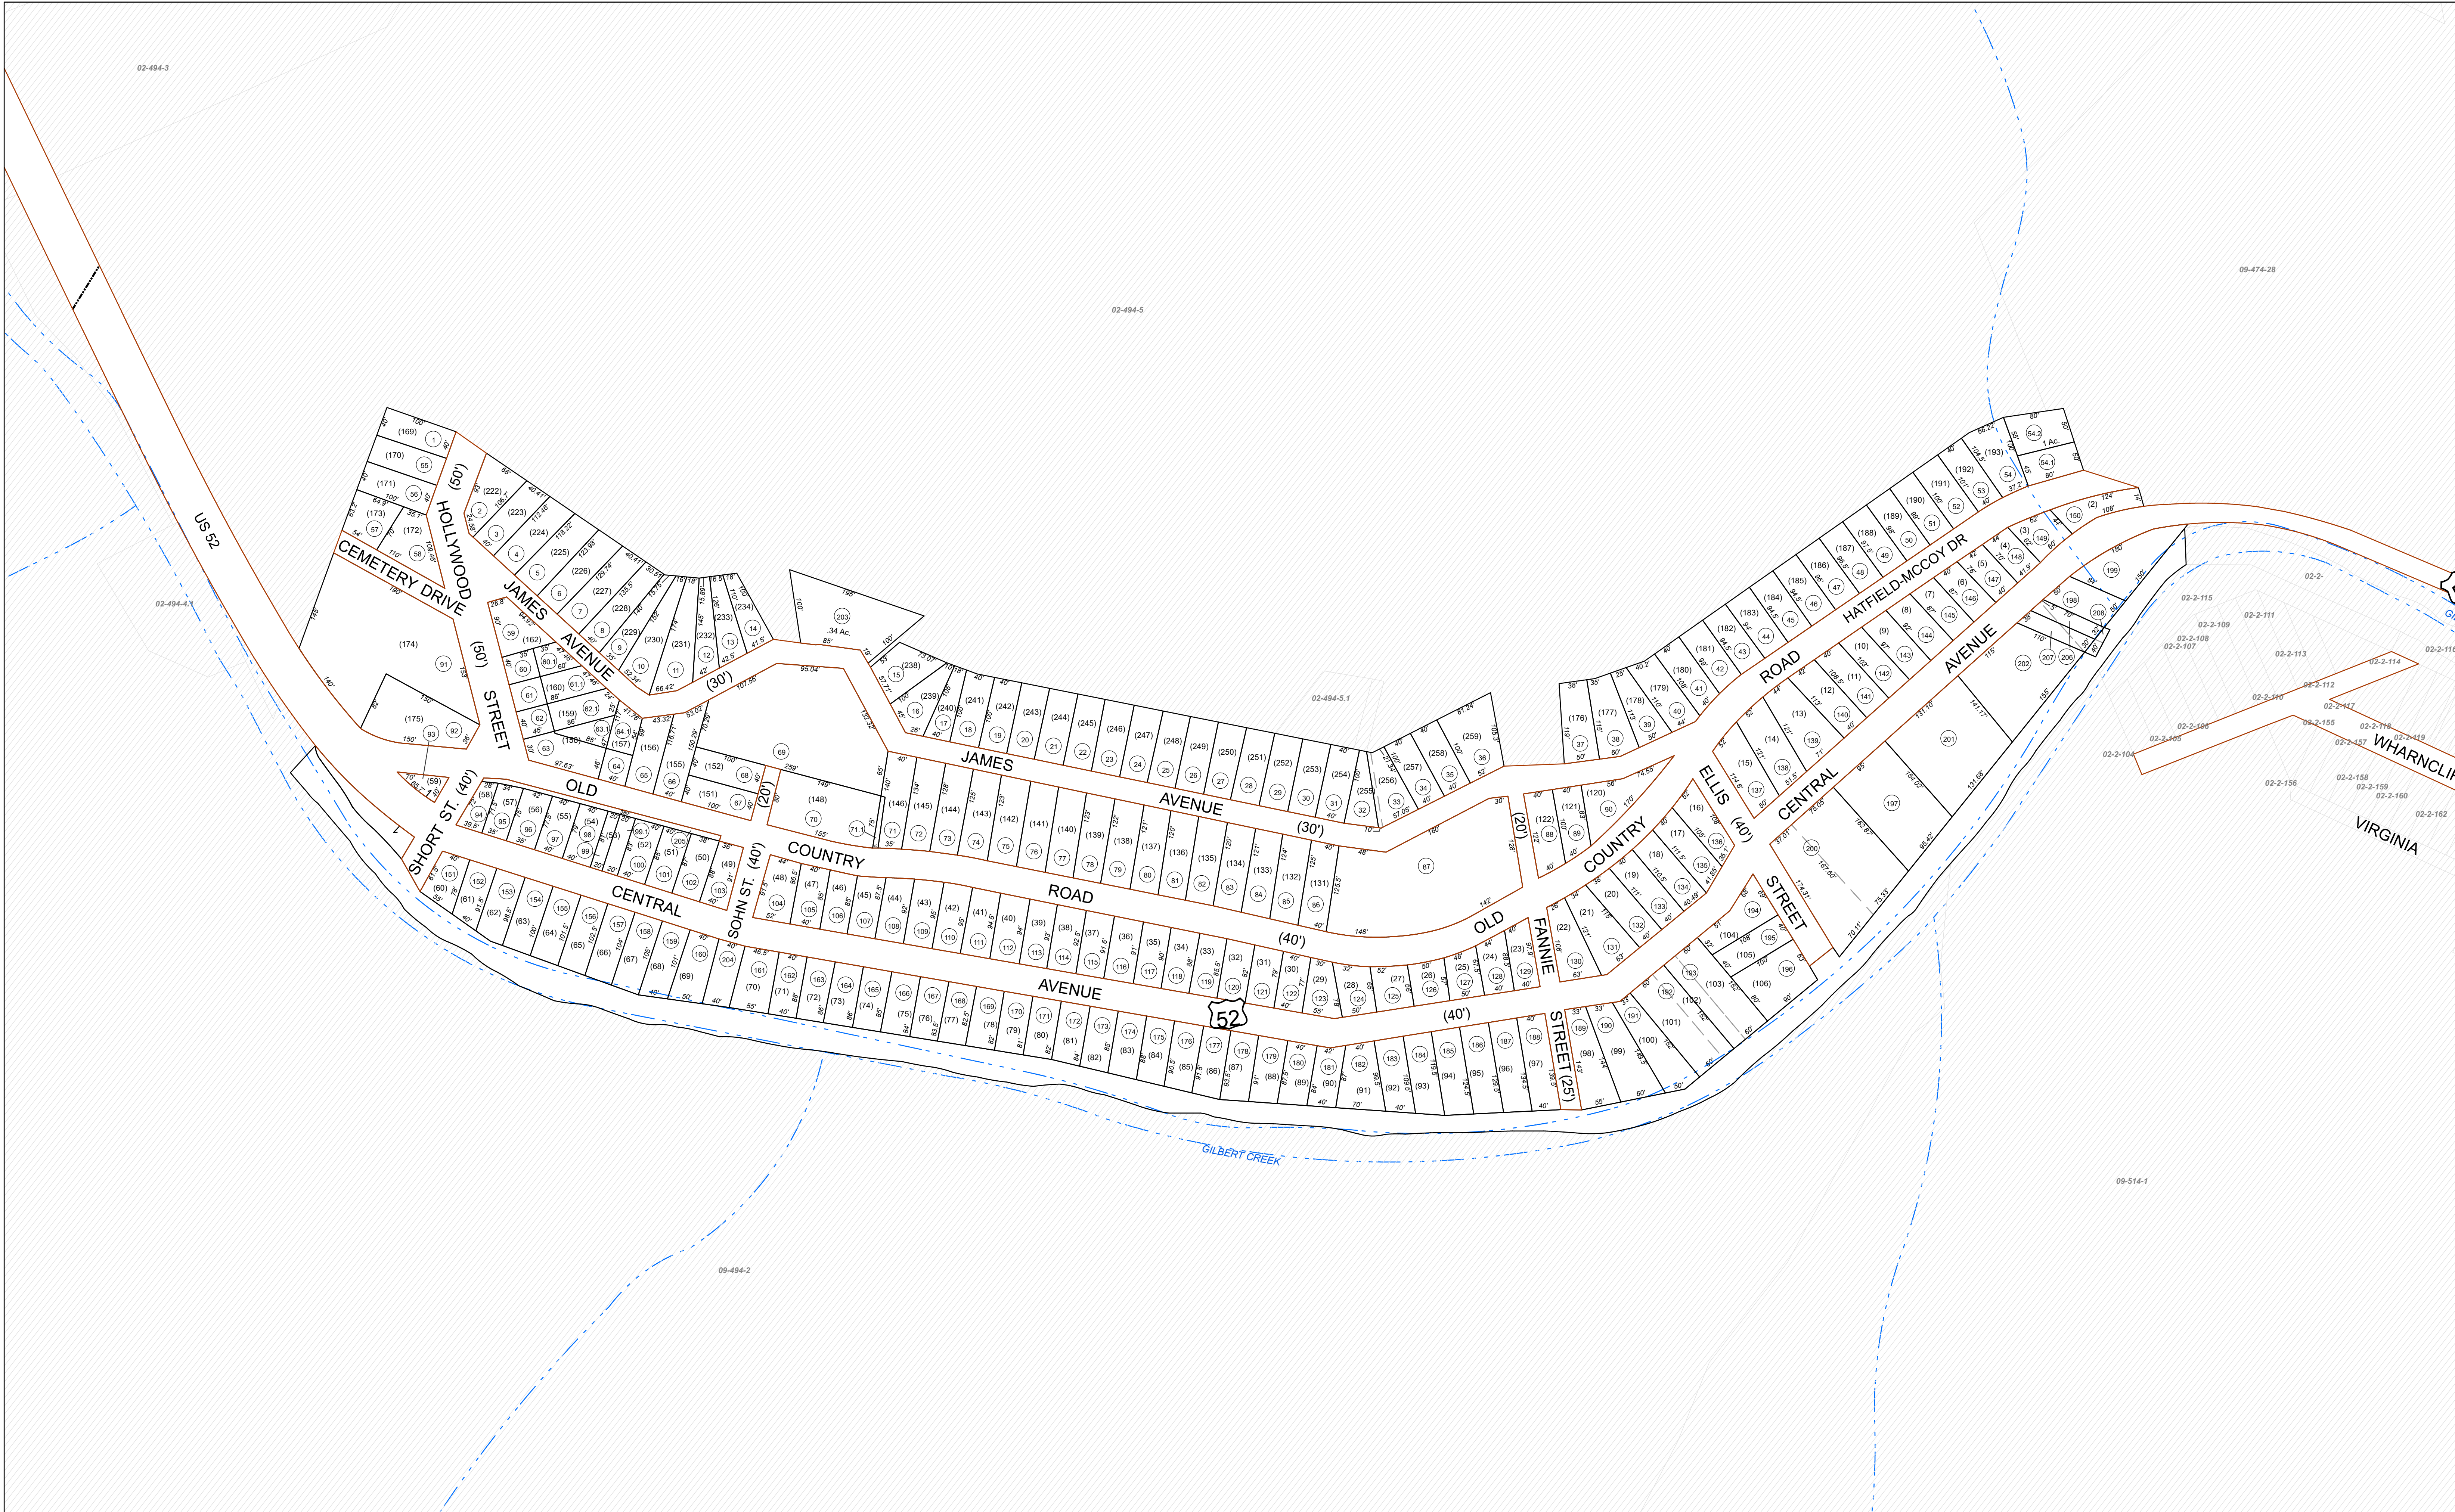


FOR TAX PURPOSES ONLY

Prepared By:
Ramona Mahon
Mingo County Assessor

Legend	
Property Line	Original Lot Line
Road Right of Way	Lot Number (15)
Corporation Line	Parcel Number (99)
District Line	Water
County Line	Railroad

R	1	Revised 1/1/18	9		17
O	2	Revised 1/31/2022	10		18
V	3	Revised 3/24/2024	11		19
I	4		12		20
S	5		13		21
I	6		14		22
O	7		15		23
N	8		16		24

STATE OF WEST VIRGINIA
COUNTY OF MINGO
Office of Assessor

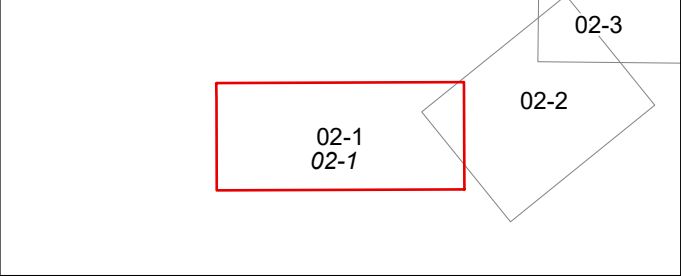

GILBERT / STAFFORD
Map: 1
Date, Aerial Photography: 2003
Date, Map: 3/26/2024
Scale: 1" = 100'