


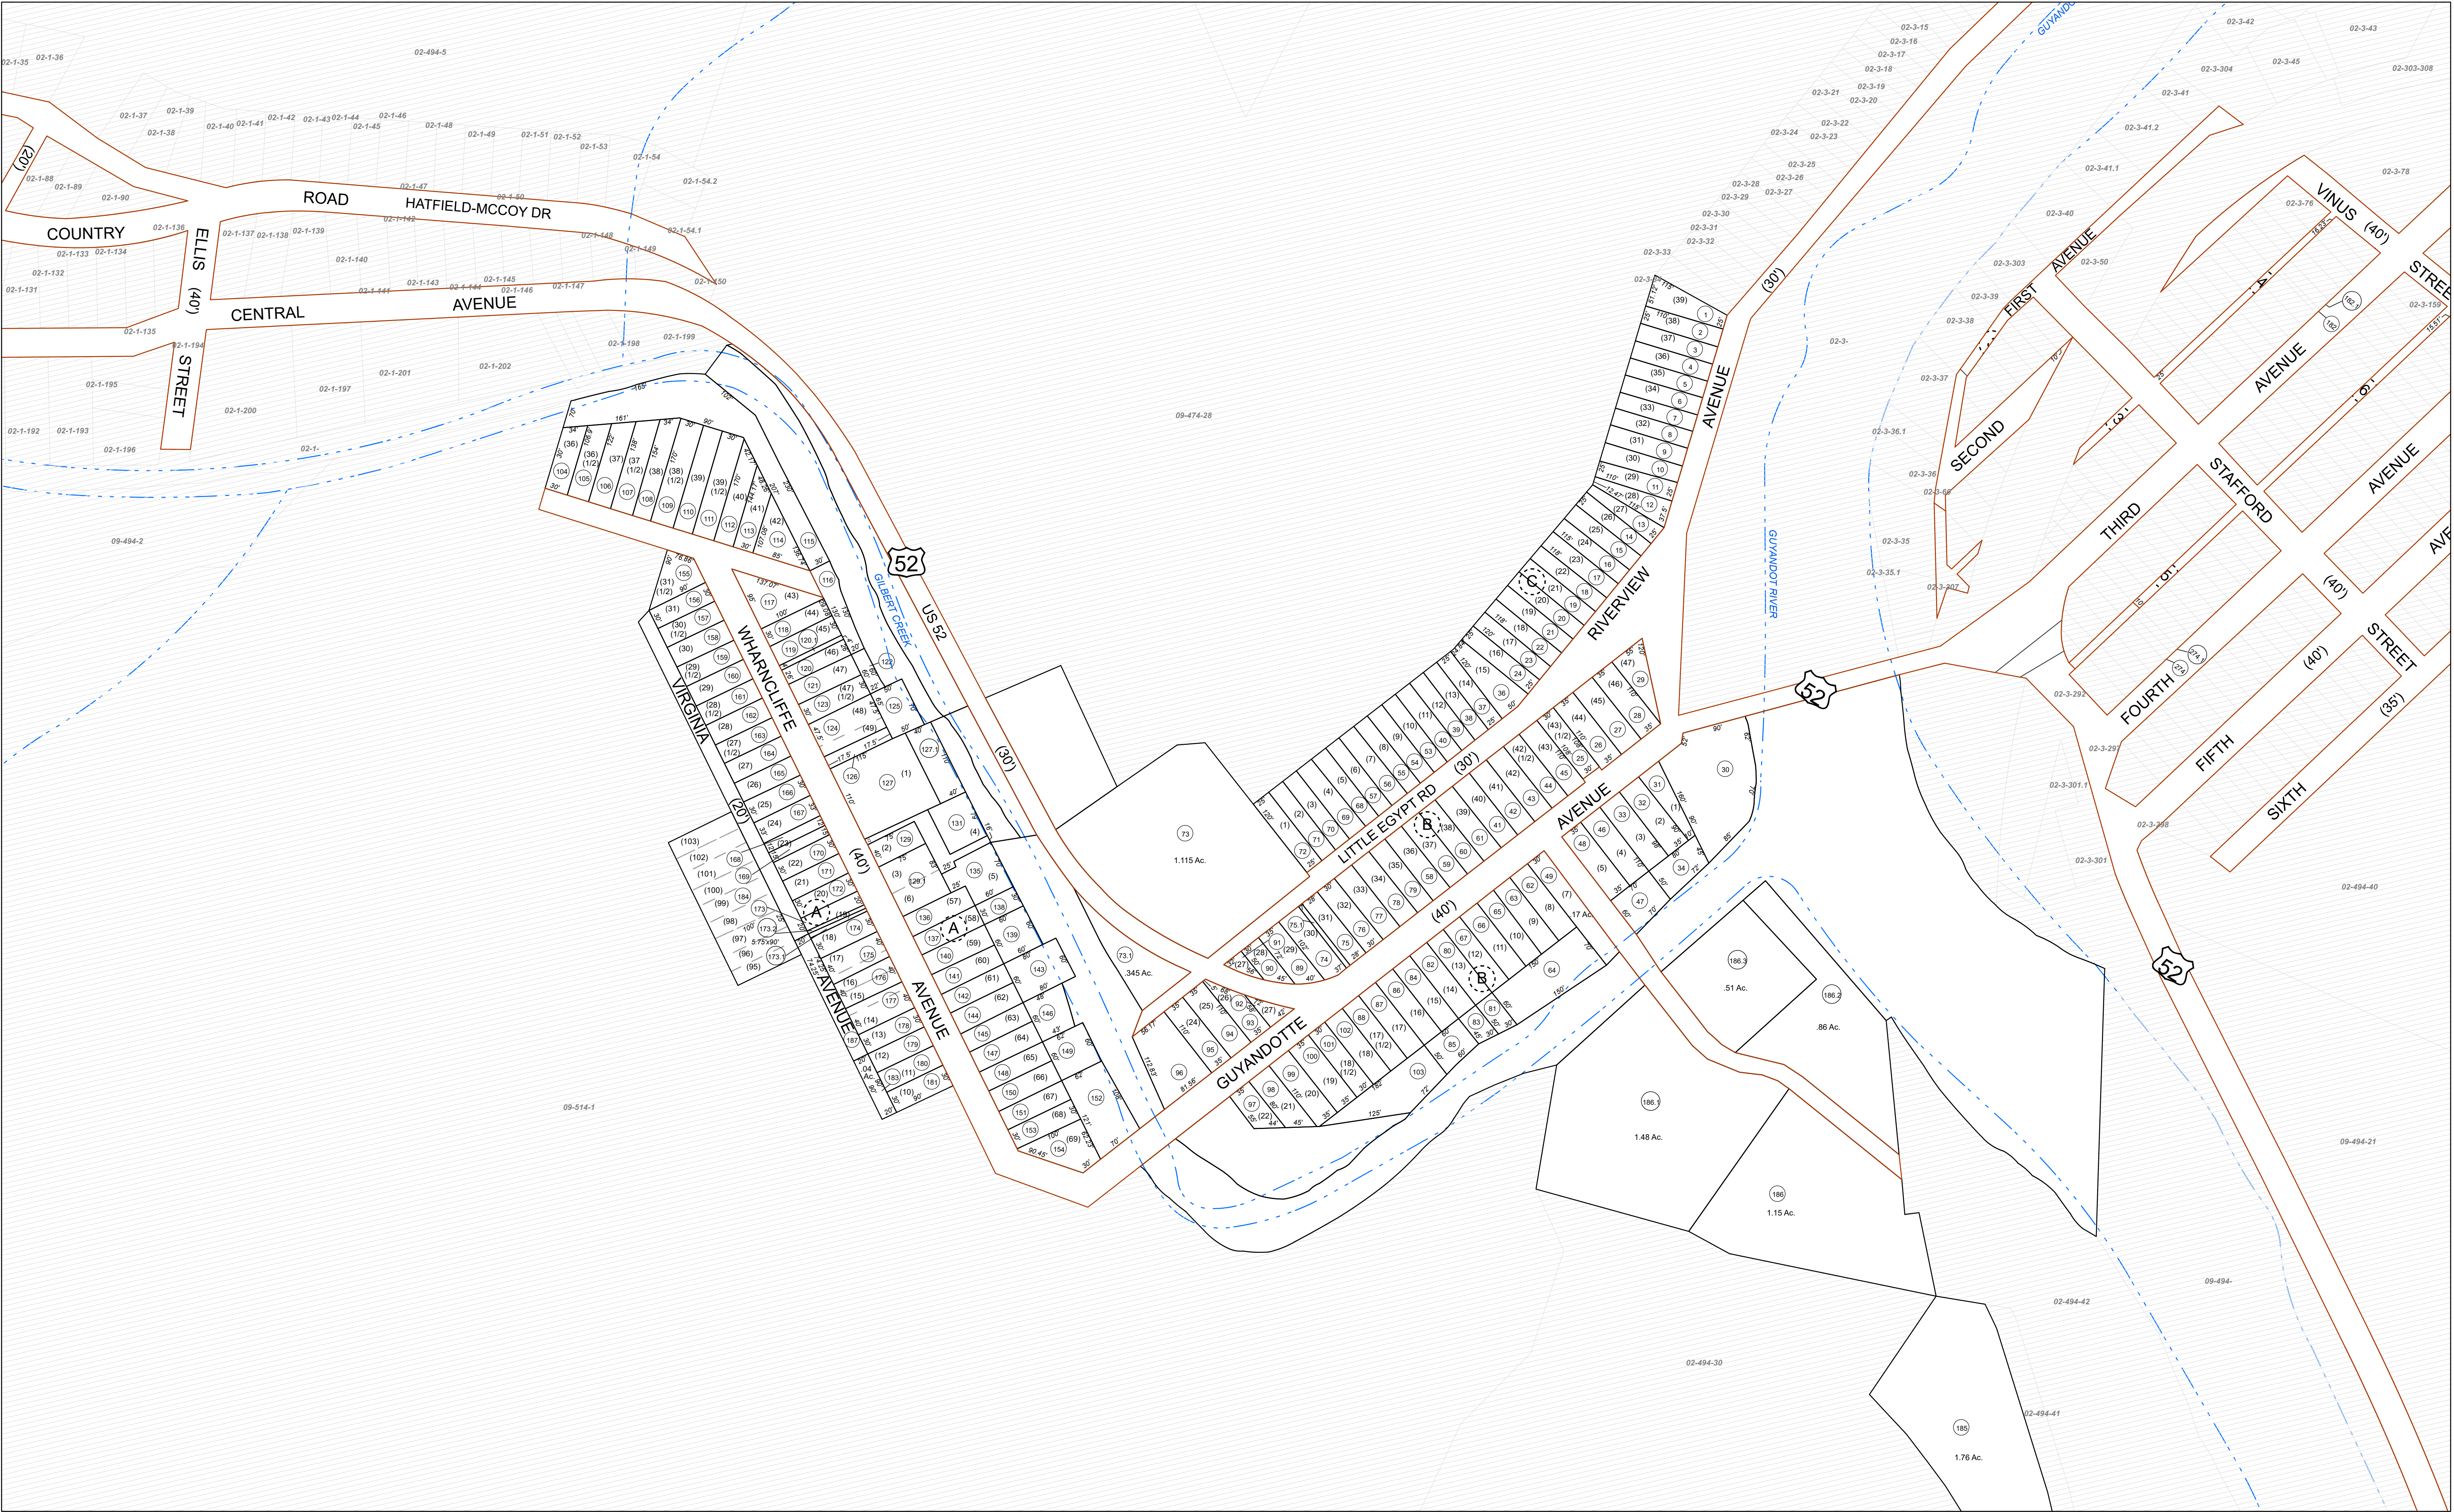


FOR TAX PURPOSES ONLY

Prepared By:  
**Ramona Mahon**  
Mingo County Assessor

| Legend            |                    |
|-------------------|--------------------|
| Property Line     | Original Lot Line  |
| Road Right of Way | Lot Number (15)    |
| Corporation Line  | Parcel Number (99) |
| District Line     | Water              |
| County Line       | Railroad           |

|   |   |                   |    |  |    |
|---|---|-------------------|----|--|----|
| R | 1 | Revised 1/1/18    | 9  |  | 17 |
| O | 2 | Revised 1/31/2022 | 10 |  | 18 |
| V | 3 | Revised 3/24/2024 | 11 |  | 19 |
| I | 4 |                   | 12 |  | 20 |
| S | 5 |                   | 13 |  | 21 |
| I | 6 |                   | 14 |  | 22 |
| O | 7 |                   | 15 |  | 23 |
| N | 8 |                   | 16 |  | 24 |

**STATE OF WEST VIRGINIA**  
**COUNTY OF MINGO**  
Office of Assessor

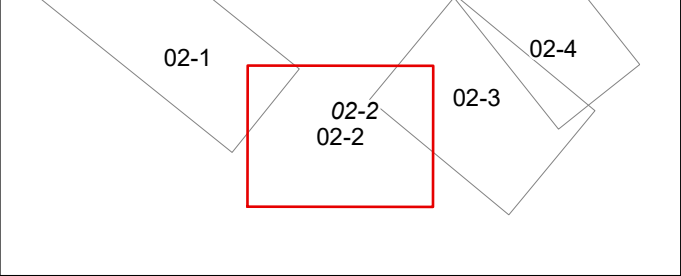

**GILBERT / STAFFORD**  
Map: 2  
Date, Aerial Photography: 2003  
Date, Map: 3/26/2024  
Scale: 1" = 100'