


COMMONWEALTH OF PENNSYLVANIA GREENE COUNTY
STATE OF WEST VIRGINIA MONONGALIA COUNTY

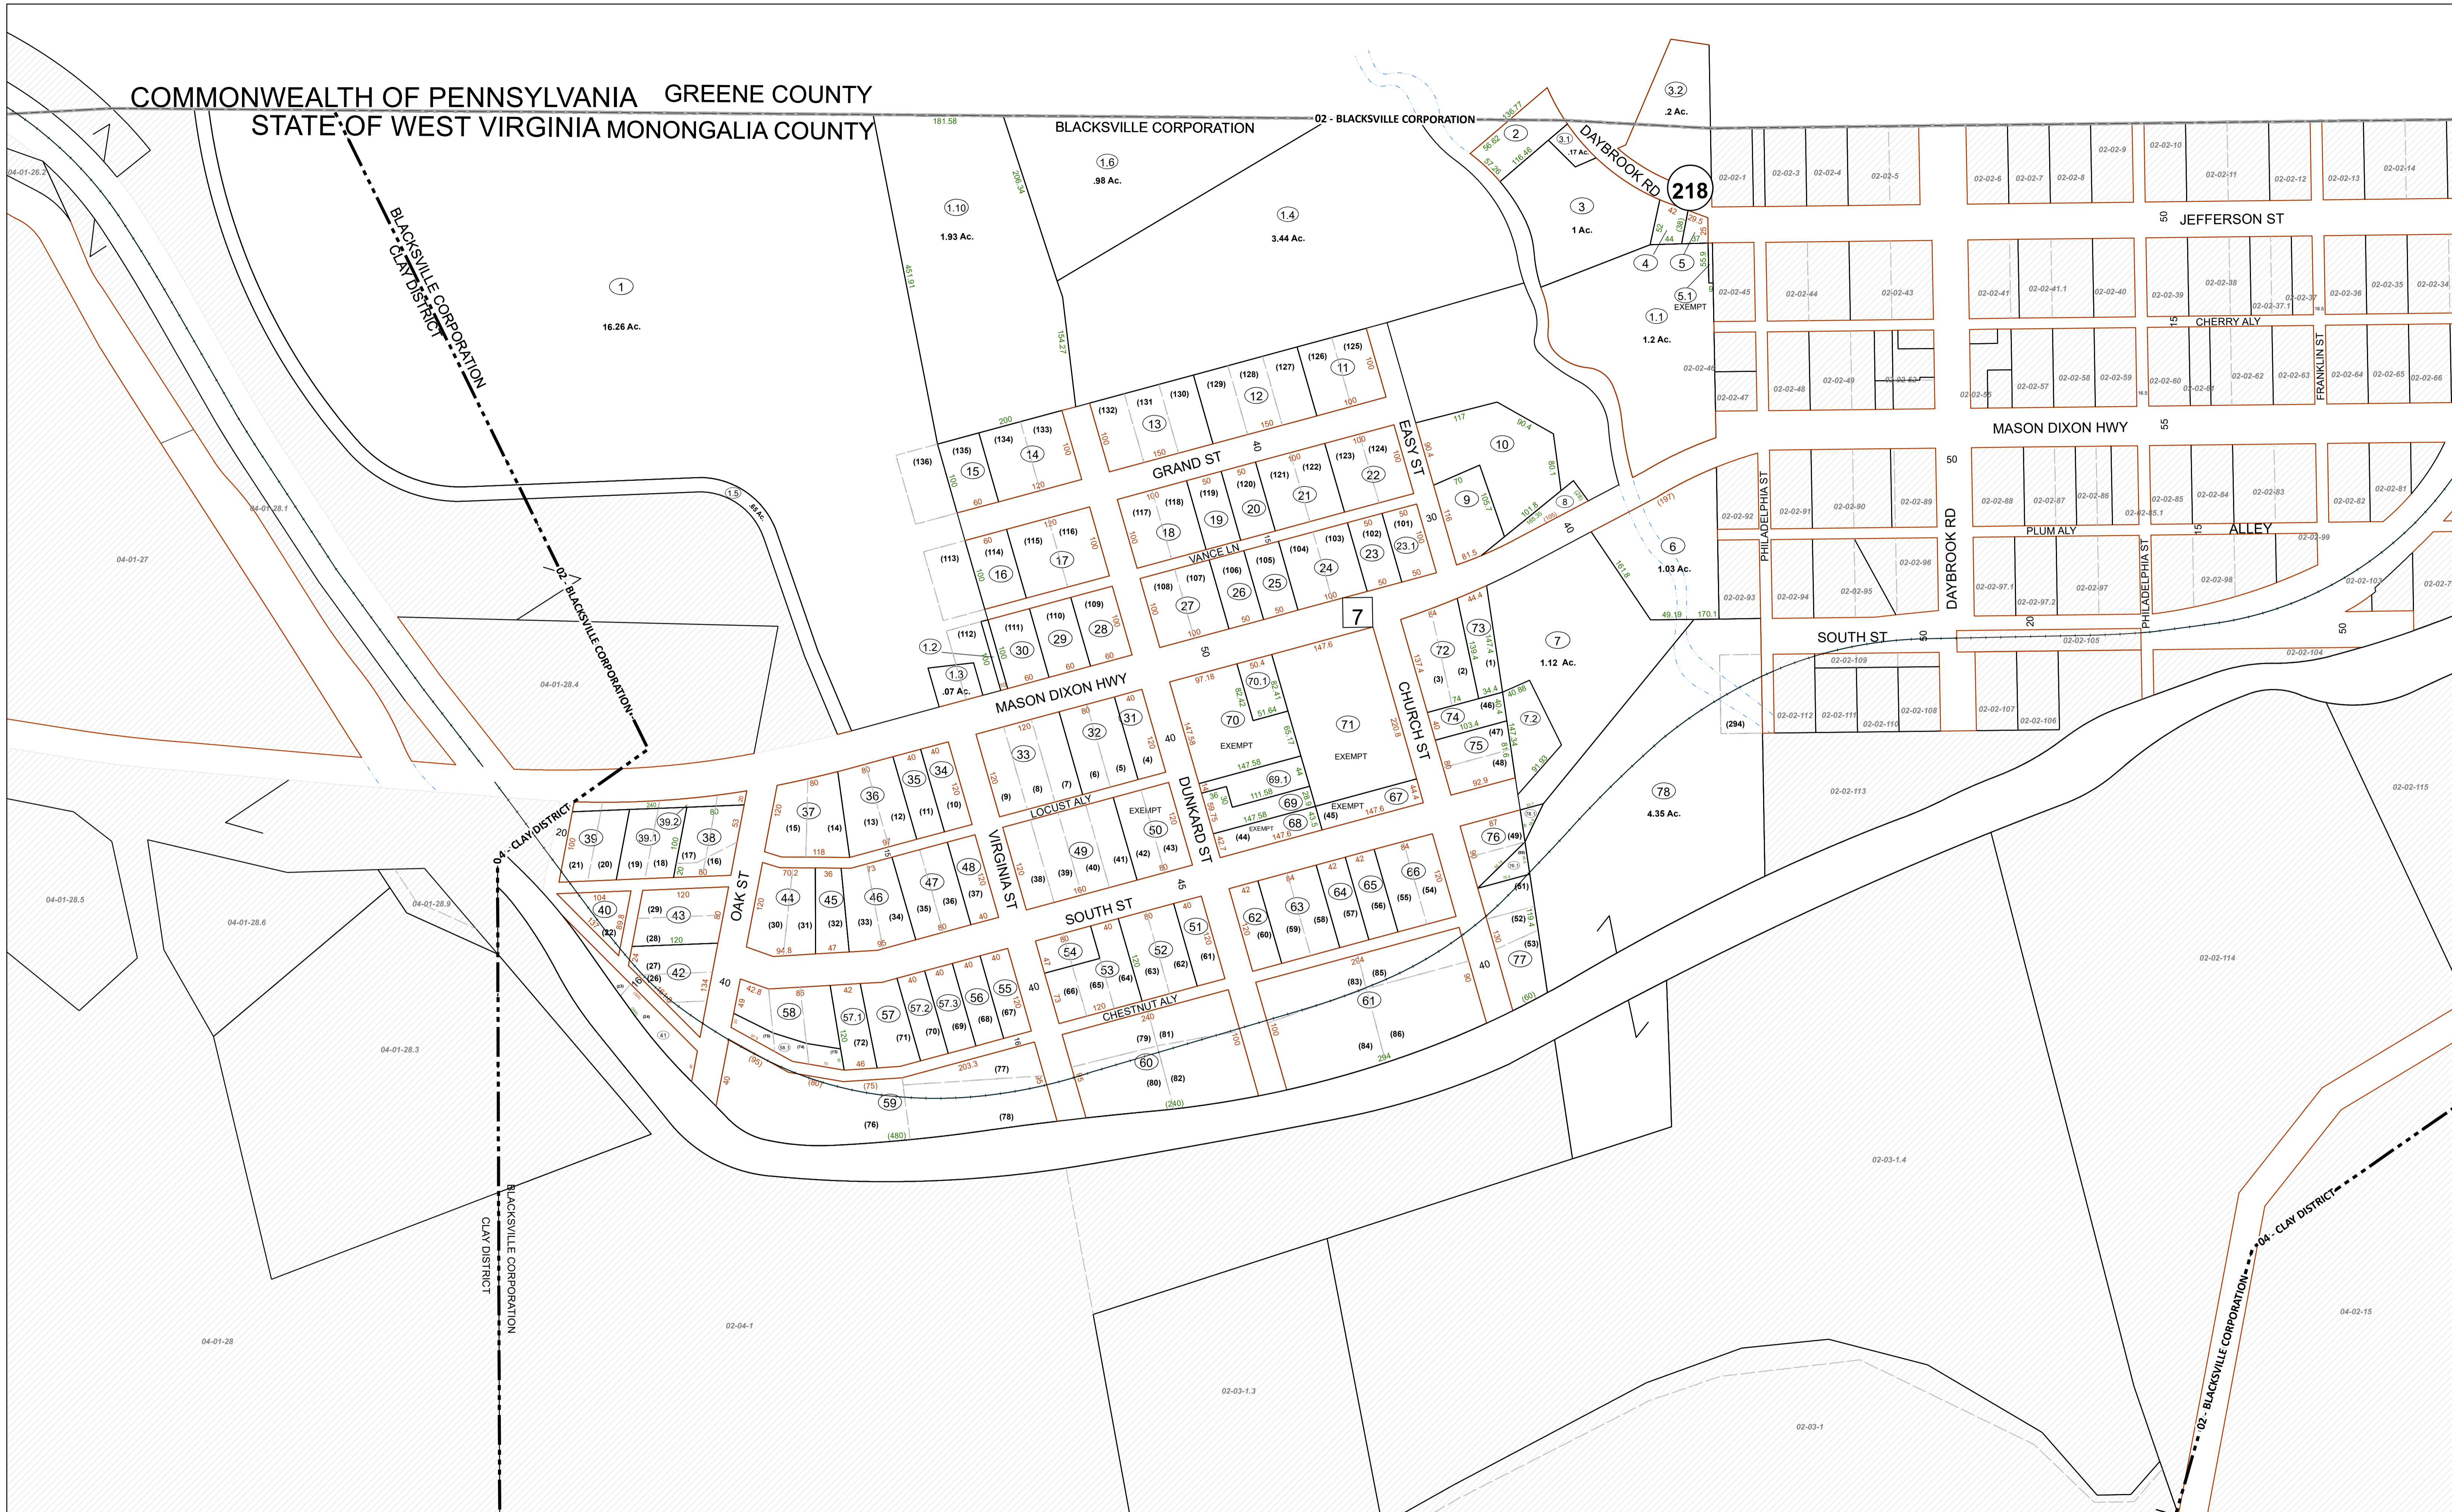

FOR TAX PURPOSES ONLY


Prepared By:
Mark Musick
Monongalia County Assessor

Legend

Property Line	Original Lot Line
Road Right of Way	Lot Number (15)
Corporation Line	Parcel Number (98)
District Line	Water
County Line	Railroad

R	1	Revised 6/1/15	9	17
E	2	Mail Rev.	10	18
V	3		11	19
I	4		12	20
S	5		13	21
J	6		14	22
N	7		15	23
S	8		16	24

STATE OF WEST VIRGINIA
COUNTY OF MONONGALIA
Office of Assessor

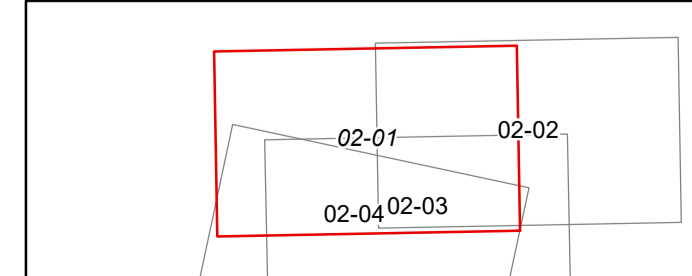

BLACKSVILLE CORP
District 02 Map No. 01
Date, Aerial Photography:
Date, Map: 1/24/2024
Scale: 1" = 100'