


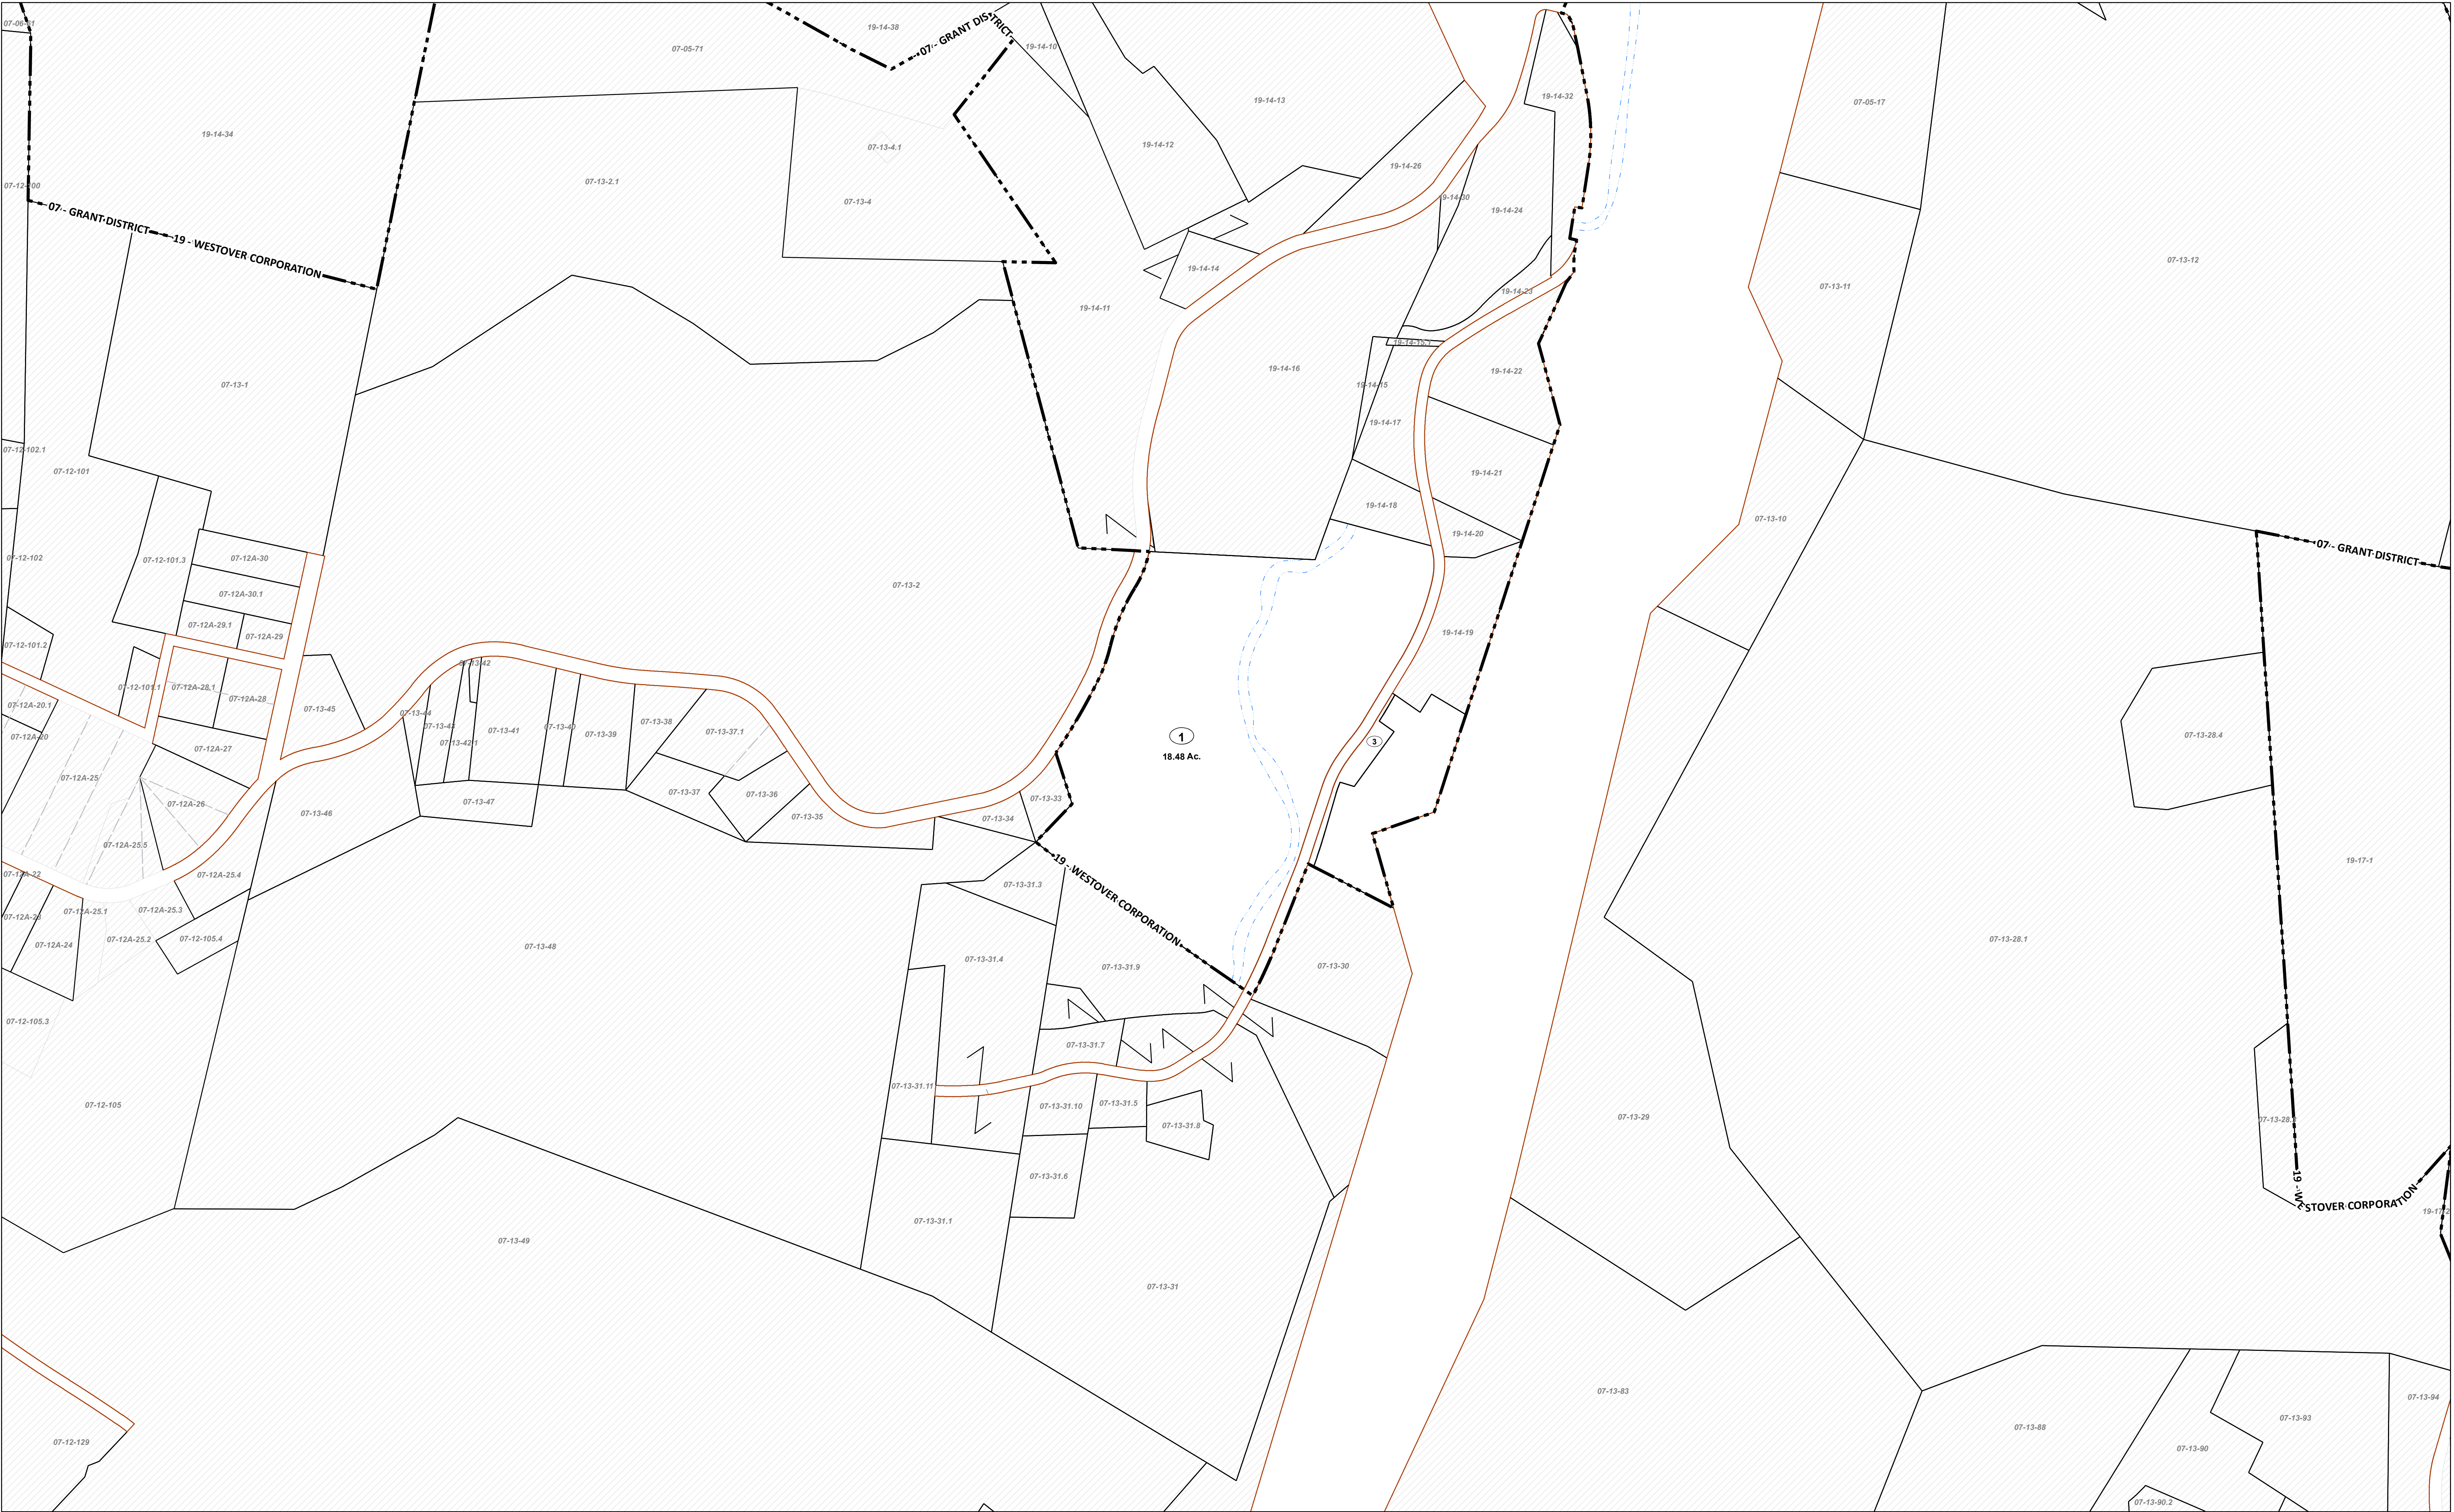


FOR TAX PURPOSES ONLY

Prepared By:
Mark Musick
Monongalia County Assessor

Legend			
Property Line	Original Lot Line	Lot Number	(15)
Road Right of Way	Parcel Number	Water	(99)
Corporation Line	District Line	Railroad	
District Line	County Line		

R O V I S I O N S	1	Revised 6/1/15	9		17	
	2	Mail Rev. 01/2024 JP	10		18	
	3		11		19	
	4		12		20	
	5		13		21	
	6		14		22	
	7		15		23	
	8		16		24	

STATE OF WEST VIRGINIA
COUNTY OF MONONGALIA
Office of Assessor

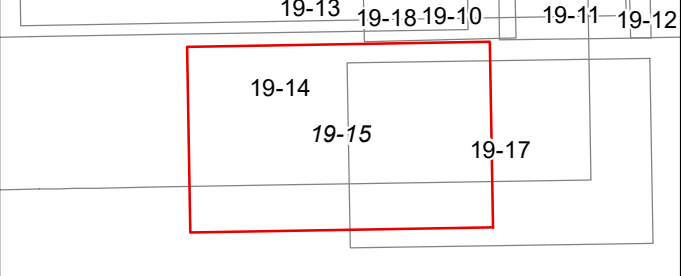

WESTOVER CORP
District 19 Map No: 15
Date, Aerial Photography:
Date, Map: 1/23/2024
Scale: 1" = 200'