


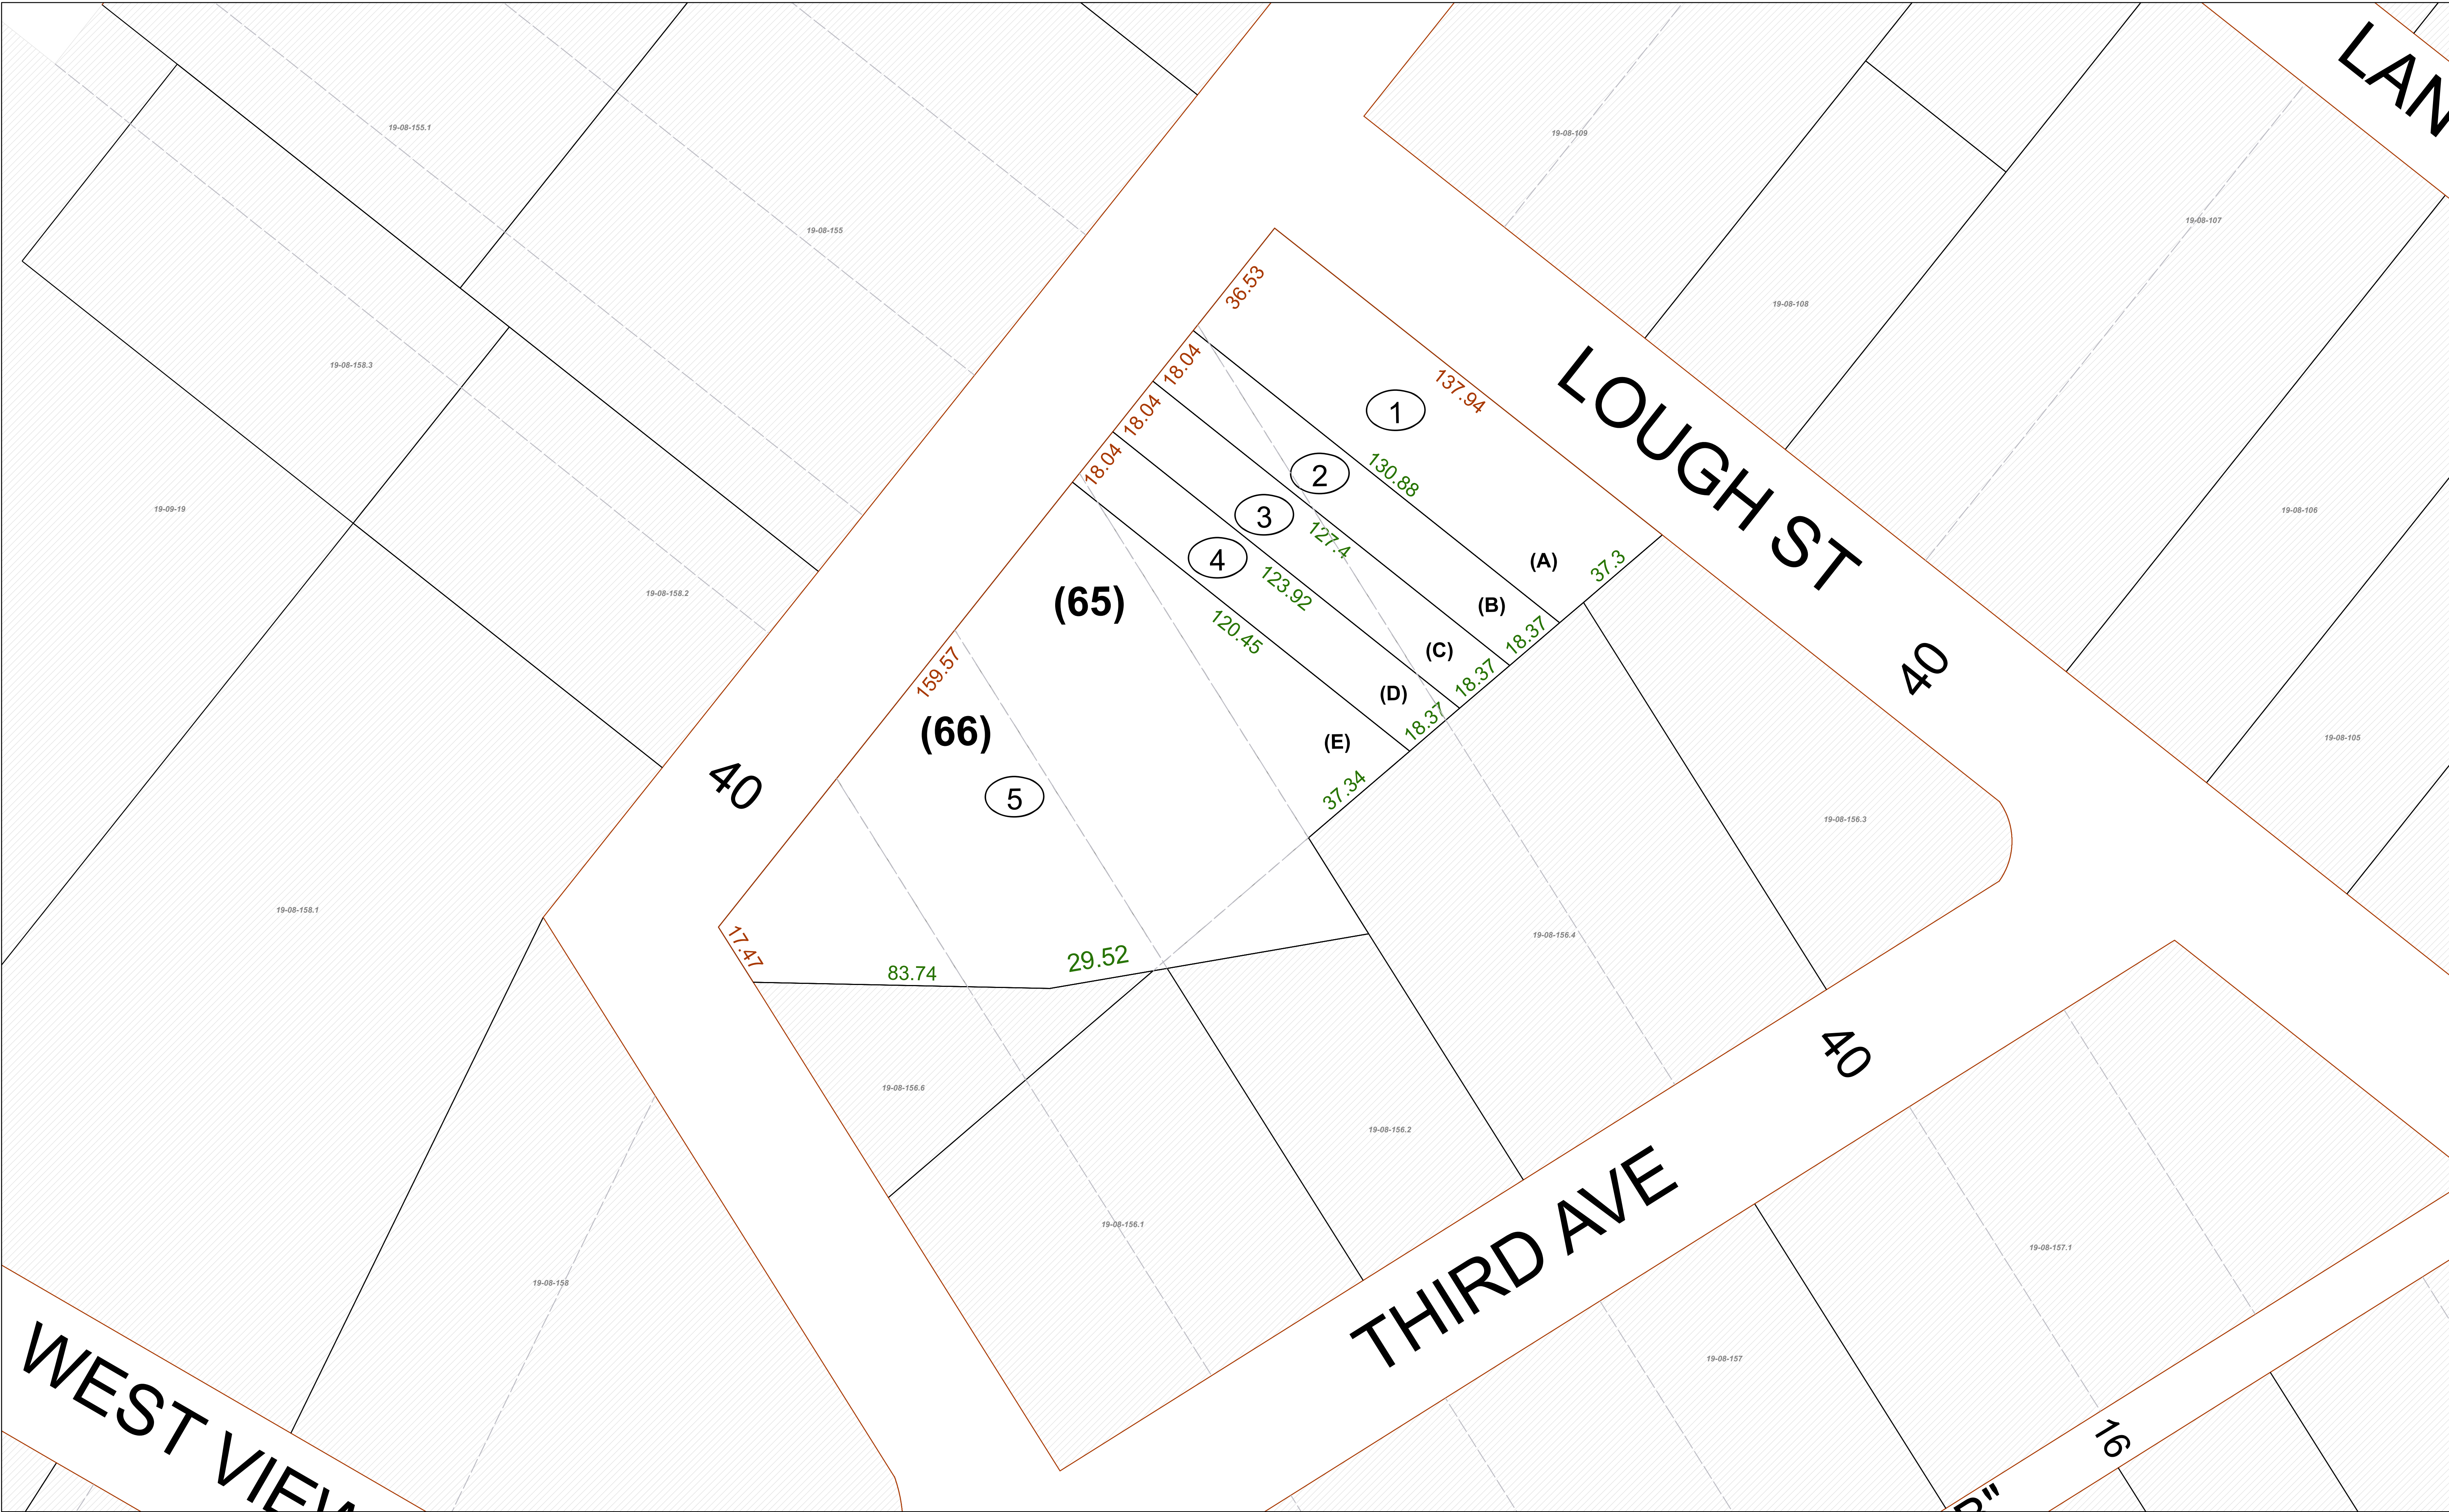

FOR TAX PURPOSES ONLY


Prepared By:

Mark Musick
Monongalia County Assessor

Legend		
Property Line	Original Lot Line	
Road Right of Way	Lot Number	(15)
Corporation Line	Parcel Number	(99)
District Line	Water	
County Line	Railroad	

R o v i s i o n s	1	Revised 6/1/15	9		17	
	2	Mail Rev	01/2024 JP	10	18	
	3			11	19	
	4			12	20	
	5			13	21	
	6			14	22	
	7			15	23	
	8			16	24	

STATE OF WEST VIRGINIA
COUNTY OF MONONGALIA
Office of Assessor

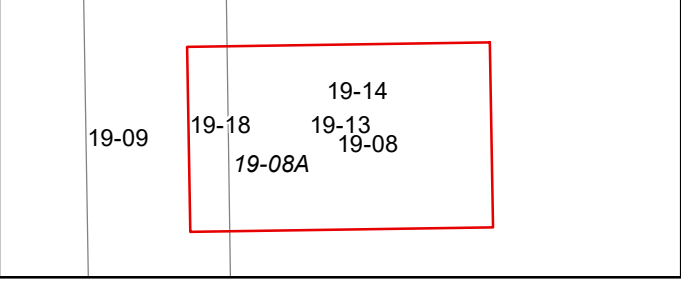

WESTOVER CORP
District 19 Map No: 08A

Date, Aerial Photography:
Date, Map: 1/23/2024
Scale: 1" = 20'