


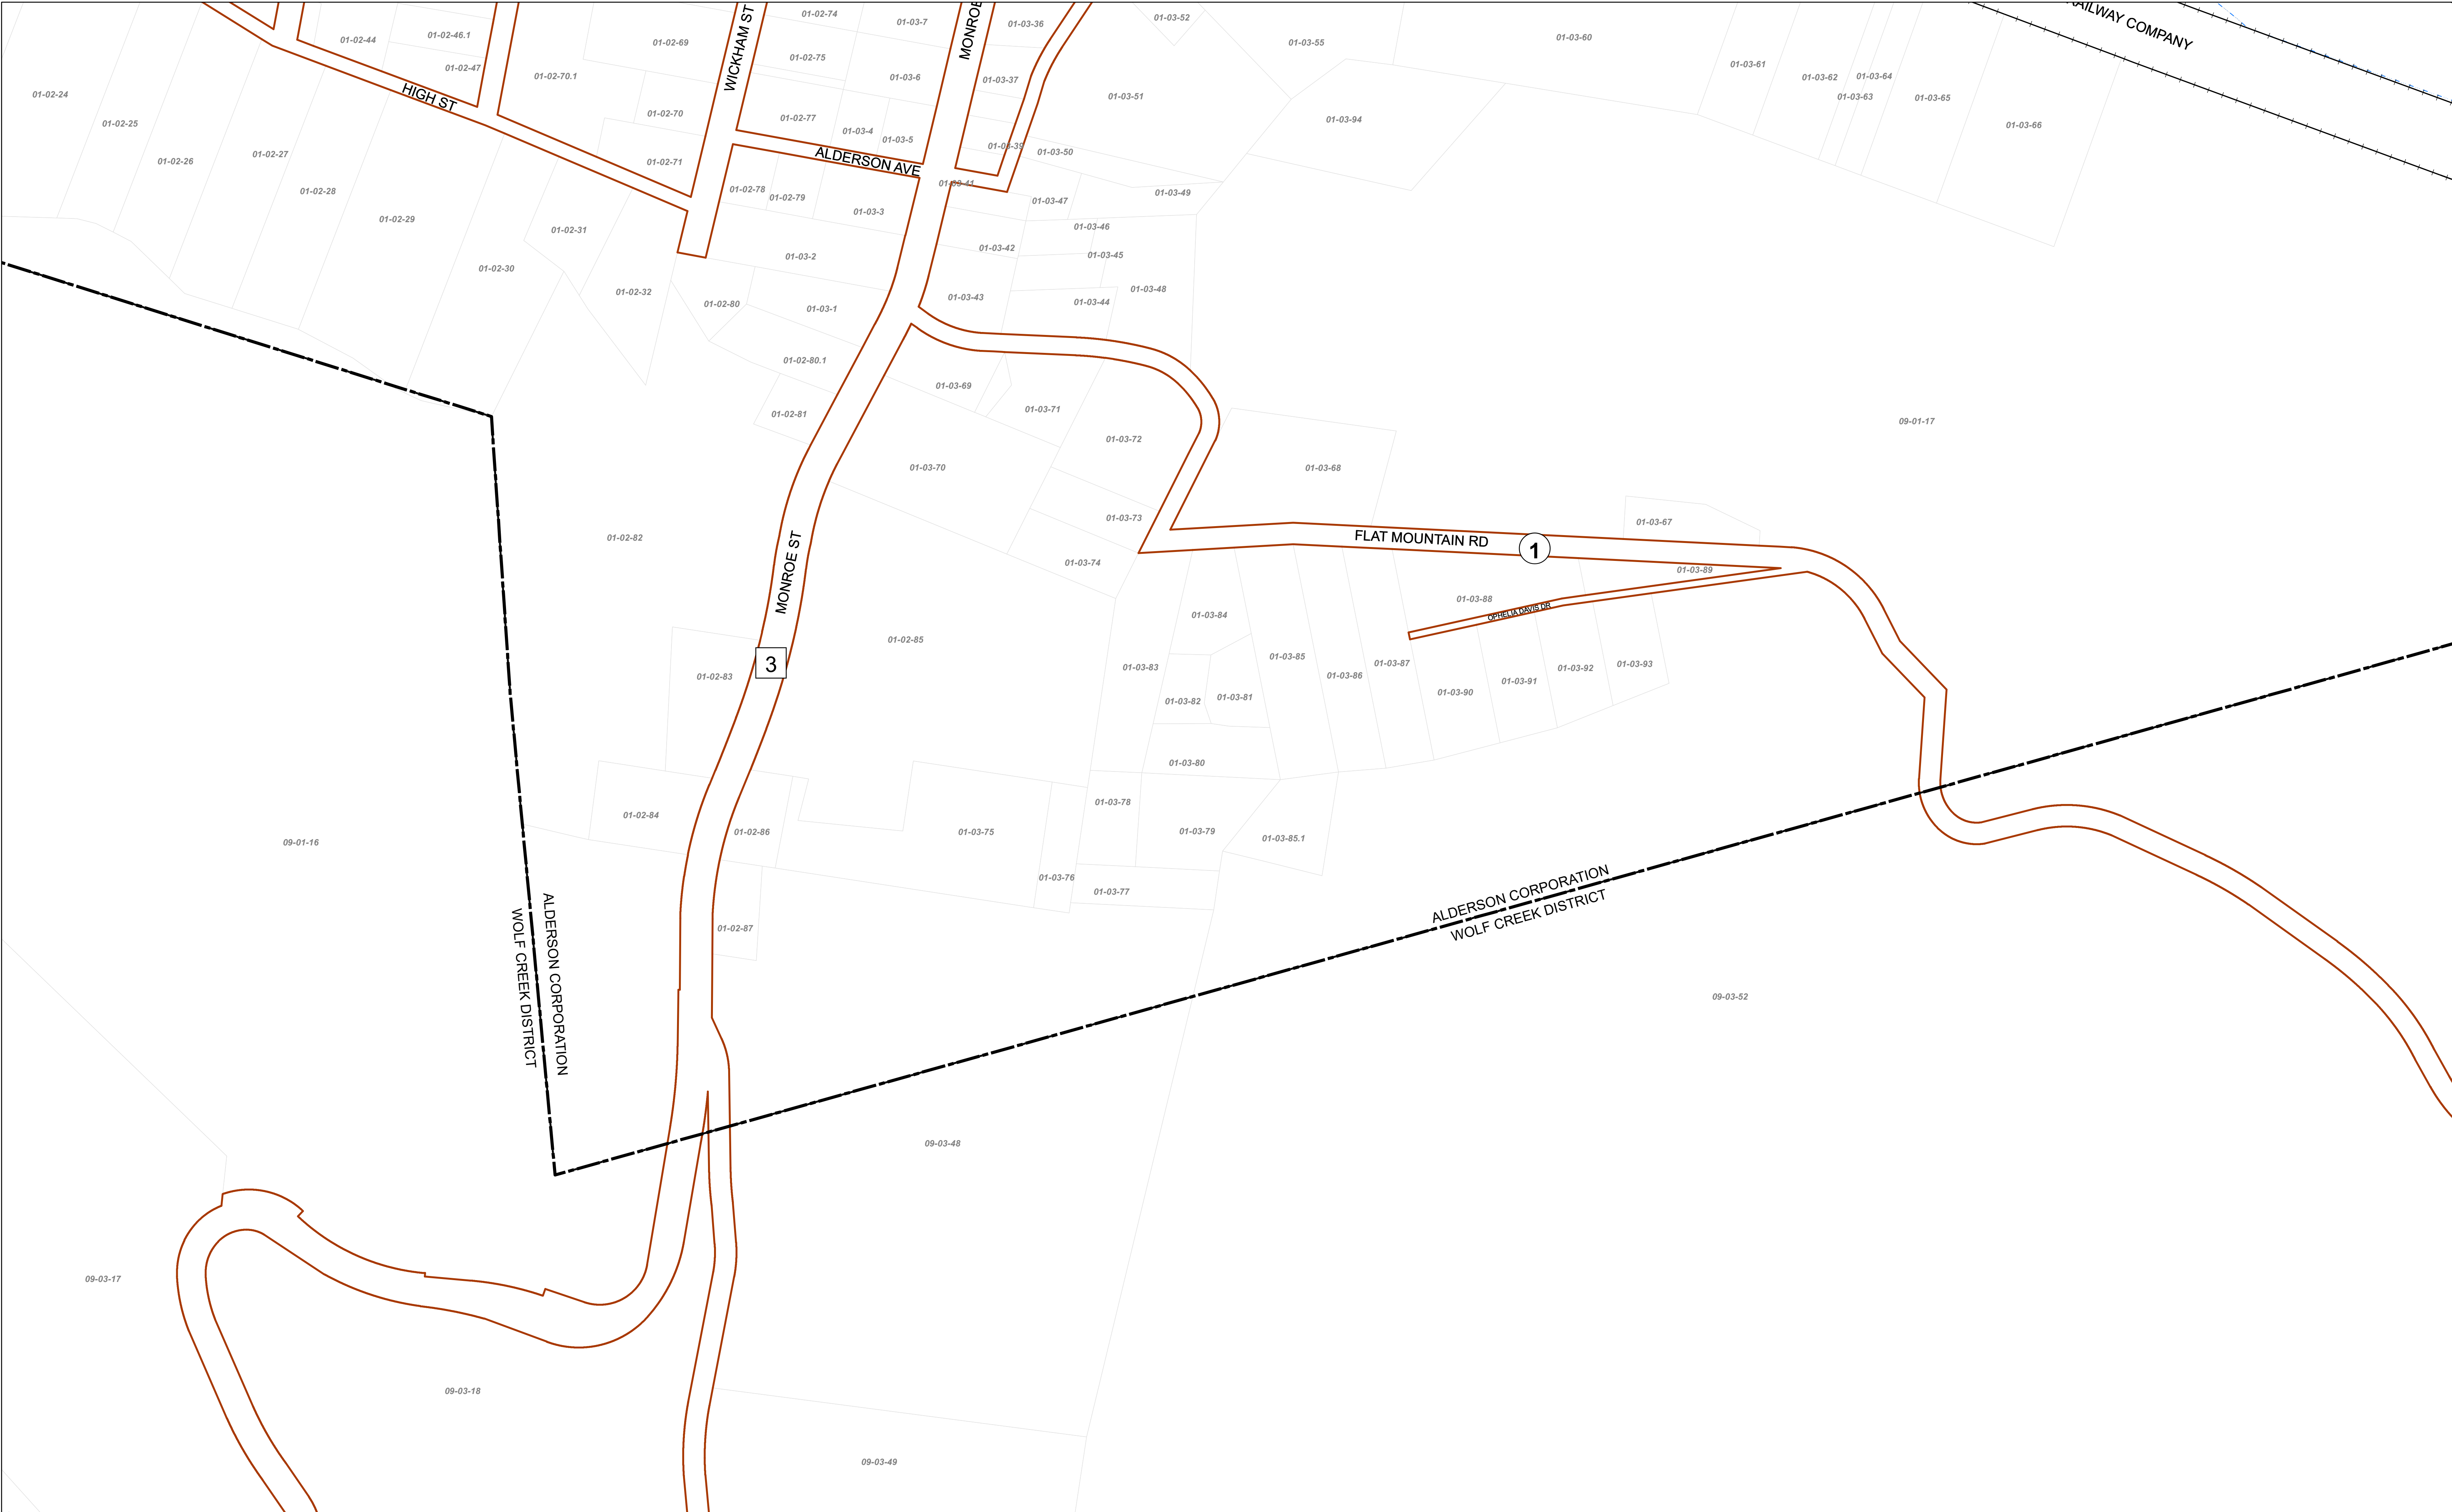


FOR TAX PURPOSES ONLY

Prepared By:
Norb Netzel
Monroe County Assessor

Legend	
Property Line	Original Lot Line
Road Right of Way	Lot Number (15)
Corporation Line	Parcel Number (99)
District Line	Water
County Line	Railroad

R e v i s i o n s	1	Revised 3/1/15	9		17	
	2	Revised 3/1/16	10		18	
	3	Revised 12/30/16	11		19	
	4	Revised 09/27/2017	12		20	
	5	Revised 01/25/2018	13		21	
	6	Revised 01/29/2018	14		22	
	7	Revised 01/29/2020	15		23	
	8	Revised 01/29/2024	16		24	

STATE OF WEST VIRGINIA
COUNTY OF MONROE
Office of Assessor

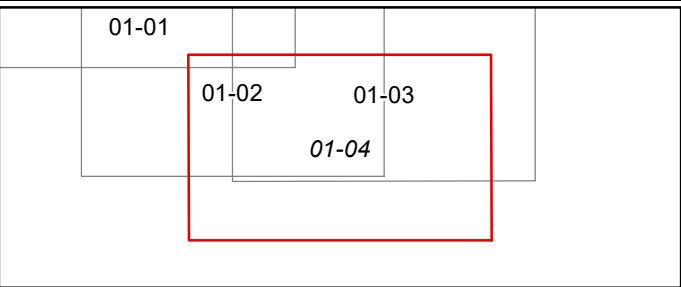

ALDERSON CORP
Map: 04
Date, Aerial Photography: 2003
Date, Map: 1/25/2024
Scale: 1" = 100'