


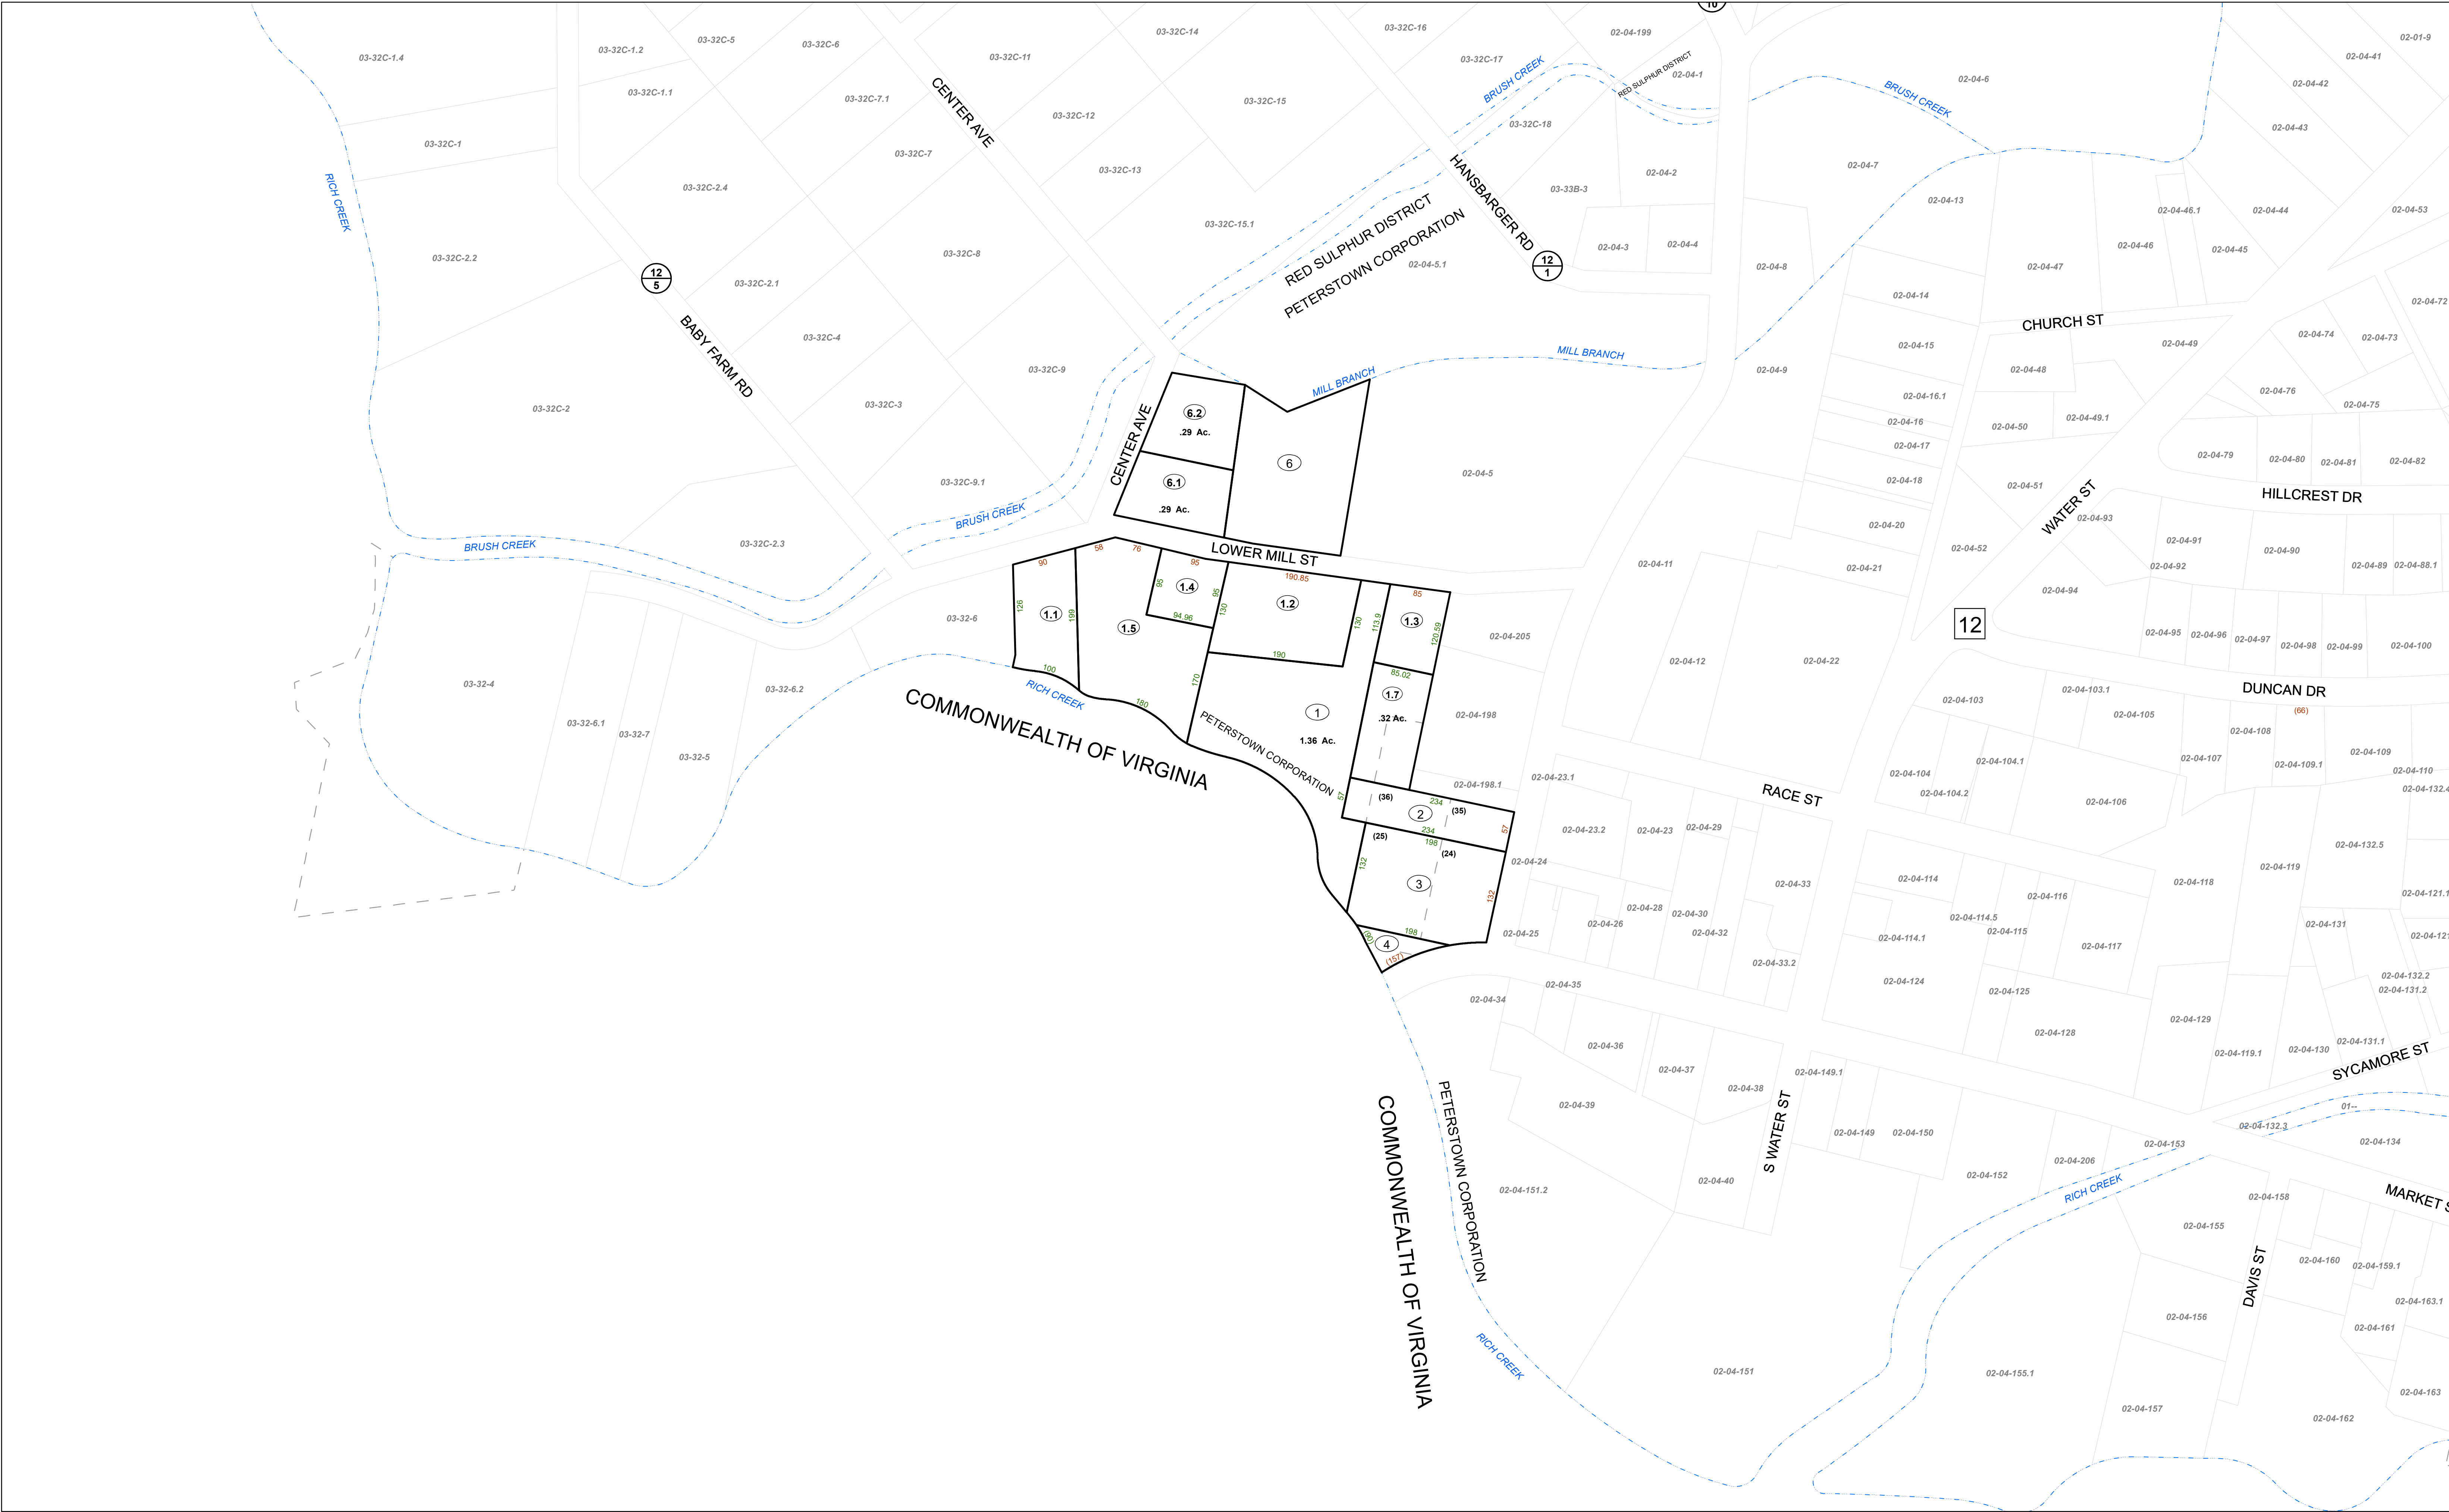


FOR TAX PURPOSES ONLY

Prepared By:
Norb Netzel
Monroe County Assessor

Legend			
Property Line	Original Lot Line	Lot Number	(15)
Road Right of Way	Parcel Number	Water	(99)
Corporation Line		Railroad	
District Line			
County Line			

R	1	Revised 3/1/15	9		17	
e	2	Revised 3/1/16	10		18	
v	3	Revised 12/30/2016	11		19	
i	4	Revised 09/27/2017	12		20	
s	5	Revised 01/25/2018	13		21	
i	6	Revised 01/25/2019	14		22	
o	7	Revised 01/25/2024	15		23	
n	8		16		24	

STATE OF WEST VIRGINIA
COUNTY OF MONROE
Office of Assessor

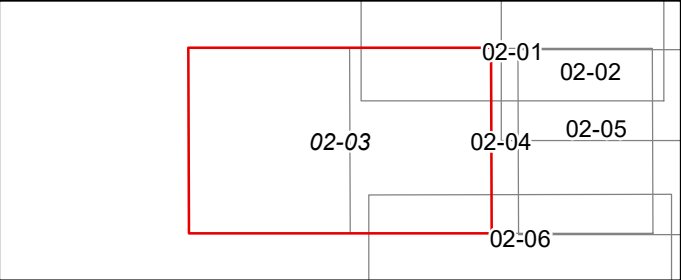

PETERSTOWN CORP
Map: 03
Date, Aerial Photography: 2003
Date, Map: 1/25/2024
Scale: 1" = 100'