


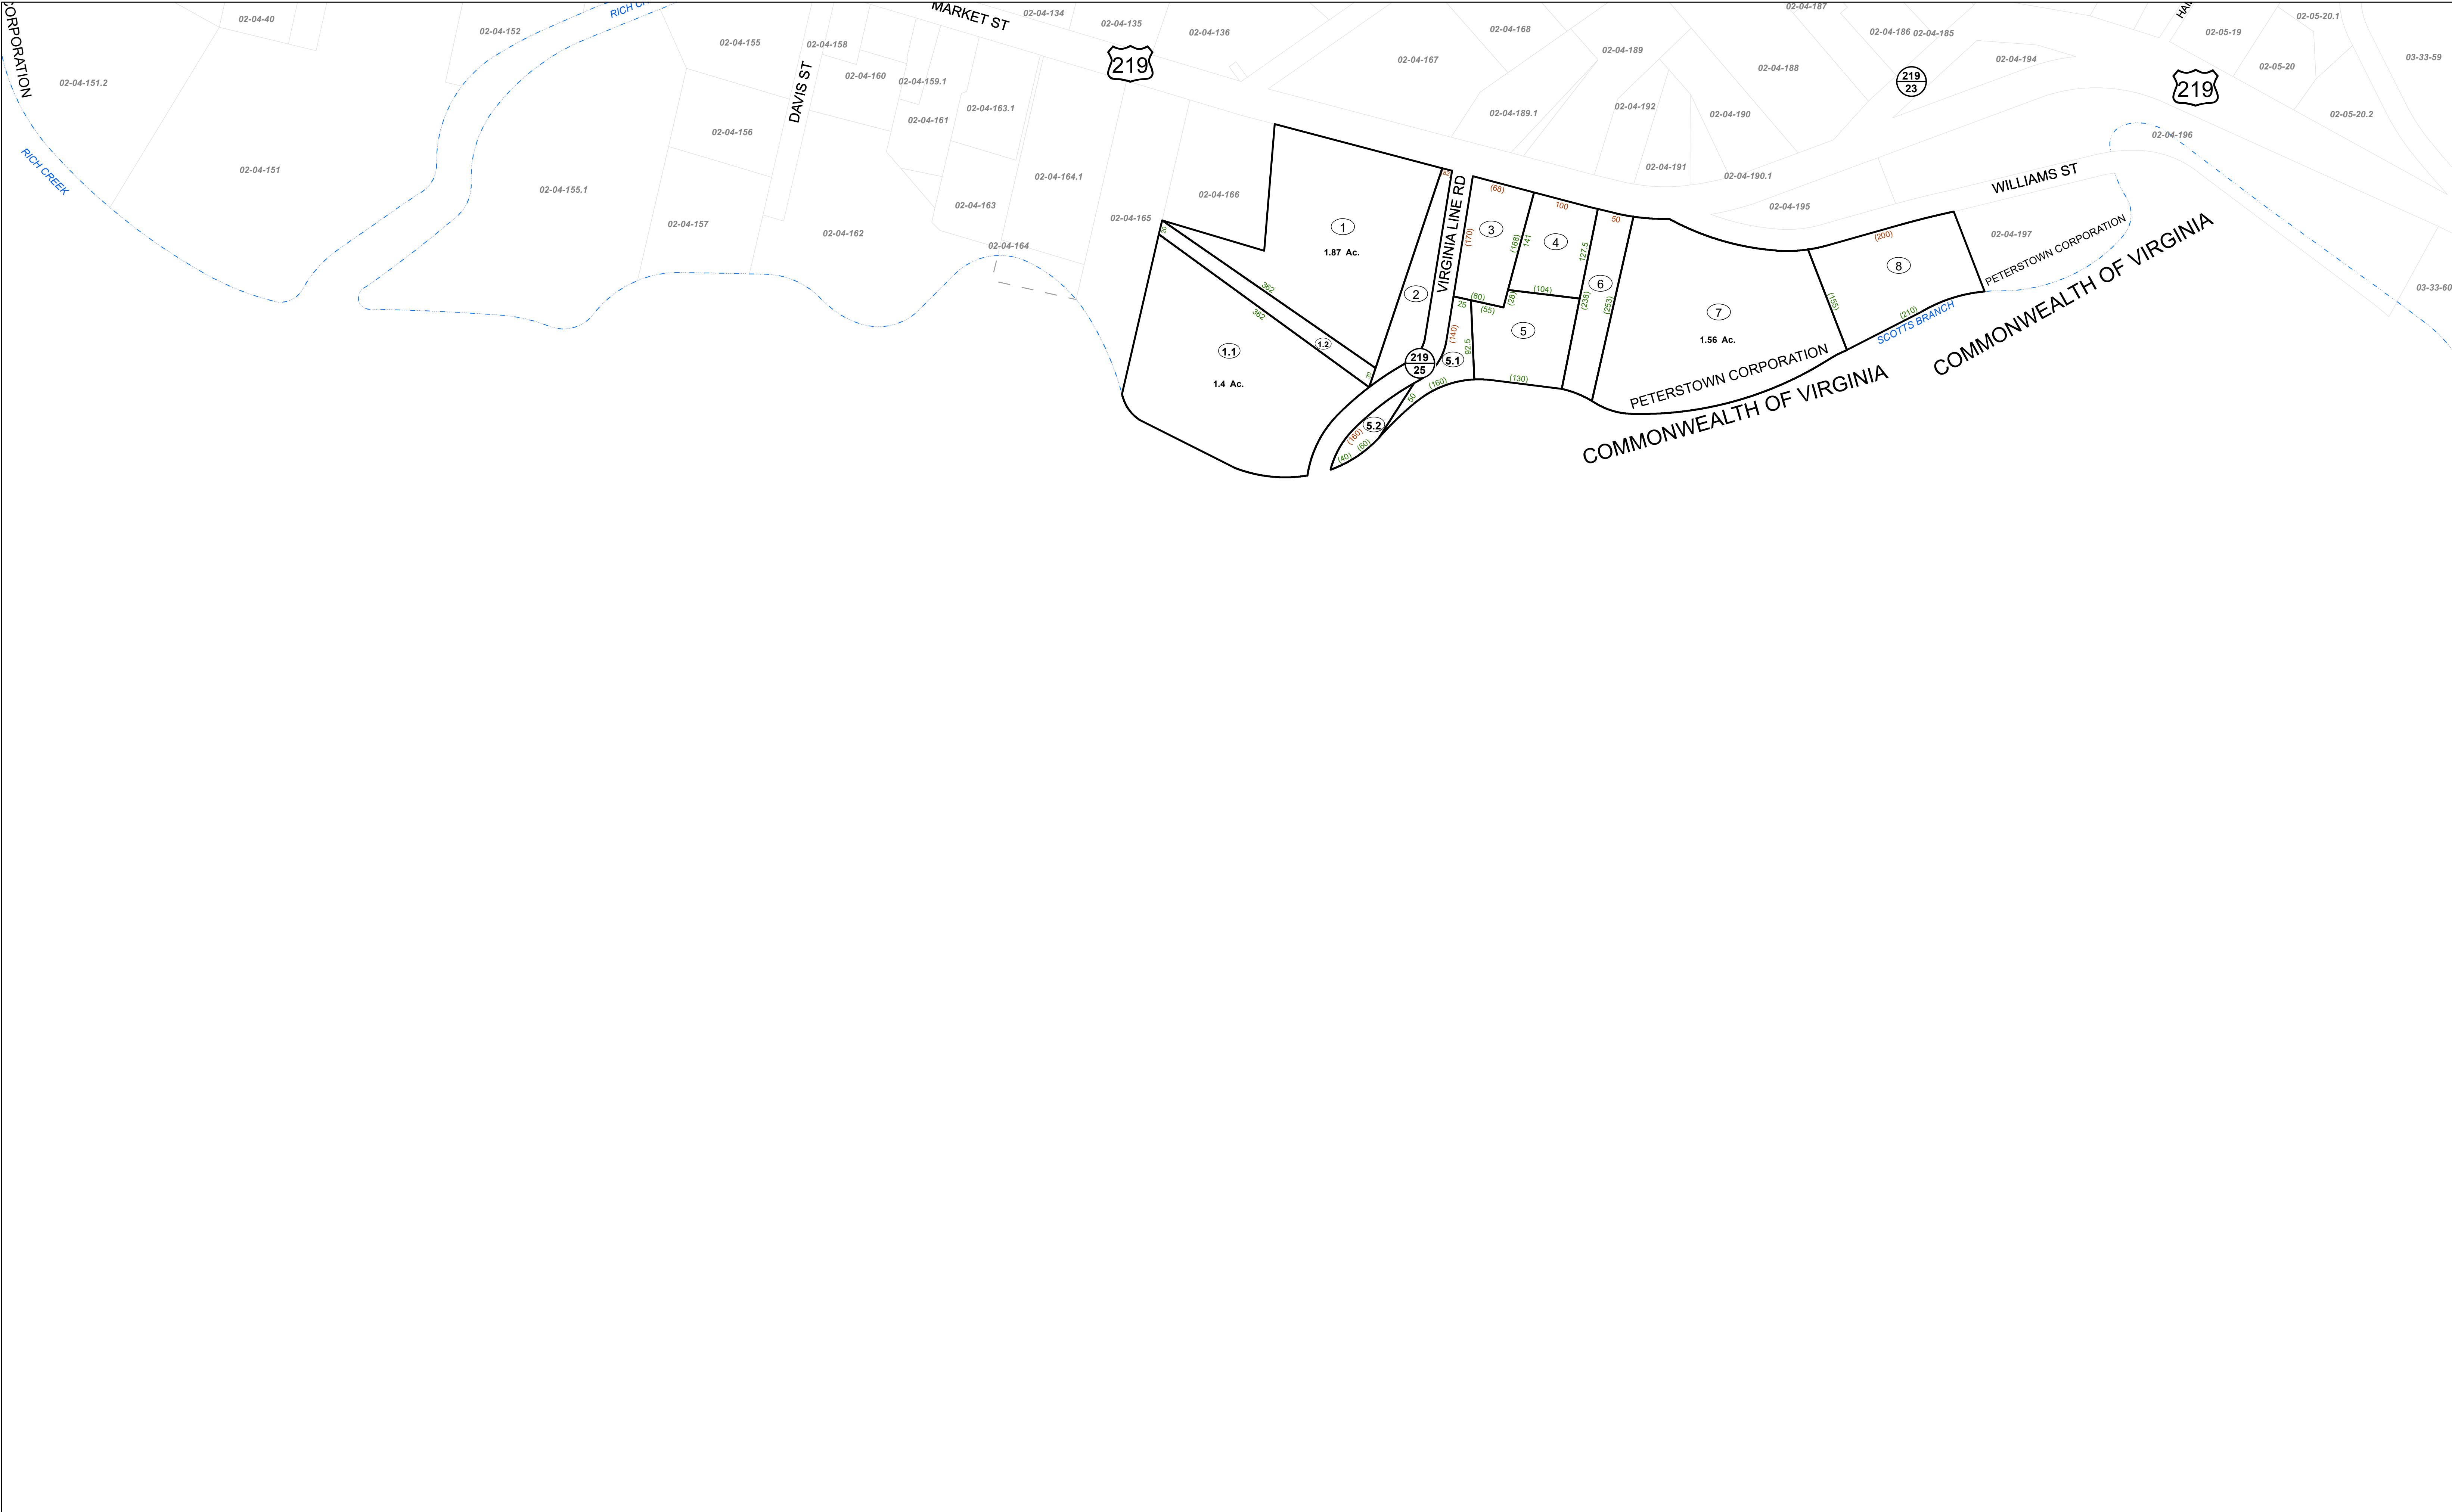

FOR TAX PURPOSES ONLY


Prepared By:

Norb Netzel
Monroe County Assessor

Legend			
Property Line	Original Lot Line		
Road Right of Way	Lot Number	(15)	
Corporation Line	Parcel Number	(99)	
District Line	Water		
County Line	Railroad		

R e v i s i o n s	1	Revised 3/1/15	9		17	
	2	Revised 3/1/16	10		18	
	3	Revised 12/30/2016	11		19	
	4	Revised 09/27/2017	12		20	
	5	Revised 01/25/2018	13		21	
	6	Revised 01/25/2019	14		22	
	7	Revised 01/25/2024	15		23	
	8		16		24	

STATE OF WEST VIRGINIA
COUNTY OF MONROE
Office of Assessor

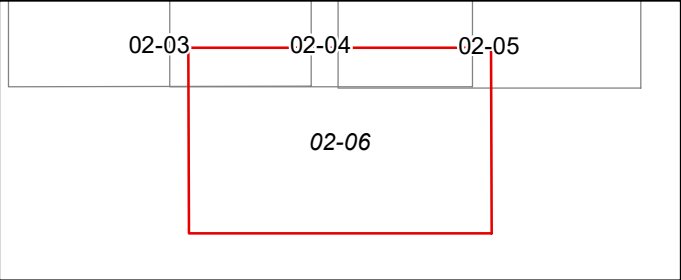

PETERSTOWN CORP

Map: 06

Date, Aerial Photography: 2003

Date, Map: 1/25/2024

Scale: 1" = 100'