


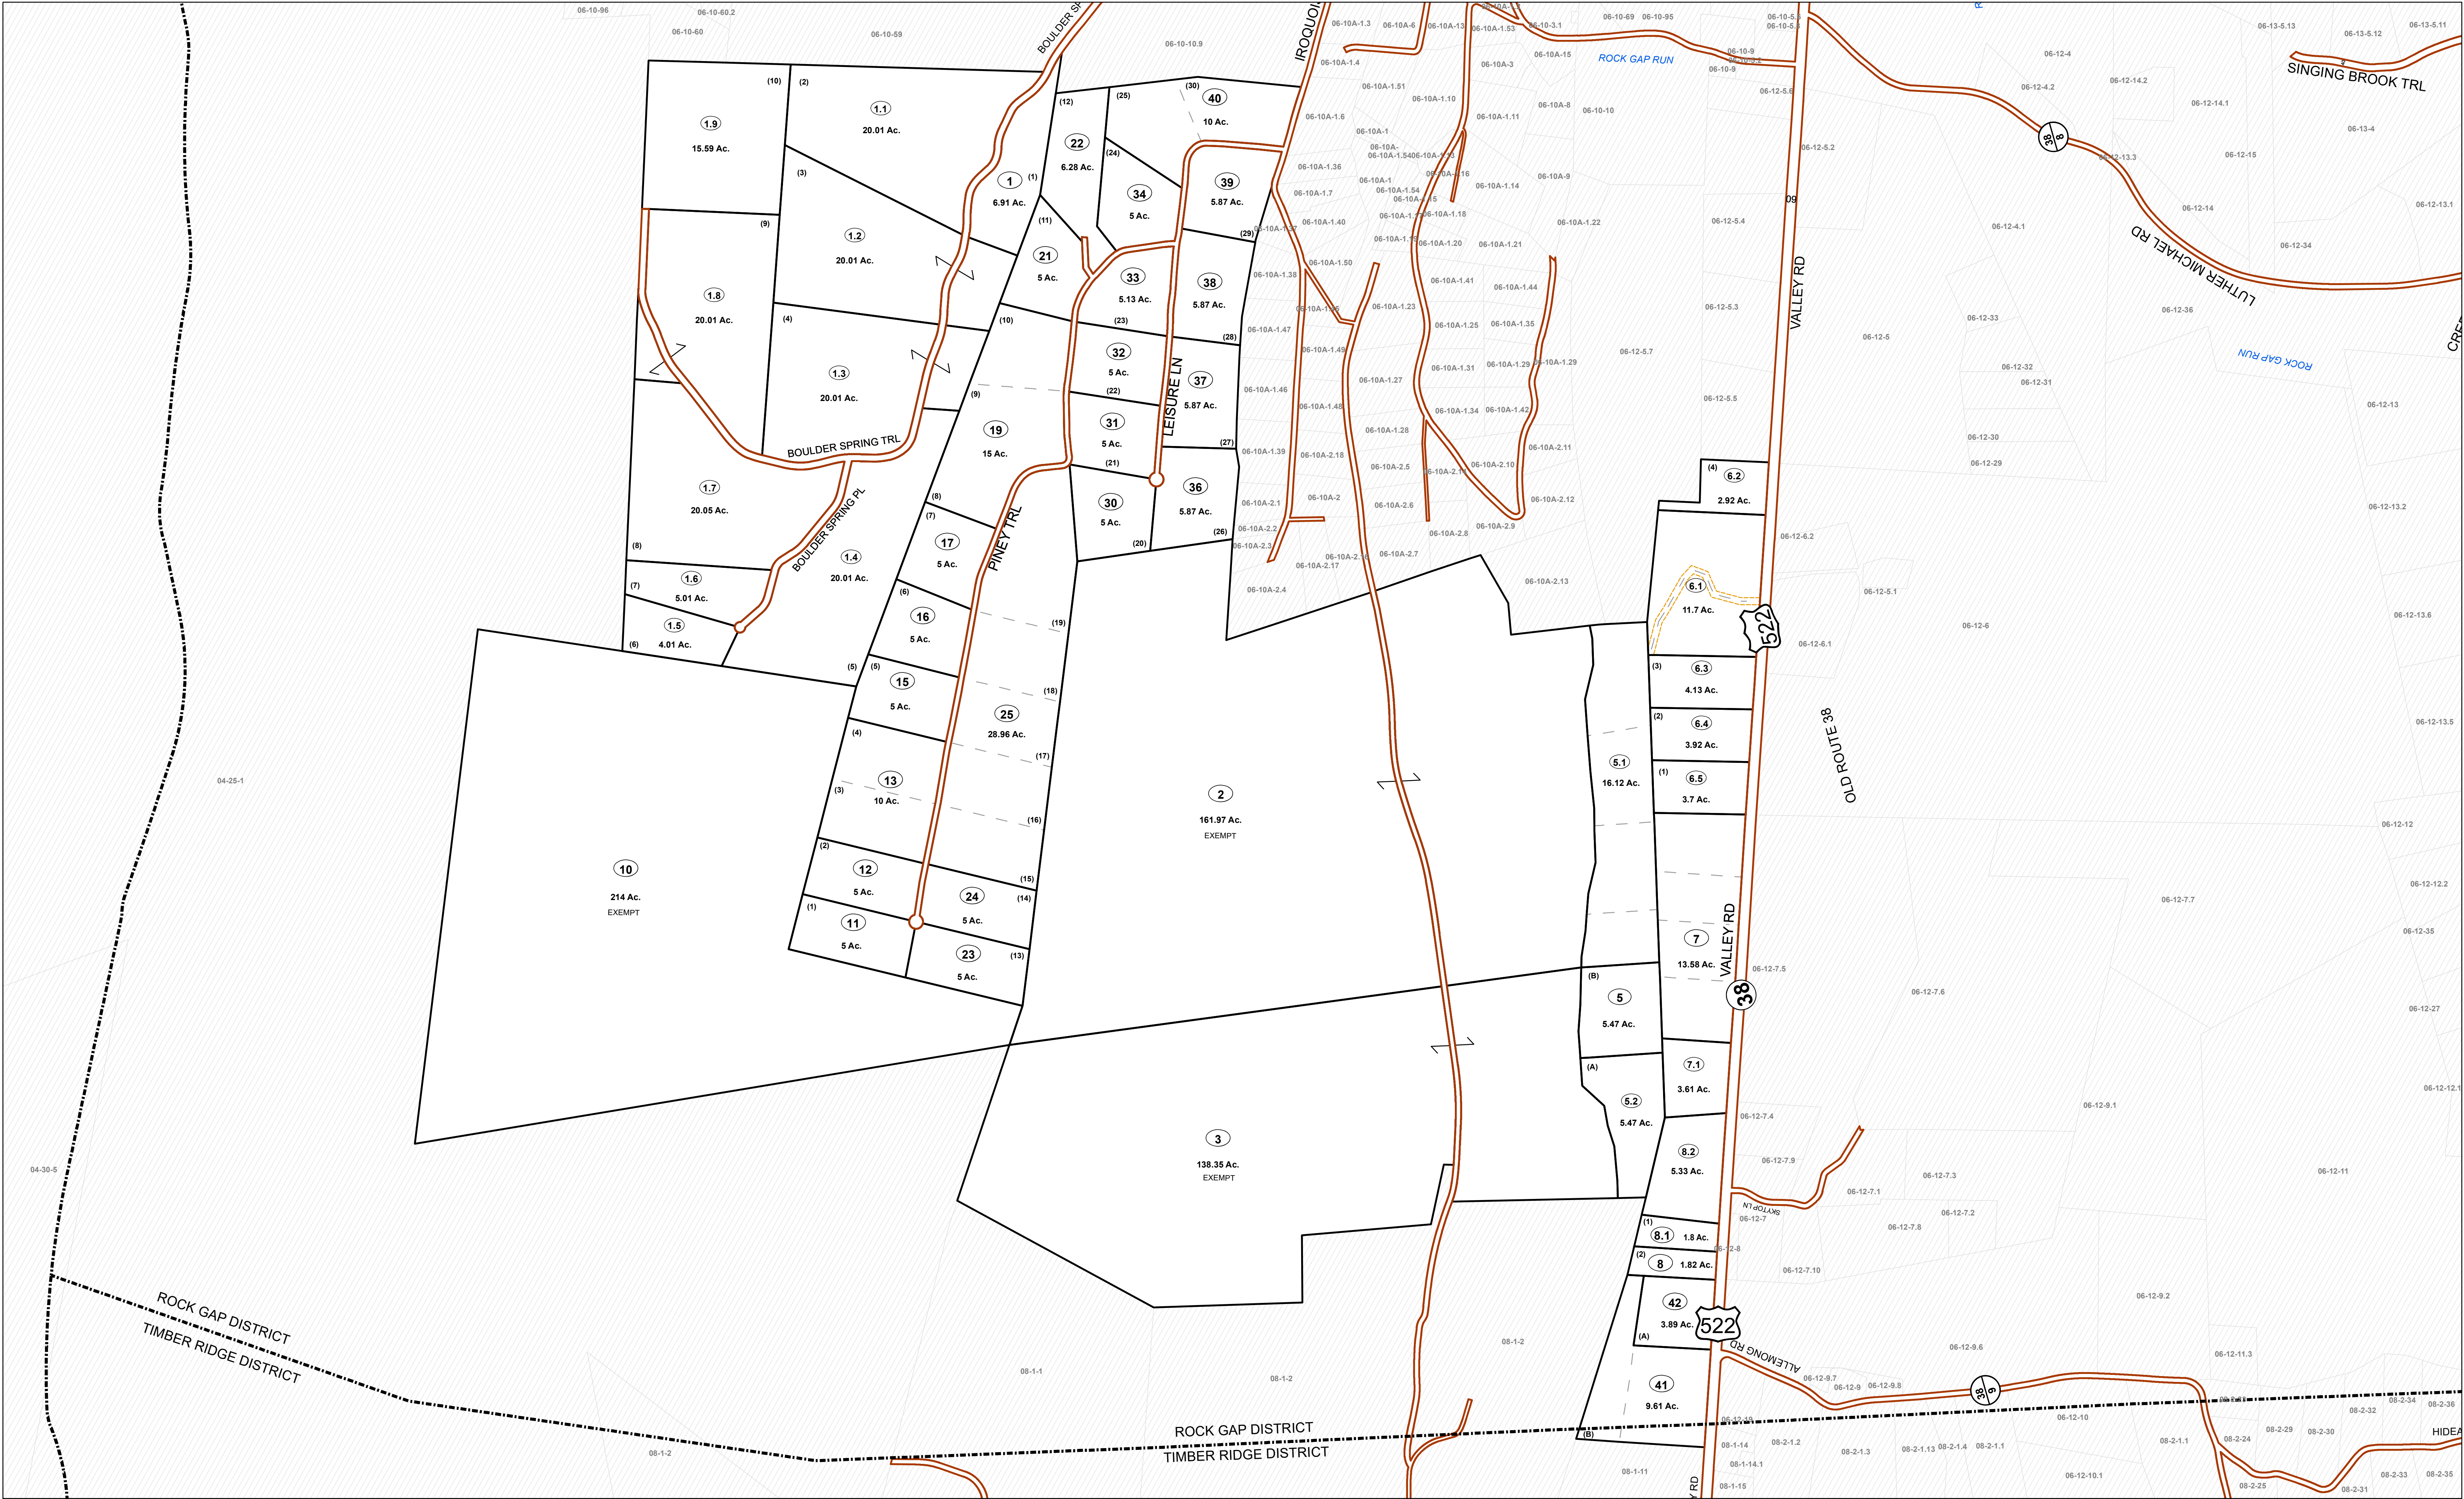


FOR TAX PURPOSES ONLY

Prepared By:
Debbie Weaver
Morgan County Assessor

Legend	
Property Line	Original Lot Line
Road Right of Way	Lot Number
Corporation Line	Parcel Number
District Line	Water
County Line	Railroad

R	1	Revised 03/04/2019	9		17
e	2	Revised 01/20/2020	10		18
v	3	Revised 11/29/2020	11		19
i	4	Revised 01/25/2022	12		20
s	5	Revised 01/26/2023	13		21
i	6	Revised 01/29/2024	14		22
o	7		15		23
n	8		16		24
s					

STATE OF WEST VIRGINIA
COUNTY OF MORGAN
Office of Assessor

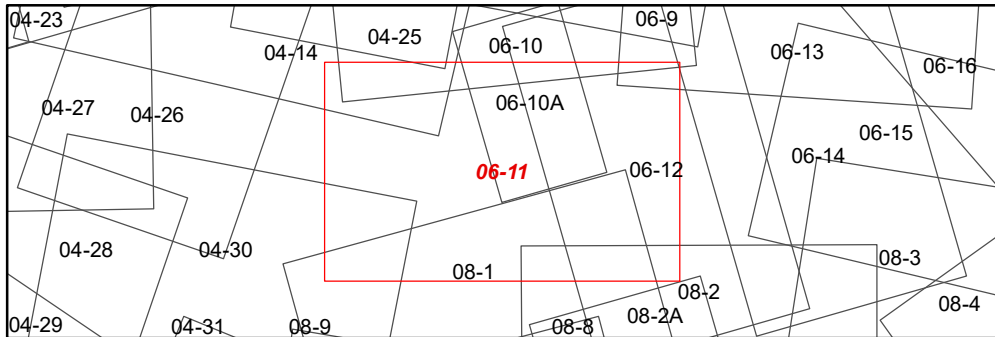

ROCK GAP DISTRICT
Map: 11
Date, Aerial Photography: 2003
Date, Map: 1/29/2024
Scale: 1" = 400'