


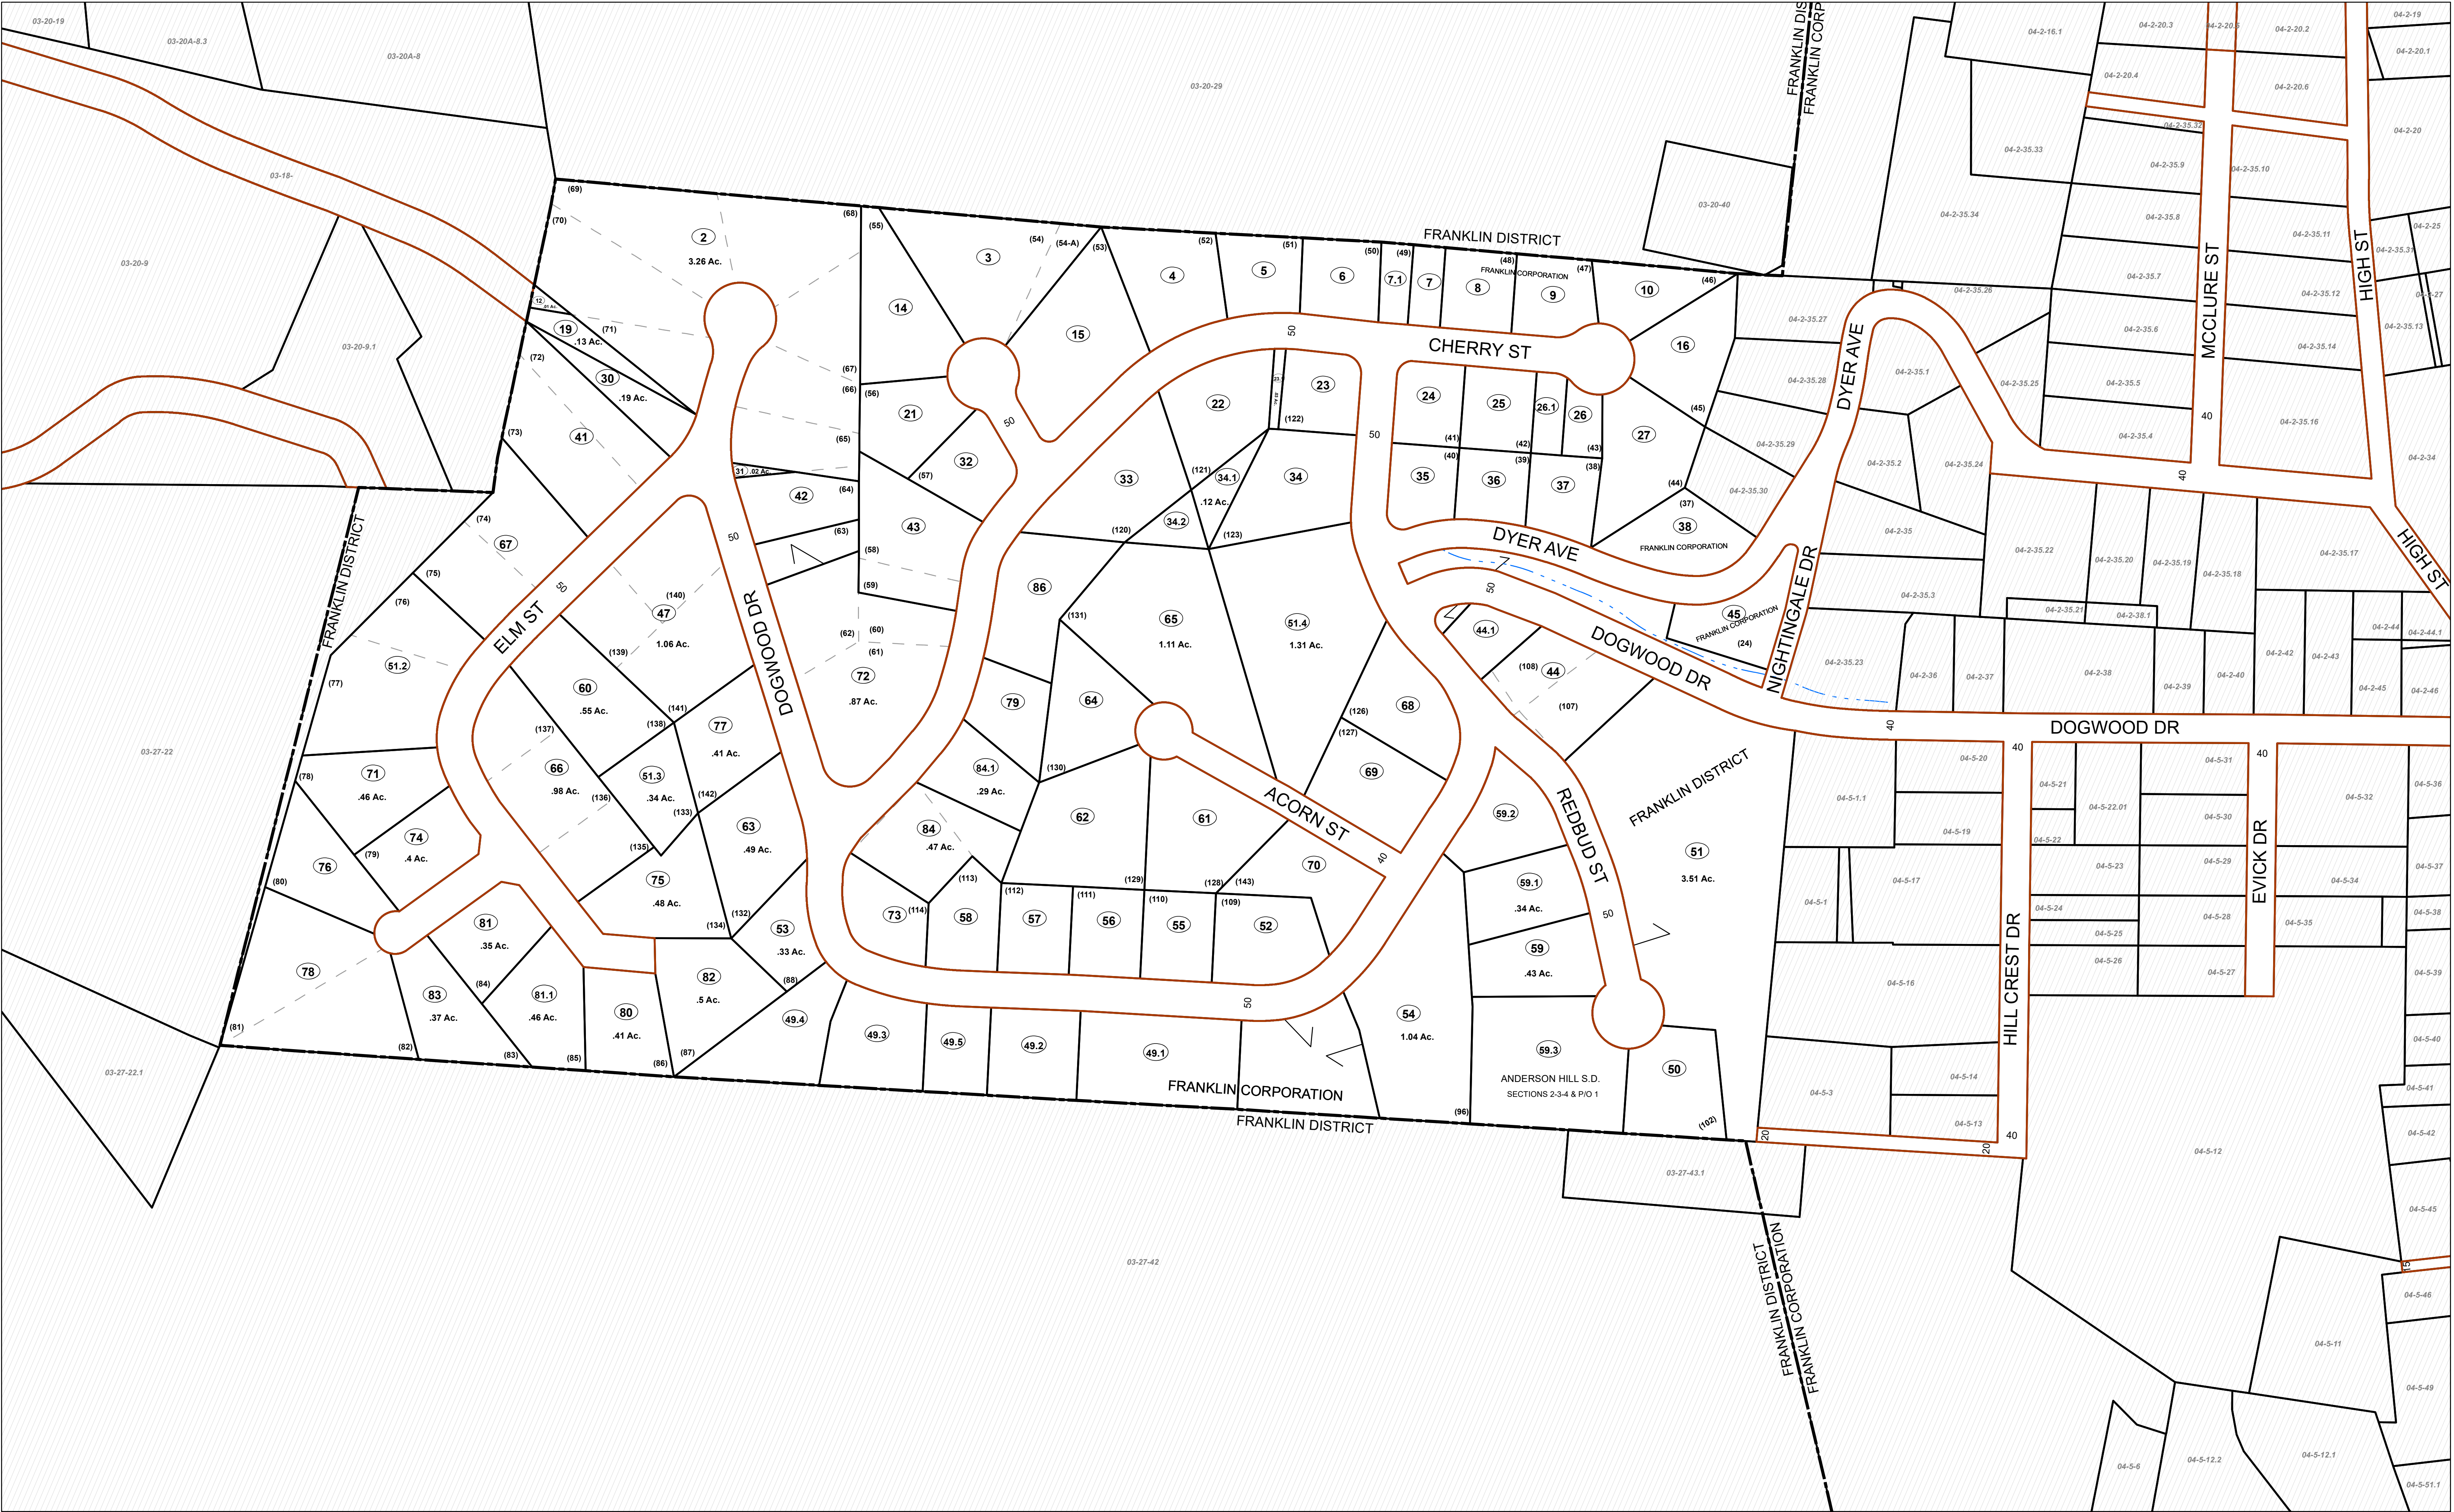


FOR TAX PURPOSES ONLY

Prepared By:
Sandie H Smith
Pendleton County Assessor

Legend	
Property Line	Original Lot Line
Road Right of Way	Lot Number
Corporation Line	Parcel Number
District Line	Water
County Line	Railroad

R	1	Revised 10/1/16	9		17
e	2	Revised 1/30/2019	10		18
v	3	Revised 1/30/2020	11		19
i	4	Revised 1/26/2021	12		20
s	5	Revised 1/26/2022	13		21
i	6	Revised 1/26/2023	14		22
o	7	Revised 1/26/2024	15		23
n	8		16		24

STATE OF WEST VIRGINIA
COUNTY OF PENDLETON
Office of Assessor

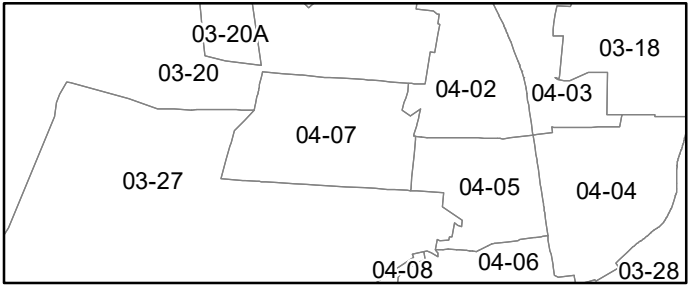

FRANKLIN CORP
Map: 7
Date, Aerial Photography: 2015
Date, Map: 1/26/2024
Scale: 1" = 100'