


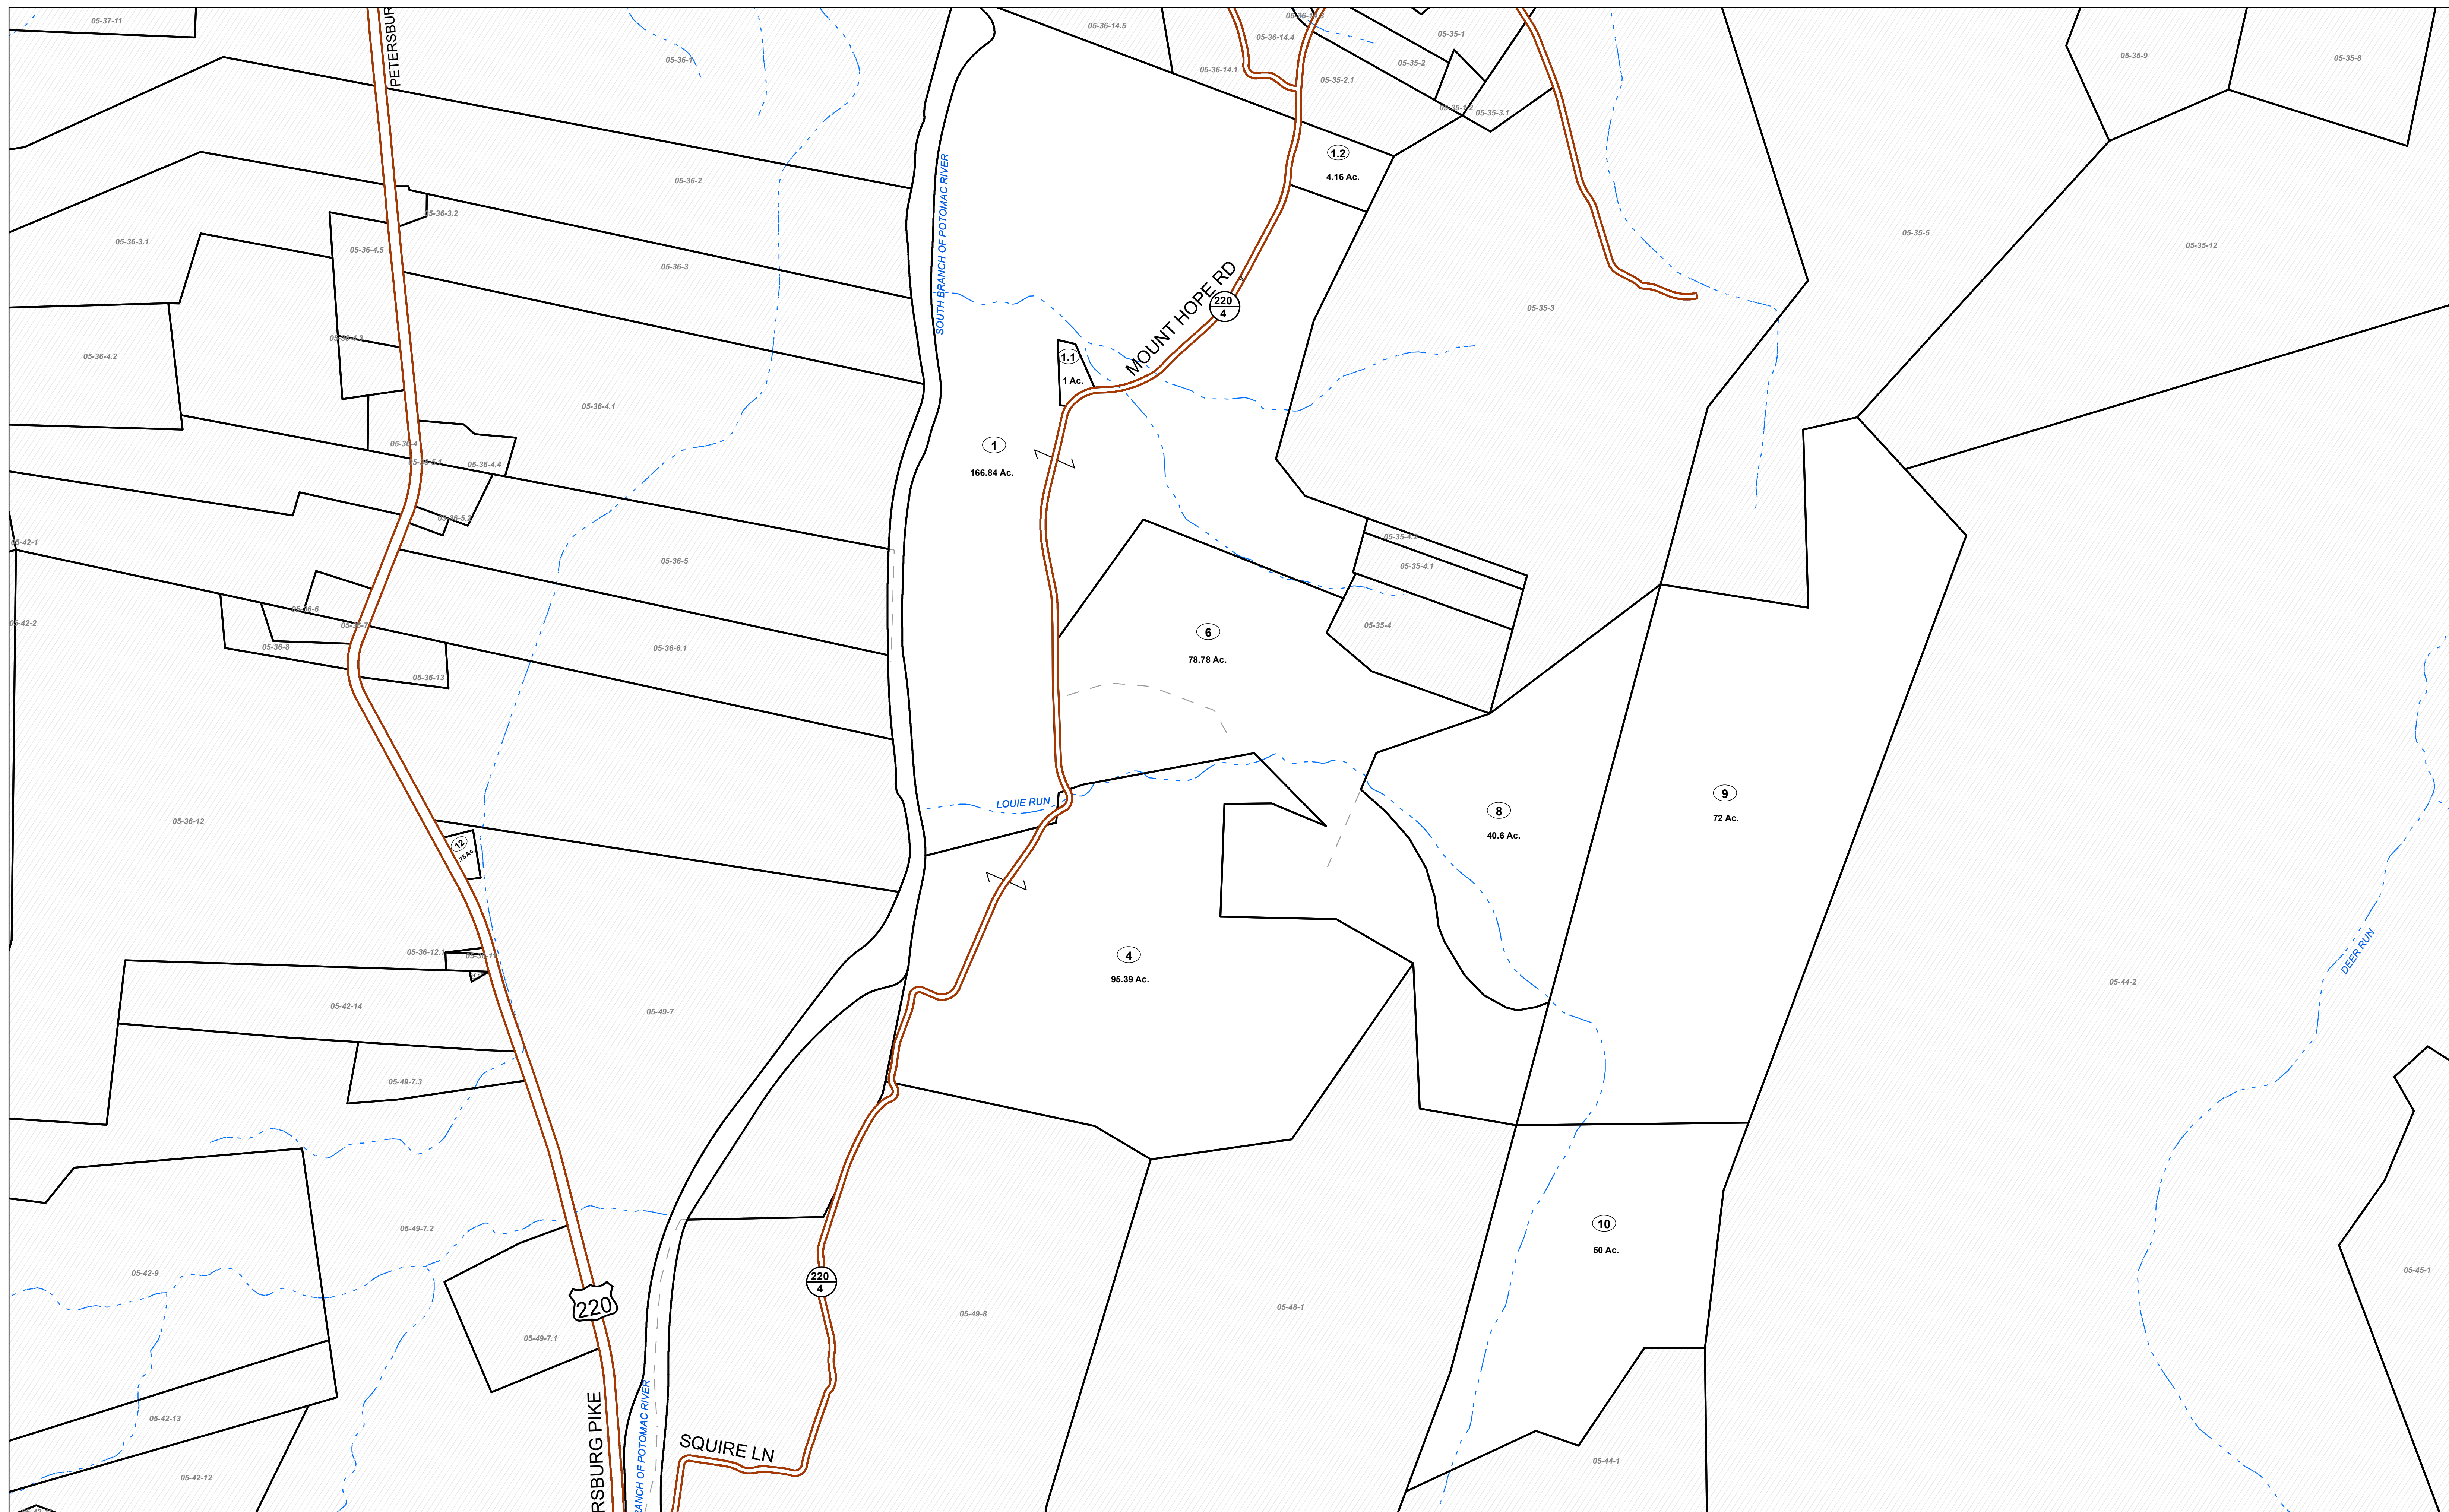


FOR TAX PURPOSES ONLY

Legend

Property Line	—————	Original Lot Line	-----
Road Right of Way	—————	Lot Number	(15)
Corporation Line	-----	Parcel Number	(99)
District Line	-----	Water	-----
County Line	—————	Railroad	-----

Revisions	1	Revised 10/1/16	9	17
	2	Revised 1/30/2019	10	18
	3	Revised 1/30/2020	11	19
	4	Revised 1/26/2021	12	20
	5	Revised 11/10/2022	13	21
	6	Revised 1/21/2025	14	22
	7		15	23
	8		16	24

STATE OF WEST VIRGINIA
COUNTY OF PENDLETON
Office of Assessor

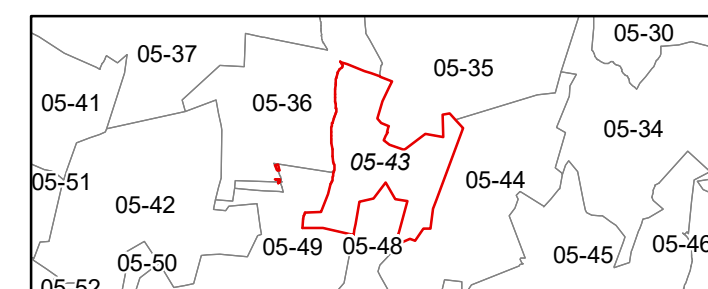

MILL RUN

Date, Aerial Photography: 2015

Scale: 1" = 400'