


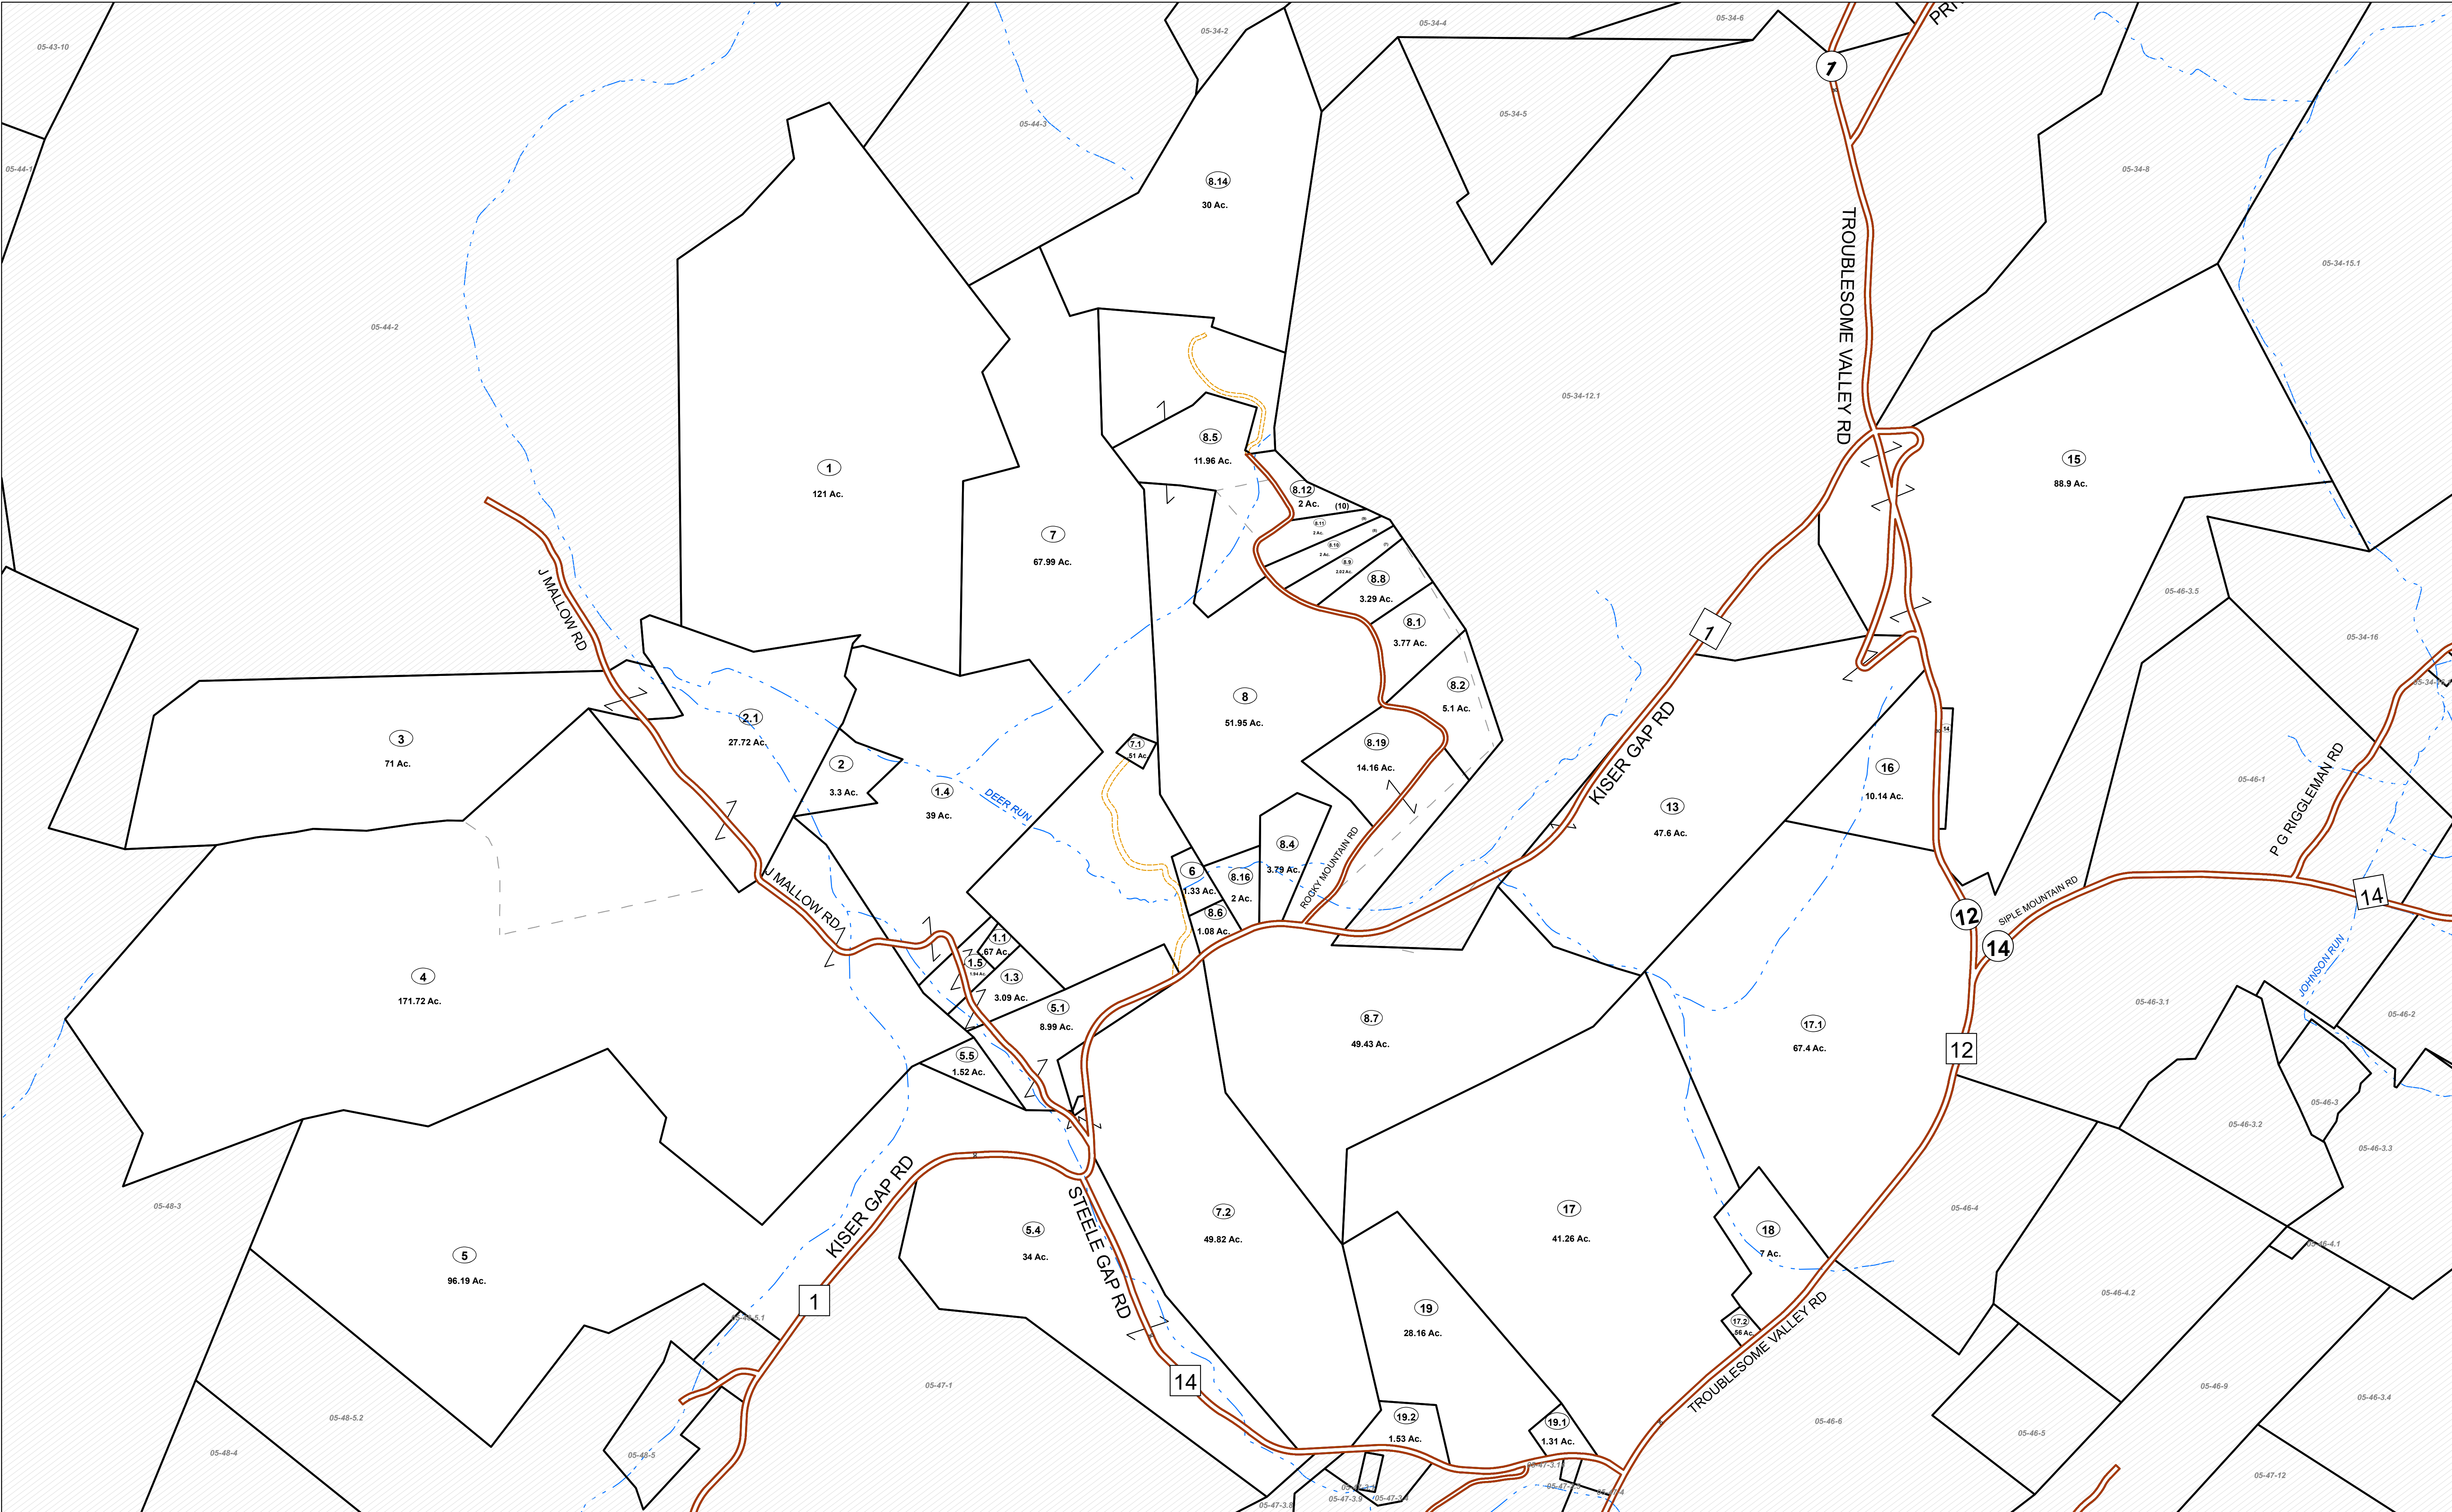


FOR TAX PURPOSES ONLY

Prepared By:
Sandie H Smith
Pendleton County Assessor

Legend	
Property Line	Original Lot Line
Road Right of Way	Lot Number
Corporation Line	Parcel Number
District Line	Water
County Line	Railroad

R	1	Revised 10/1/16	9		17	
e	2	Revised 1/30/2019	10		18	
v	3	Revised 1/30/2020	11		19	
i	4	Revised 1/26/2021	12		20	
s	5	Revised 11/10/2022	13		21	
i	6	Revised 1/21/2025	14		22	
o	7		15		23	
n	8		16		24	

STATE OF WEST VIRGINIA
COUNTY OF PENDLETON
Office of Assessor

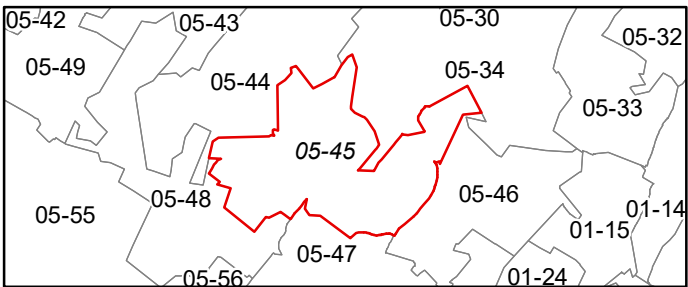

MILL RUN

Map: 45

Date, Aerial Photography: 2015
Date, Map: 1/21/2025
Scale: 1" = 400'