


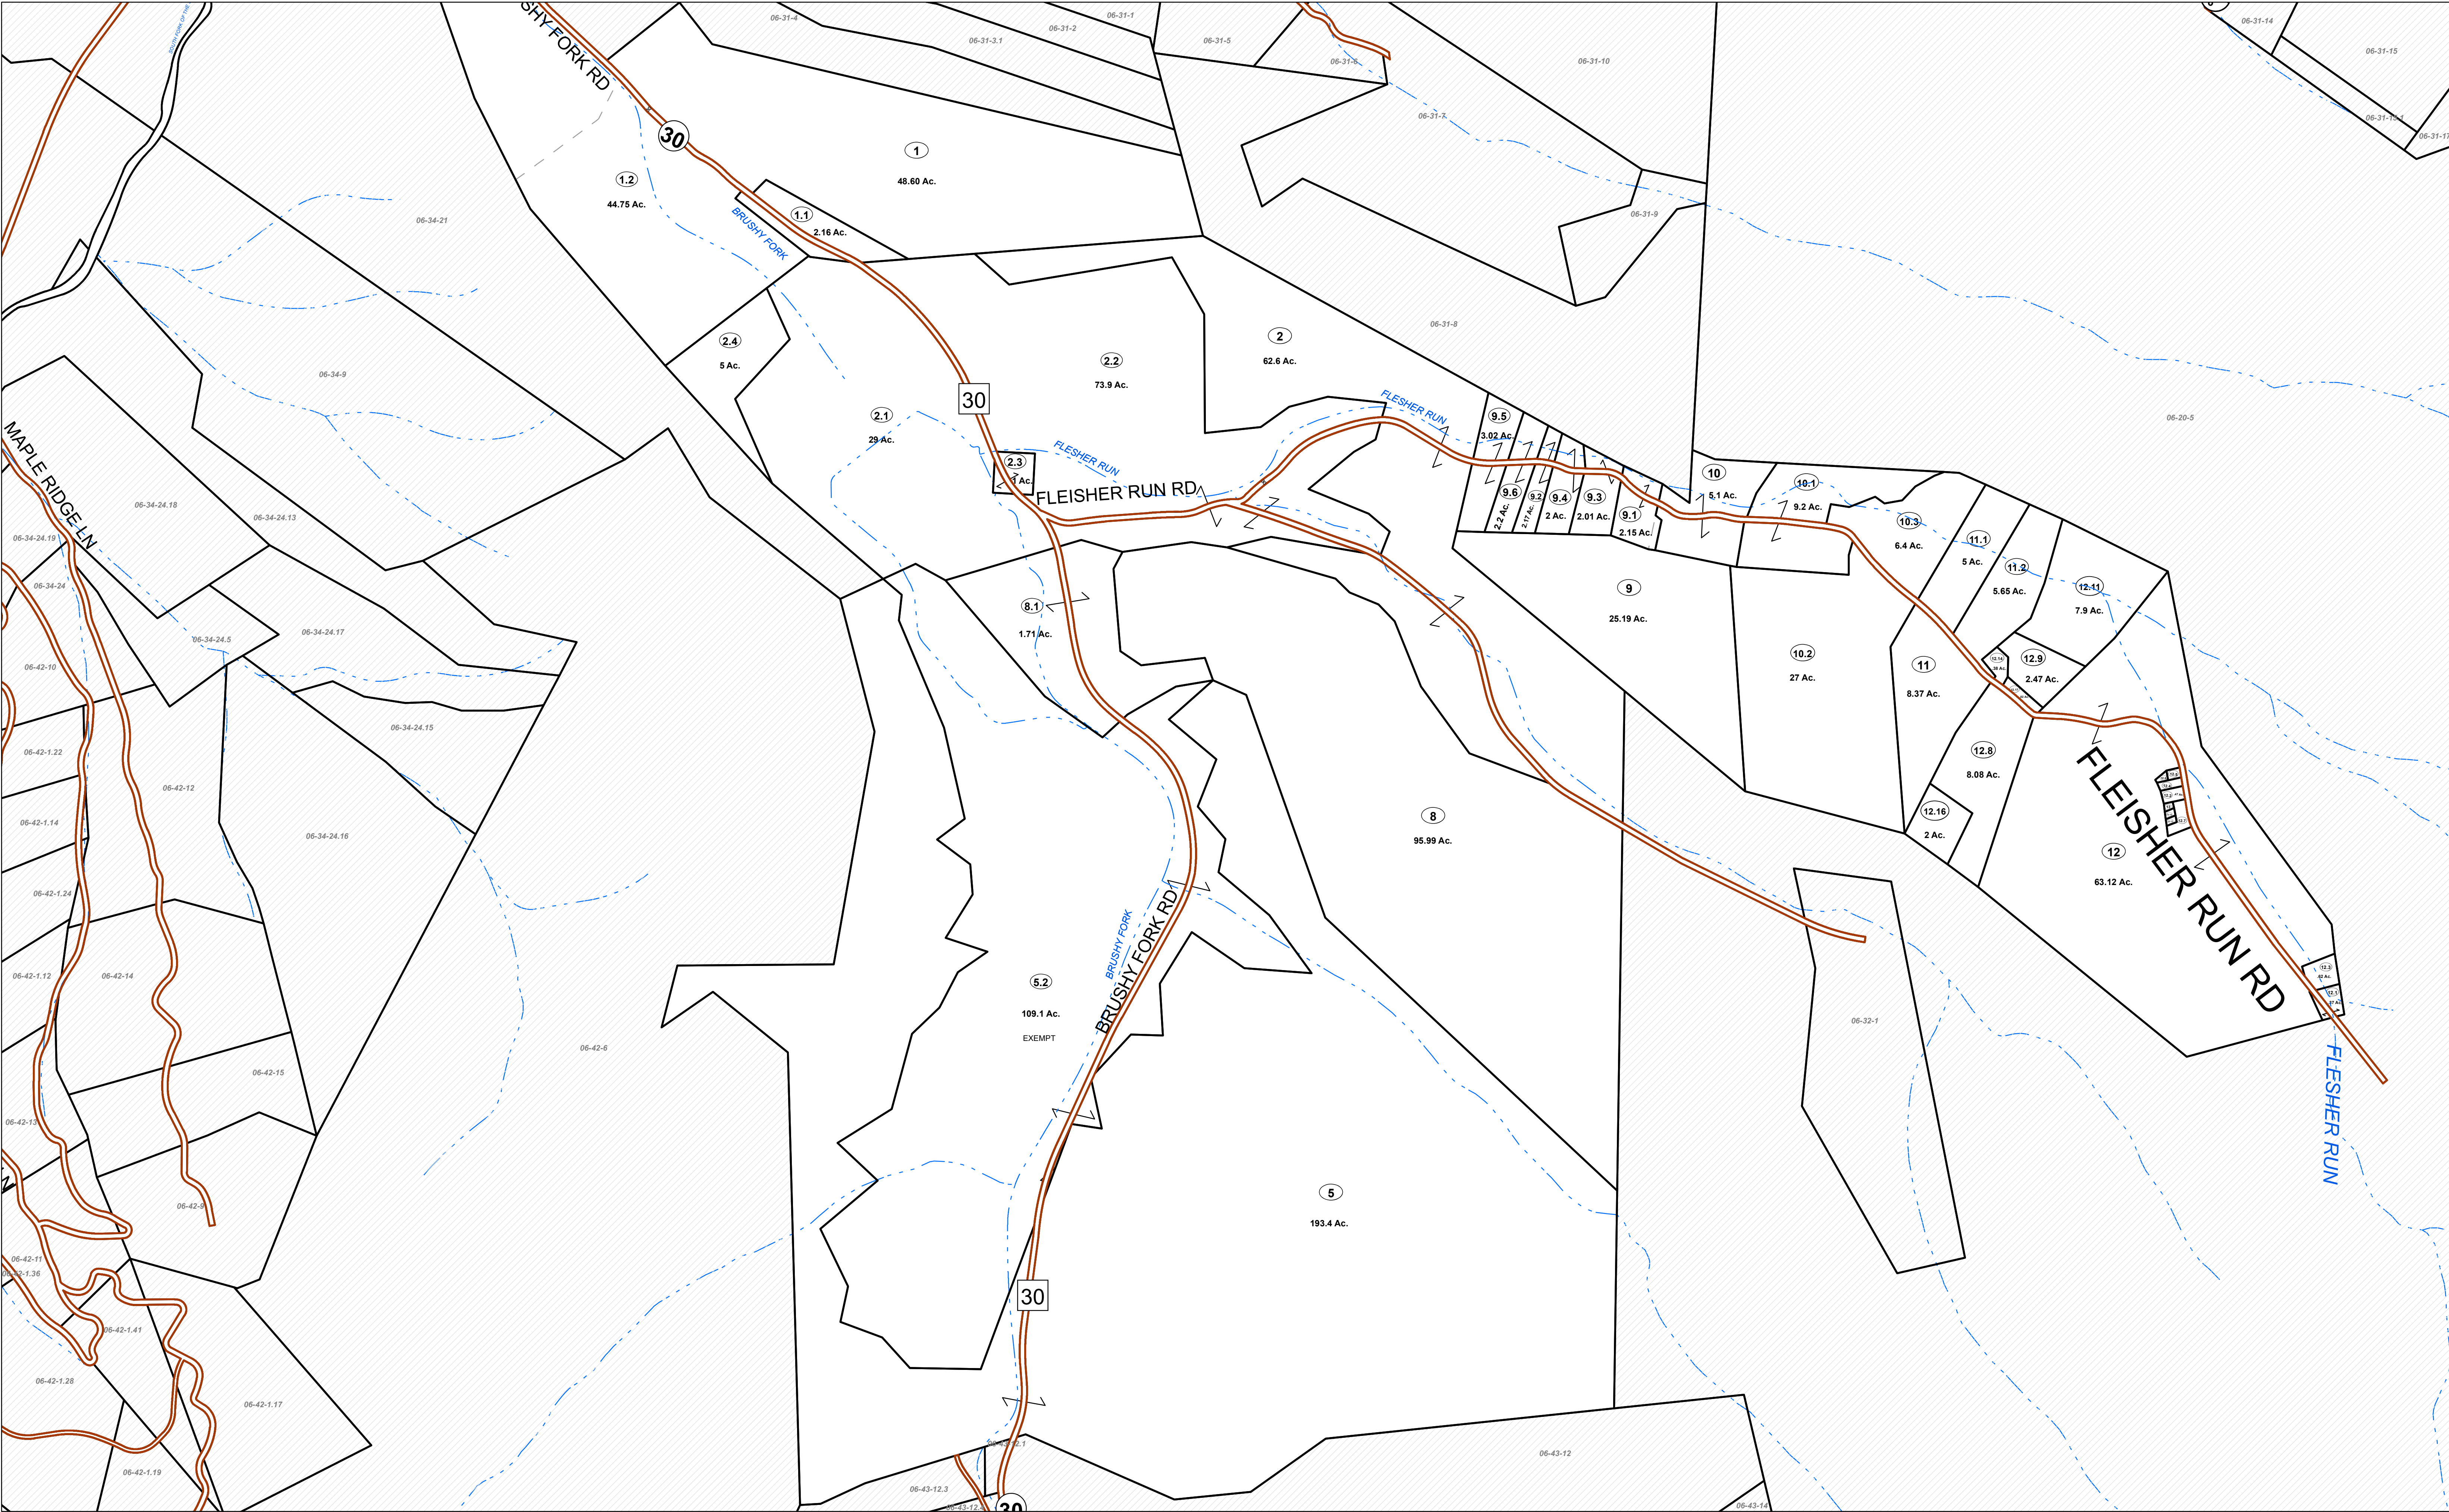


FOR TAX PURPOSES ONLY

Prepared By:
Sandie H Smith
Pendleton County Assessor

Legend	
Property Line	Original Lot Line
Road Right of Way	Lot Number
Corporation Line	Parcel Number
District Line	Water
County Line	Railroad

R	1	Revised 10/1/16	9	17	
E	2	Revised 1/30/2019	10	18	
V	3	Revised 1/30/2020	11	19	
I	4	Revised 1/26/2021	12	20	
S	5	Revised 1/26/2022	13	21	
I	6	Revised 11/10/2022	14	22	
O	7	Revised 1/21/2025	15	23	
N	8		16	24	

STATE OF WEST VIRGINIA
COUNTY OF PENDLETON
Office of Assessor

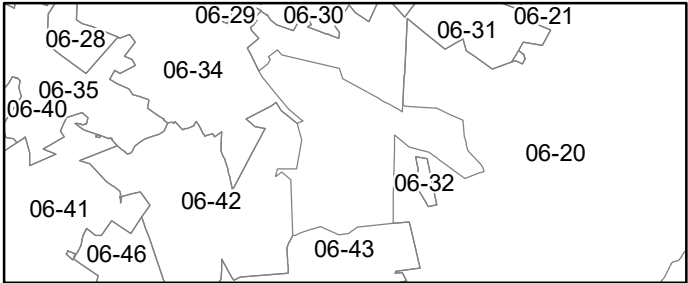

SUGAR GROVE
Map: 33

Date, Aerial Photography: 2015
Date, Map: 1/21/2025
Scale: 1" = 400'