


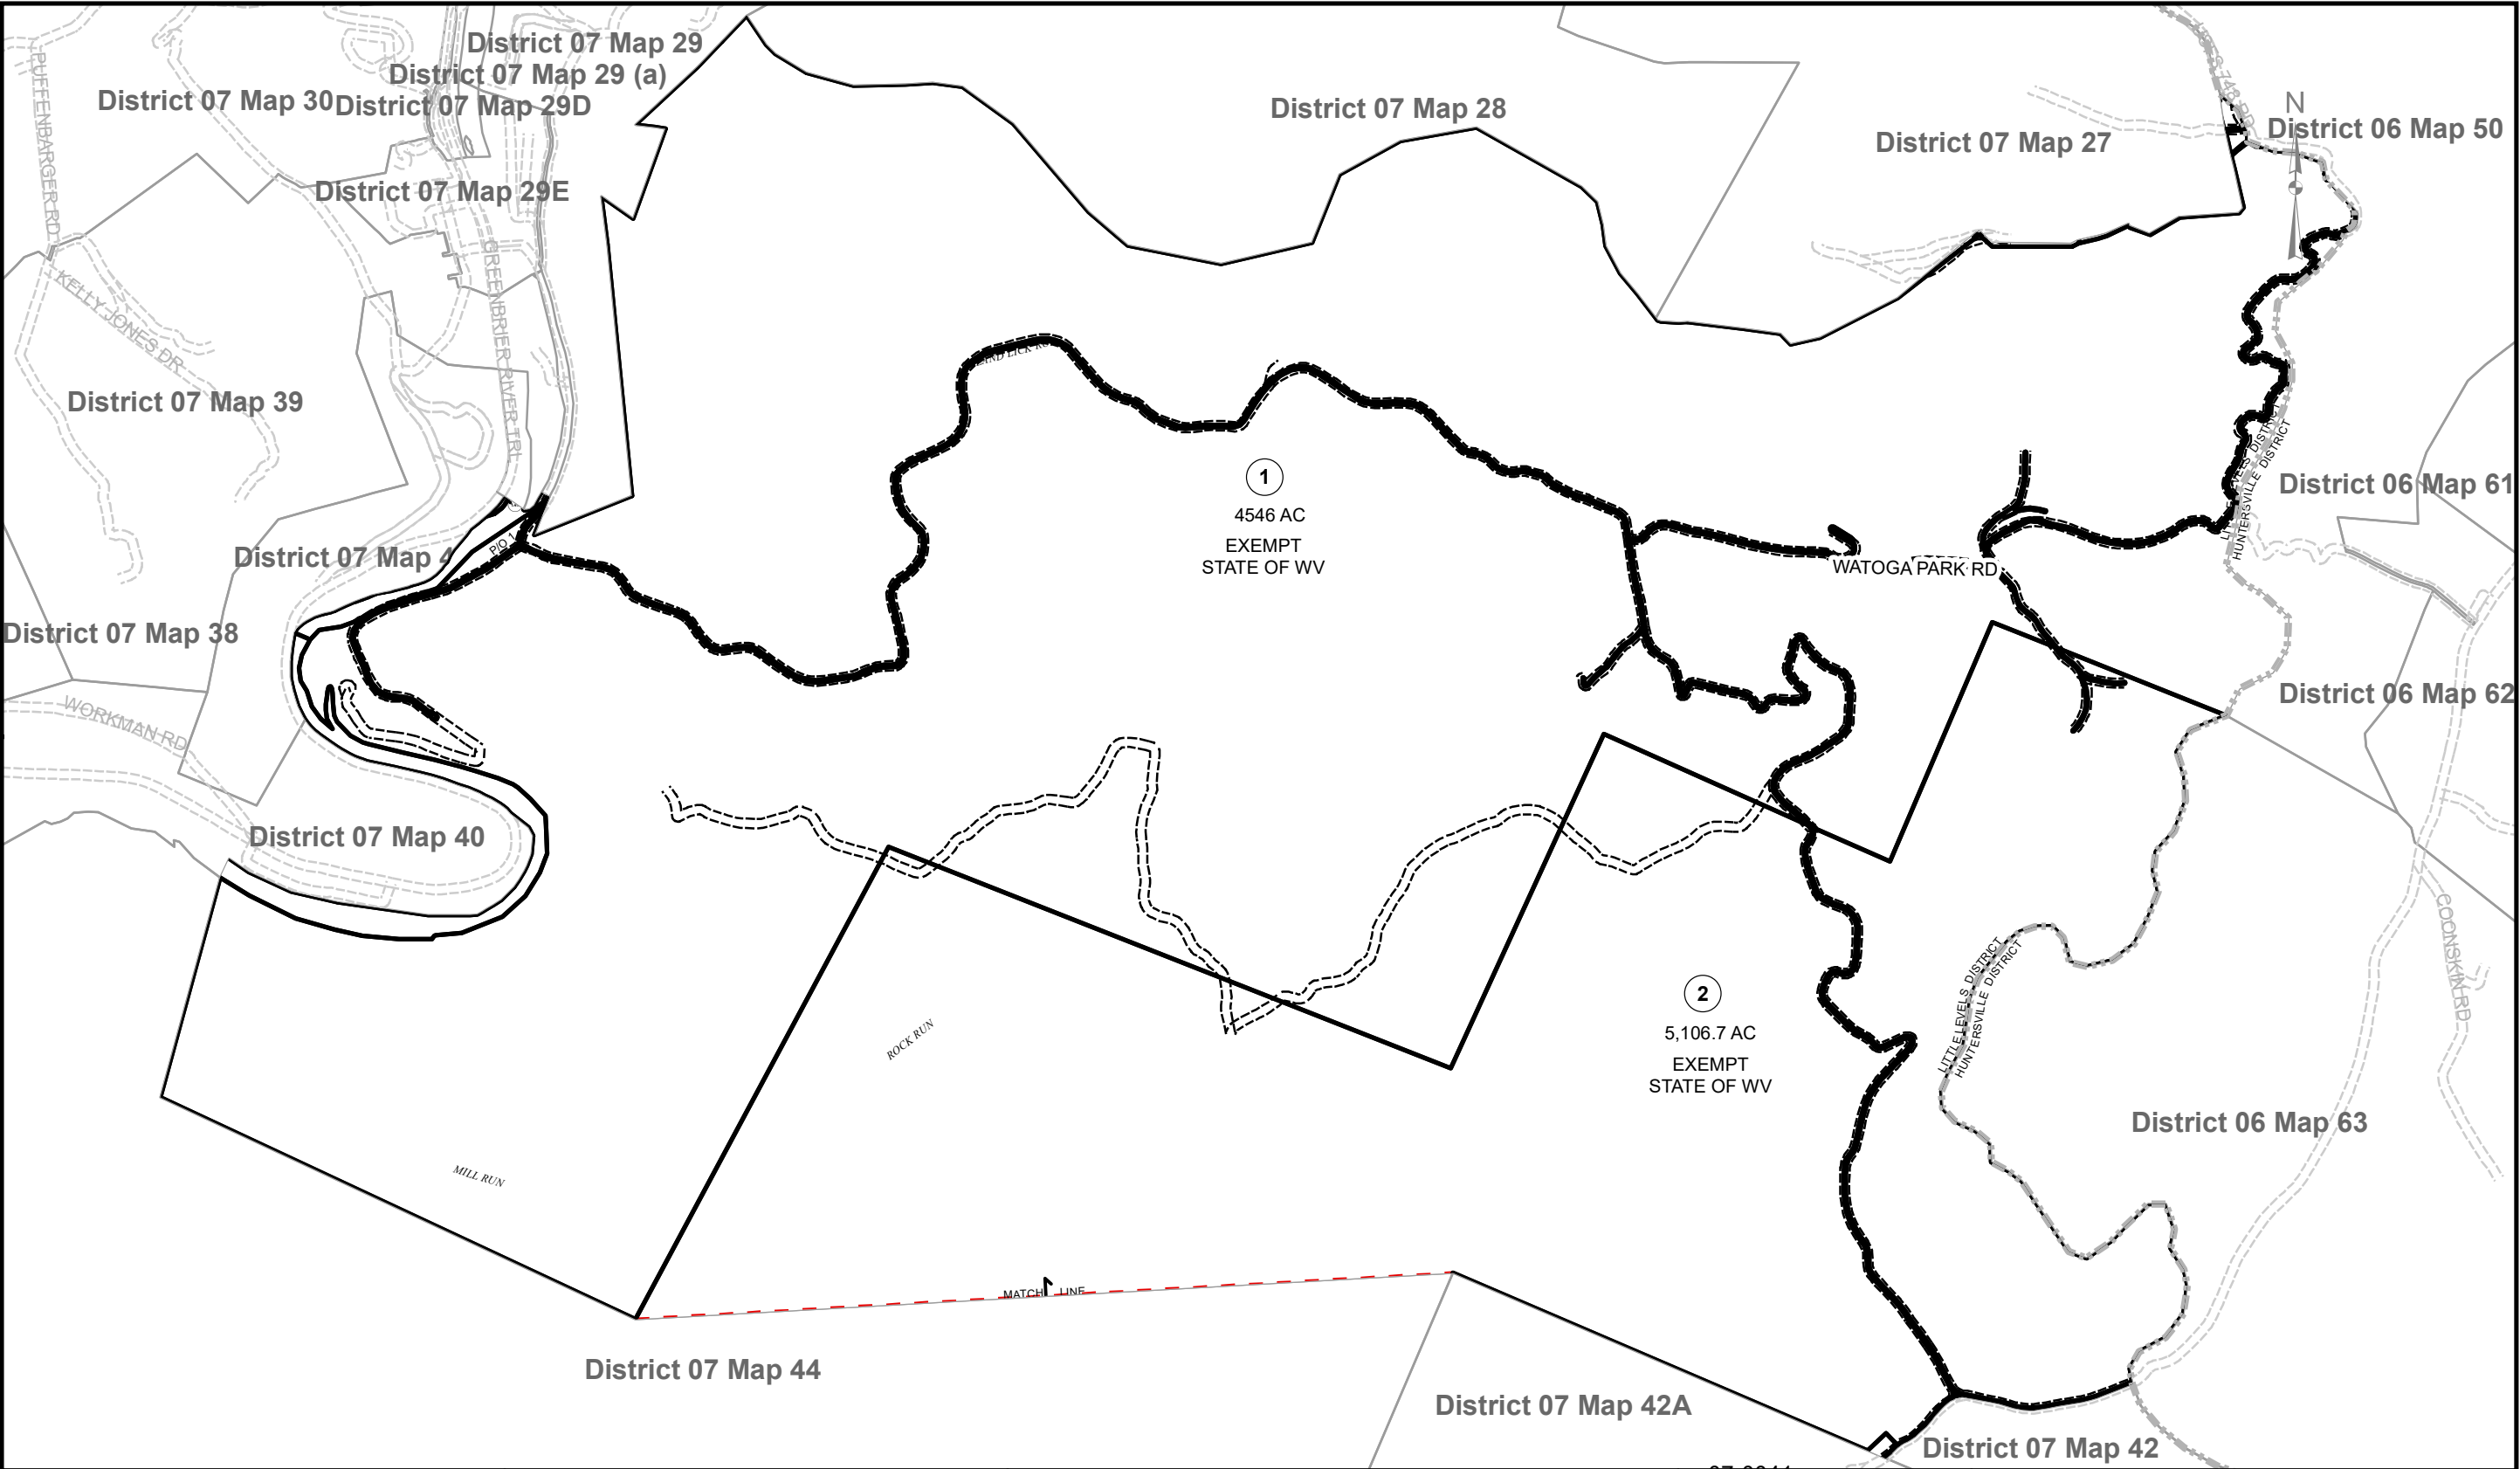

DISCLAIMER	REVISIONS	LEGEND	07-0041 State of West Virginia County of Pocahontas Office of Assessor 900 10th Avenue Marlinton, WV 24954 January 31, 2024	Little Levels District District No. 07 Map No. 41 Scale = 1:24,000 1 inch = 2,000 feet 0 1,000 2,000 4,000 Feet																																						
This tax map was compiled for purposes of taxation from available record evidence and has not been field verified. This map is not suitable for legal, engineering or surveying purposes. The State of West Virginia or the Pocahontas County Assessor's Office assume no liability that might result from the use of the map.	<table><tr><td>June 1, 2012</td><td></td><td></td><td></td></tr><tr><td>April 19, 2017</td><td></td><td></td><td></td></tr><tr><td></td><td></td><td></td><td></td></tr><tr><td></td><td></td><td></td><td></td></tr><tr><td></td><td></td><td></td><td></td></tr><tr><td></td><td></td><td></td><td></td></tr></table>	June 1, 2012				April 19, 2017																				<table><tr><td> PARCELS</td><td> ROAD</td><td> STREAM</td></tr><tr><td> CORPORATION LINE</td><td> RIGHT OF WAY</td><td> RIVER BANK</td></tr><tr><td> DISTRICT LINE</td><td> RAILROAD</td><td> LAKE / POND</td></tr><tr><td> LOT LINE</td><td> BRIDGE</td><td> (15) PARCEL NUMBER</td></tr><tr><td> MATCH LINE</td><td> LAND HOOK</td><td> (15) LOT NUMBER</td></tr></table>	PARCELS	ROAD	STREAM	CORPORATION LINE	RIGHT OF WAY	RIVER BANK	DISTRICT LINE	RAILROAD	LAKE / POND	LOT LINE	BRIDGE	(15) PARCEL NUMBER	MATCH LINE	LAND HOOK	(15) LOT NUMBER	
June 1, 2012	
April 19, 2017	
PARCELS	ROAD	STREAM	
CORPORATION LINE	RIGHT OF WAY	RIVER BANK	
DISTRICT LINE	RAILROAD	LAKE / POND	
LOT LINE	BRIDGE	(15) PARCEL NUMBER	
MATCH LINE	LAND HOOK	(15) LOT NUMBER	