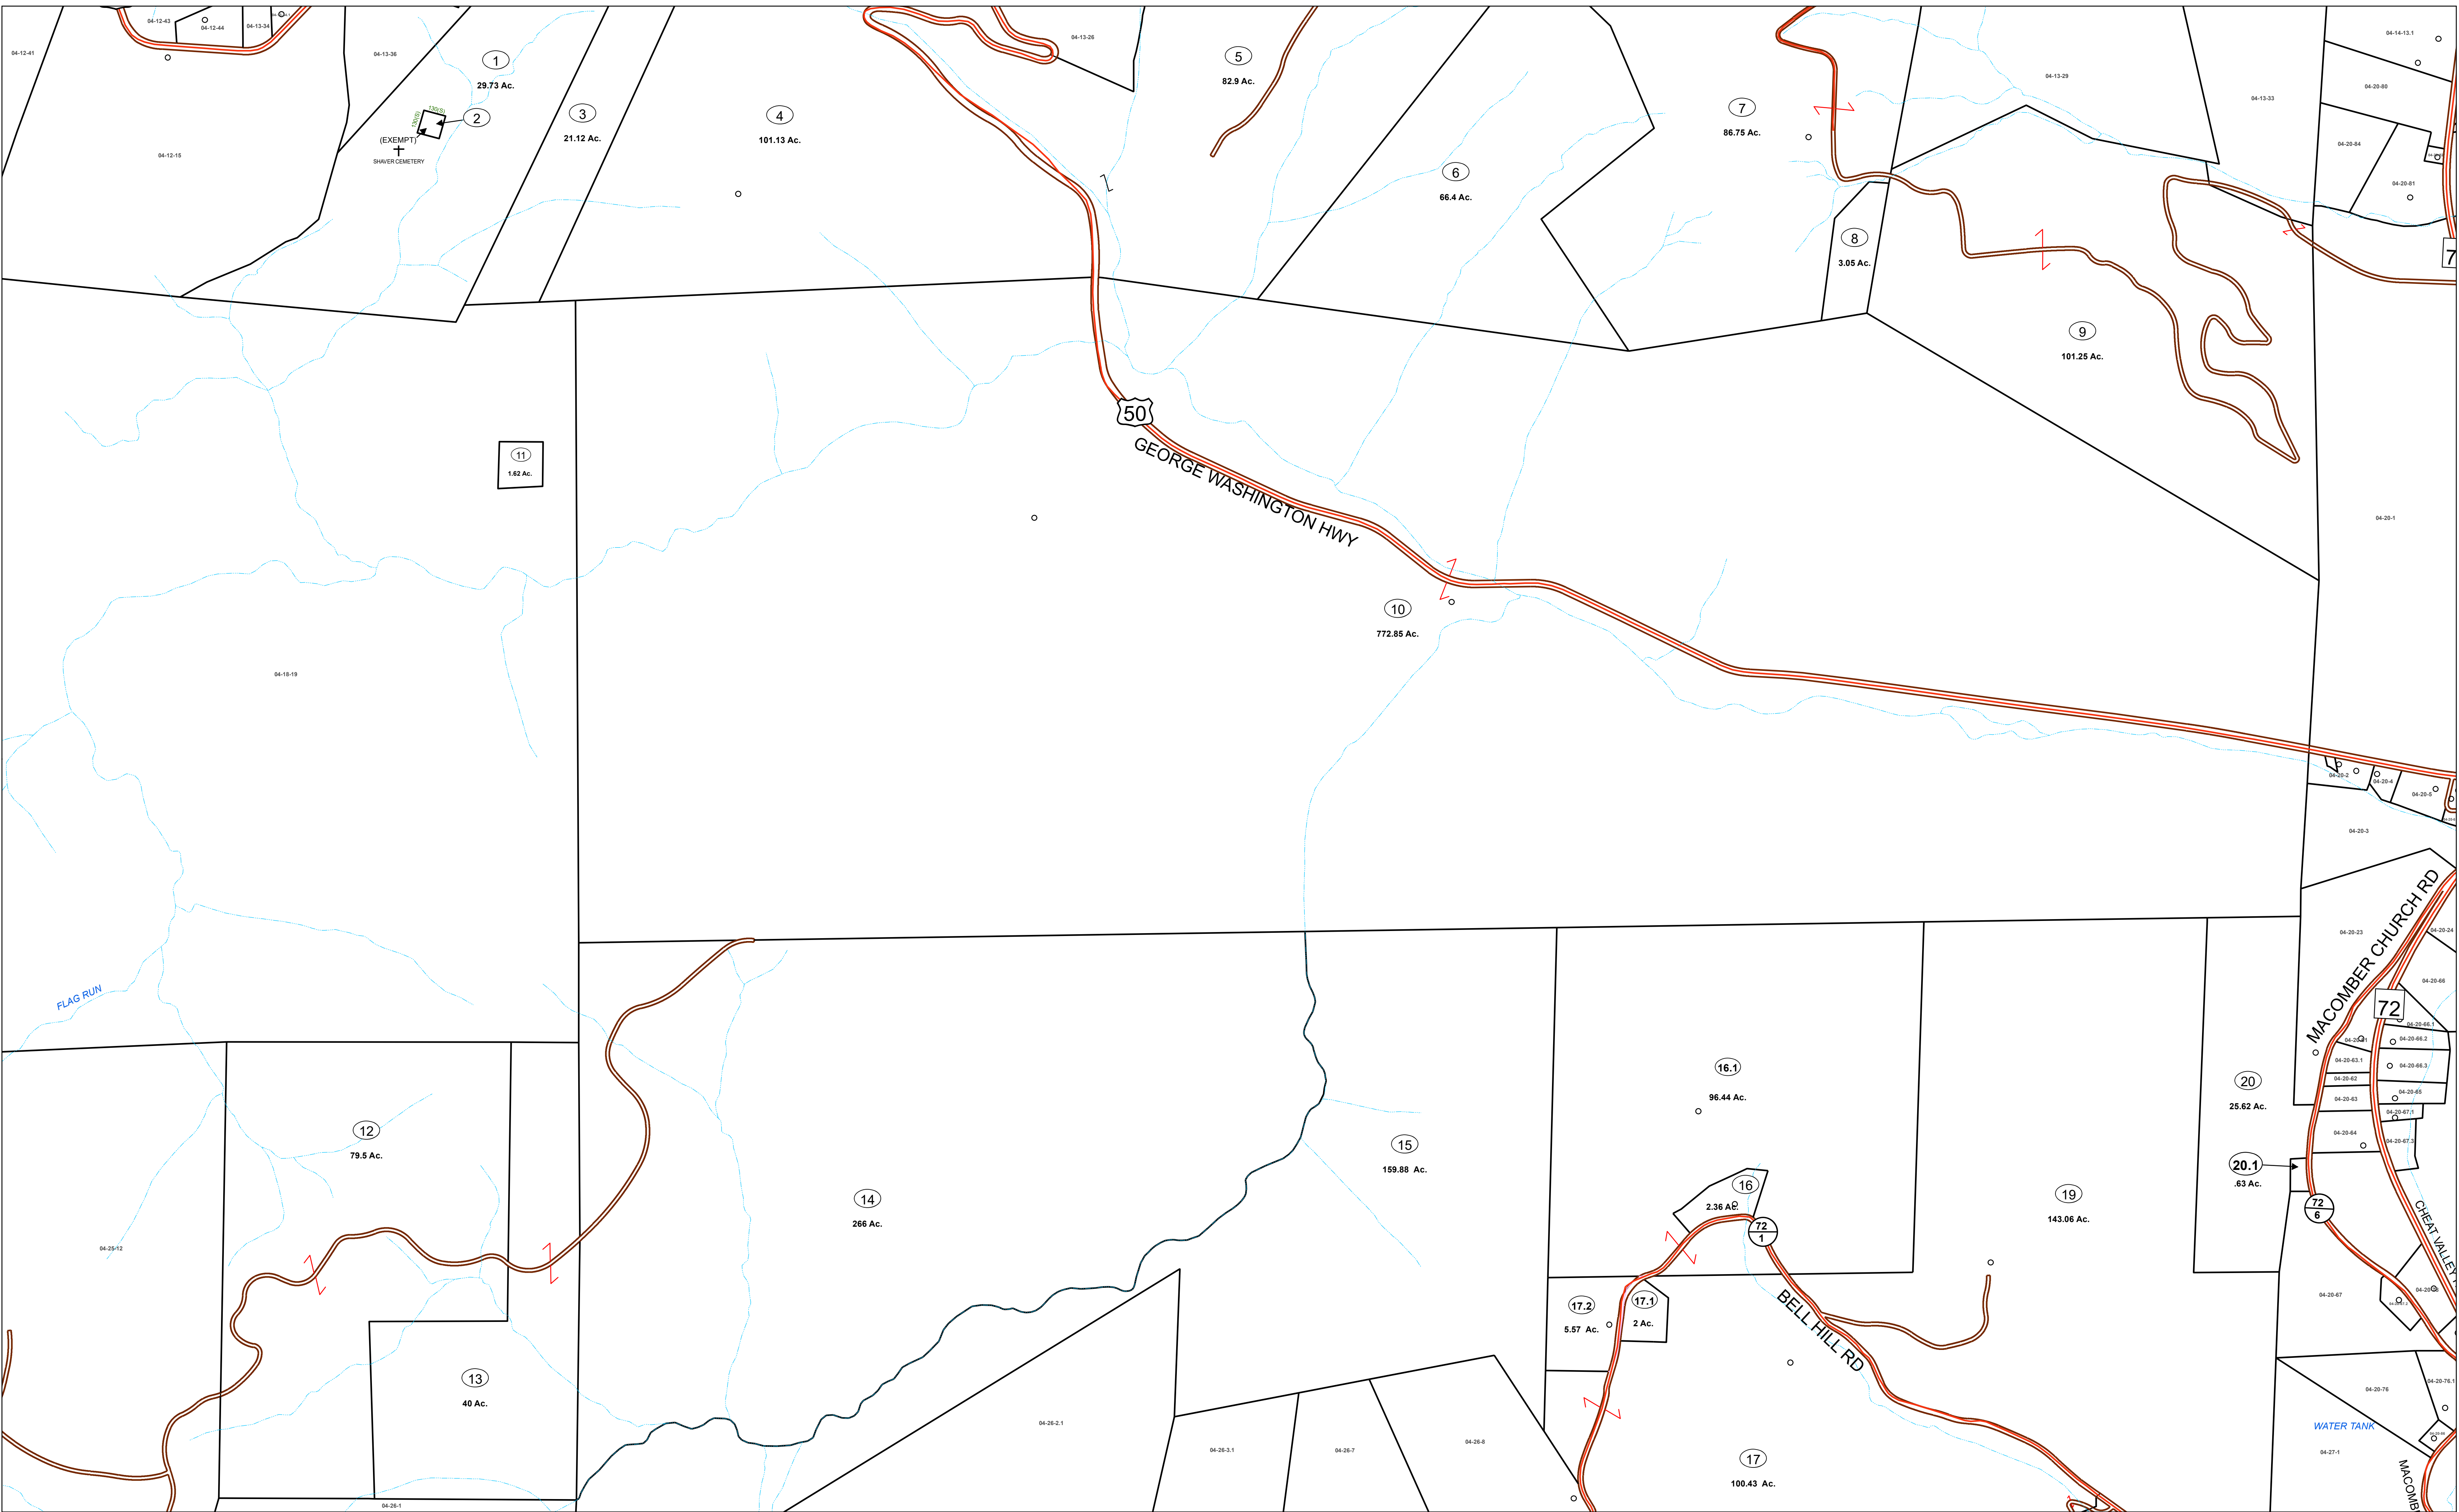


FOR TAX PURPOSES ONLY
Prepared By:
Connie Ervin
Preston County Assessor

- Parcel Line

Right-of-Way

Lot Line

Parcel Hook

Rail Road

Easement

15 Parcel Number

Stream

PRESTON COUNTY - WEST VIRGINIA
Restriction
Reproduction of Tax Maps Prohibited by Law
No person may reproduce, modify, copy, distribute or sell copies of tax maps
perpared by the county without having first obtainedwrittenpermission of the County Assessor

04-11	04-12	04-13	06-5604-14	05-13
04-17	04-18	04-19	04-2005-18	05-19
04-24	04-25	04-26	04-27	05-23

District: **04 Reno**
Map No: **19**
Date: **01/16/2023**
Scale: **1" = 400'**