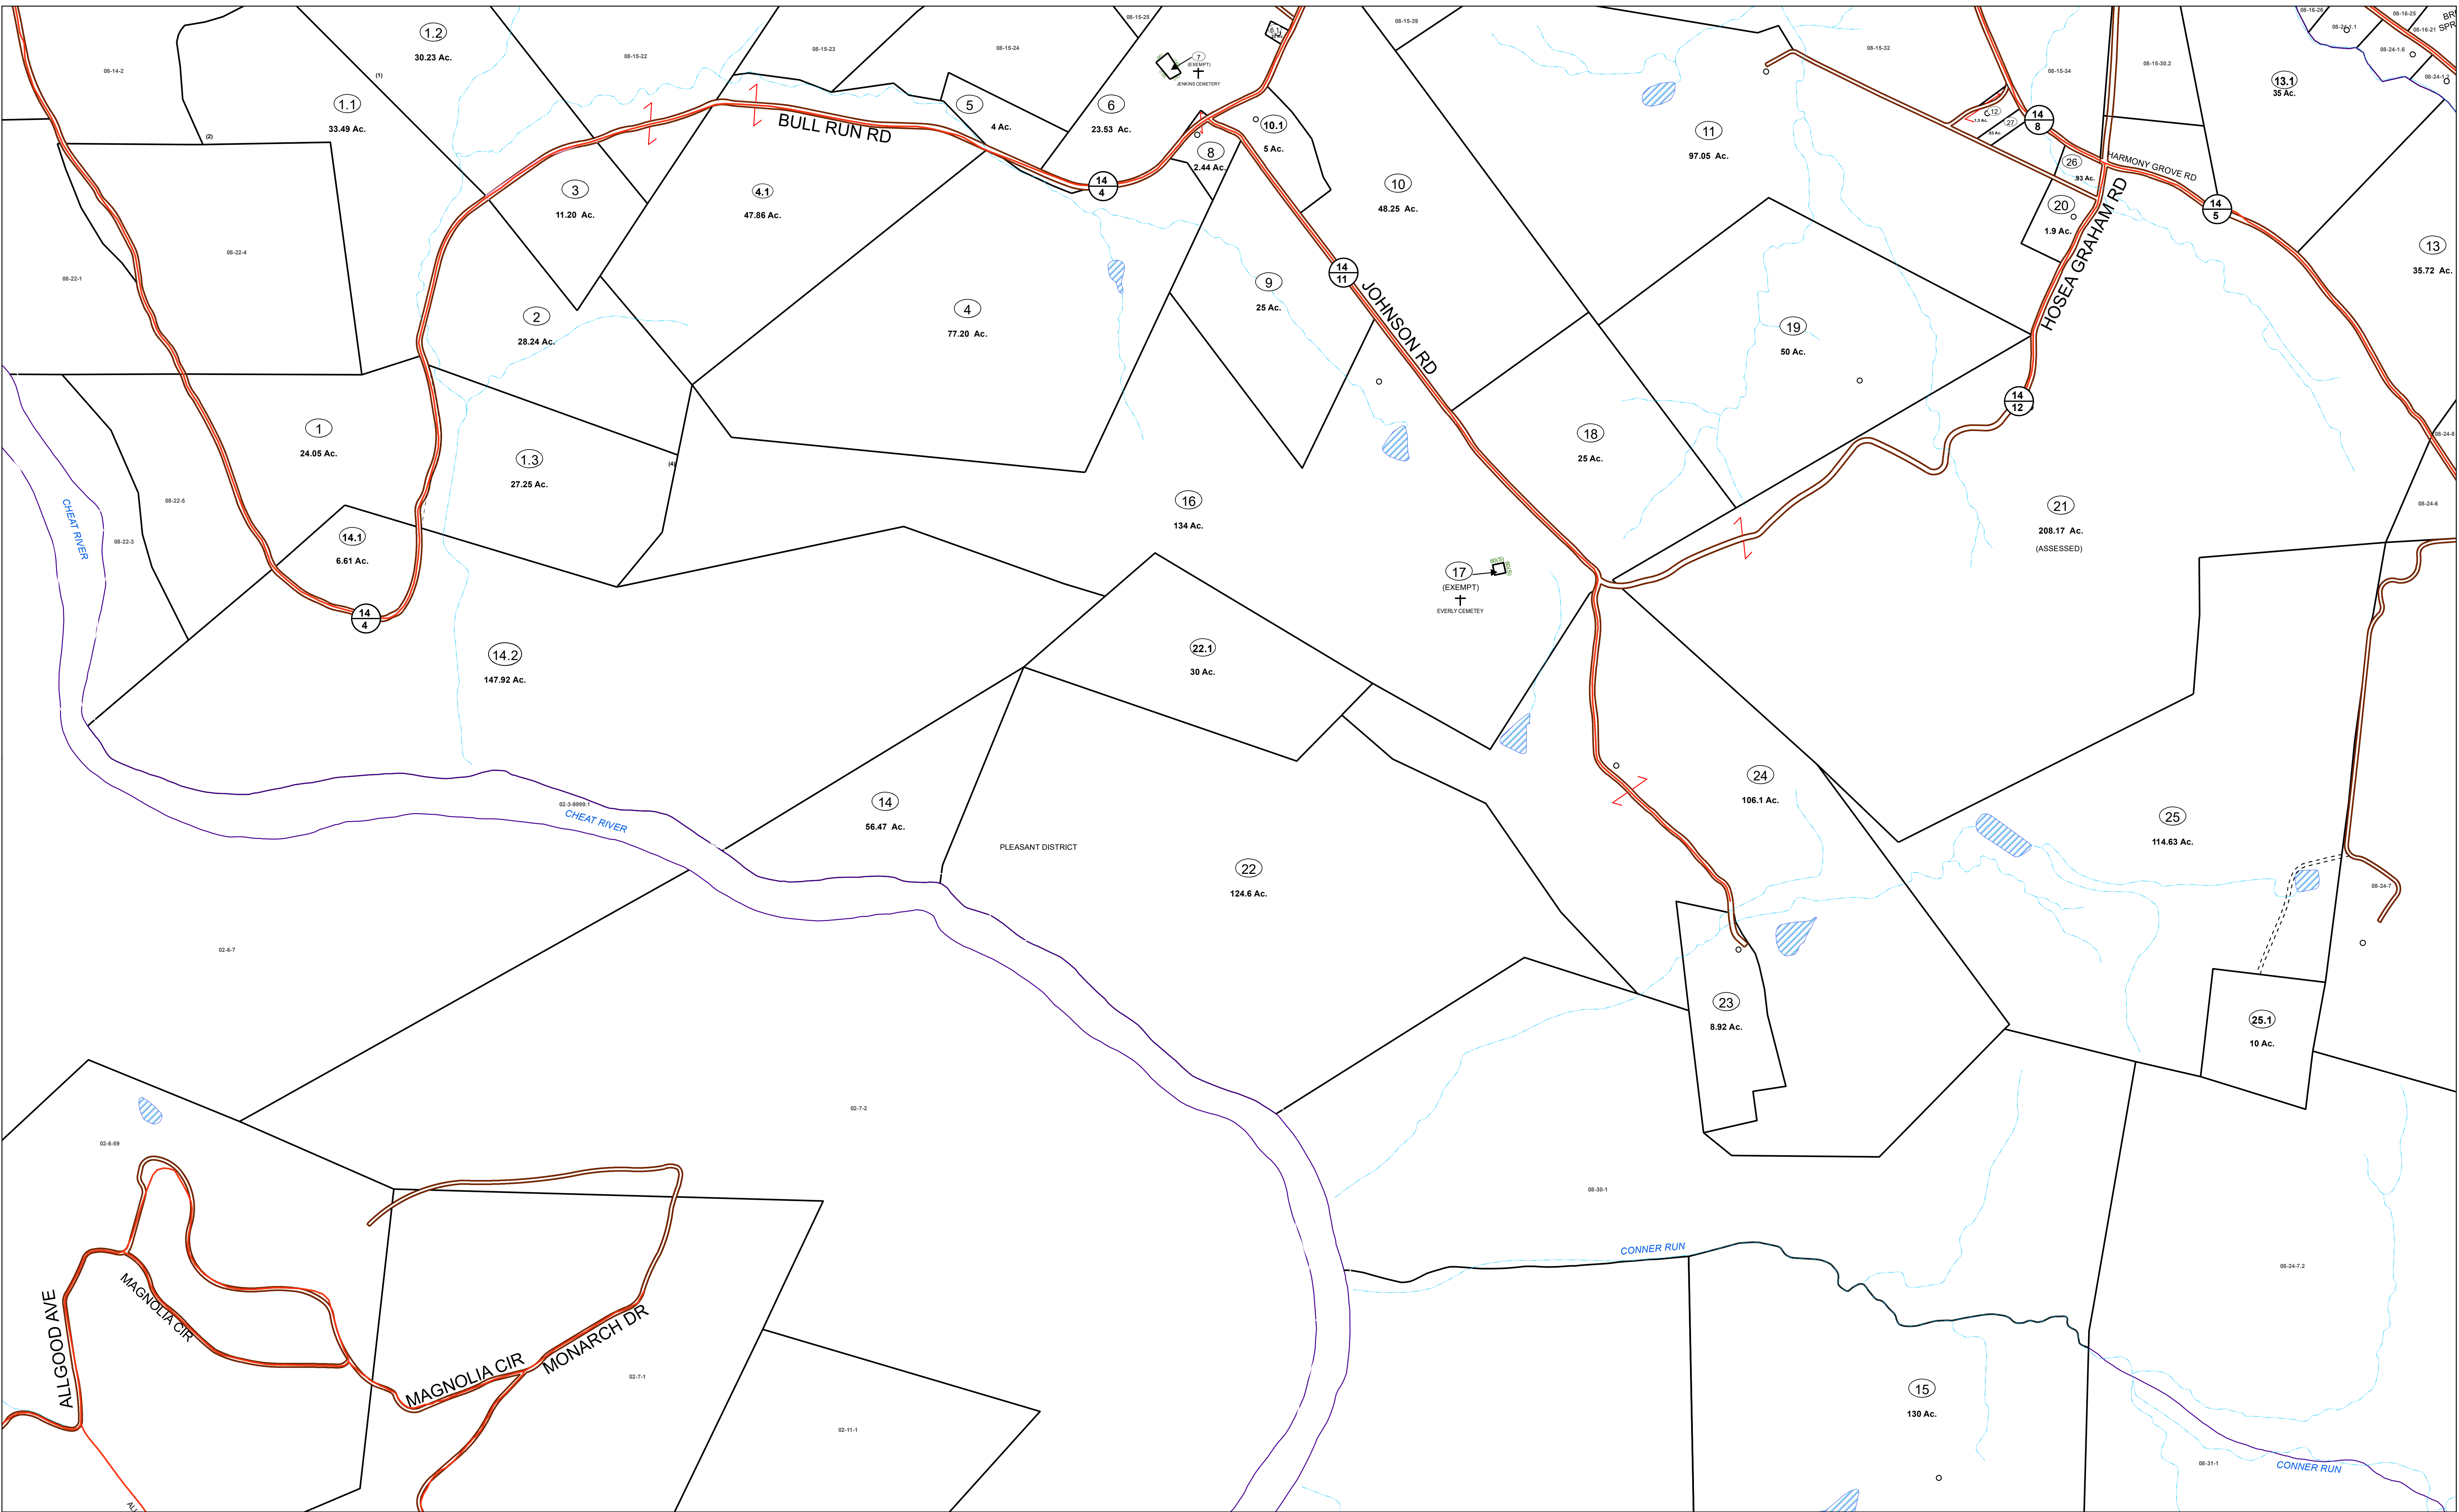


**FOR TAX PURPOSES ONLY**  
Prepared By:  
**Connie Ervin**  
**Preston County Assessor**

- Parcel Line
- Right-of-Way
- Lot Line
- Parcel Hook
- Rail Road
- Easement
- Parcel Number
- Stream

**PRESTON COUNTY - WEST VIRGINIA**  
Restriction  
**Reproduction of Tax Maps Prohibited by Law**  
No person may reproduce, modify, copy, distribute or sell copies of tax maps  
perpared by the county without having first obtainedwrittenpermission of the County Assessor

|      |       |       |       |       |       |       |
|------|-------|-------|-------|-------|-------|-------|
| 02-2 | 08-14 | 02-3  | 10-4  | 08-15 | 08-16 | 08-17 |
| 02-5 | 08-22 | 02-6  | 08-23 | 02-7  | 08-24 | 08-25 |
| 02-8 | 02-10 | 08-30 | 02-11 | 08-31 | 08-32 |       |

District: 08 Pleasant  
Map No: 23  
Date: 01/16/2023  
Scale: 1" = 400'