


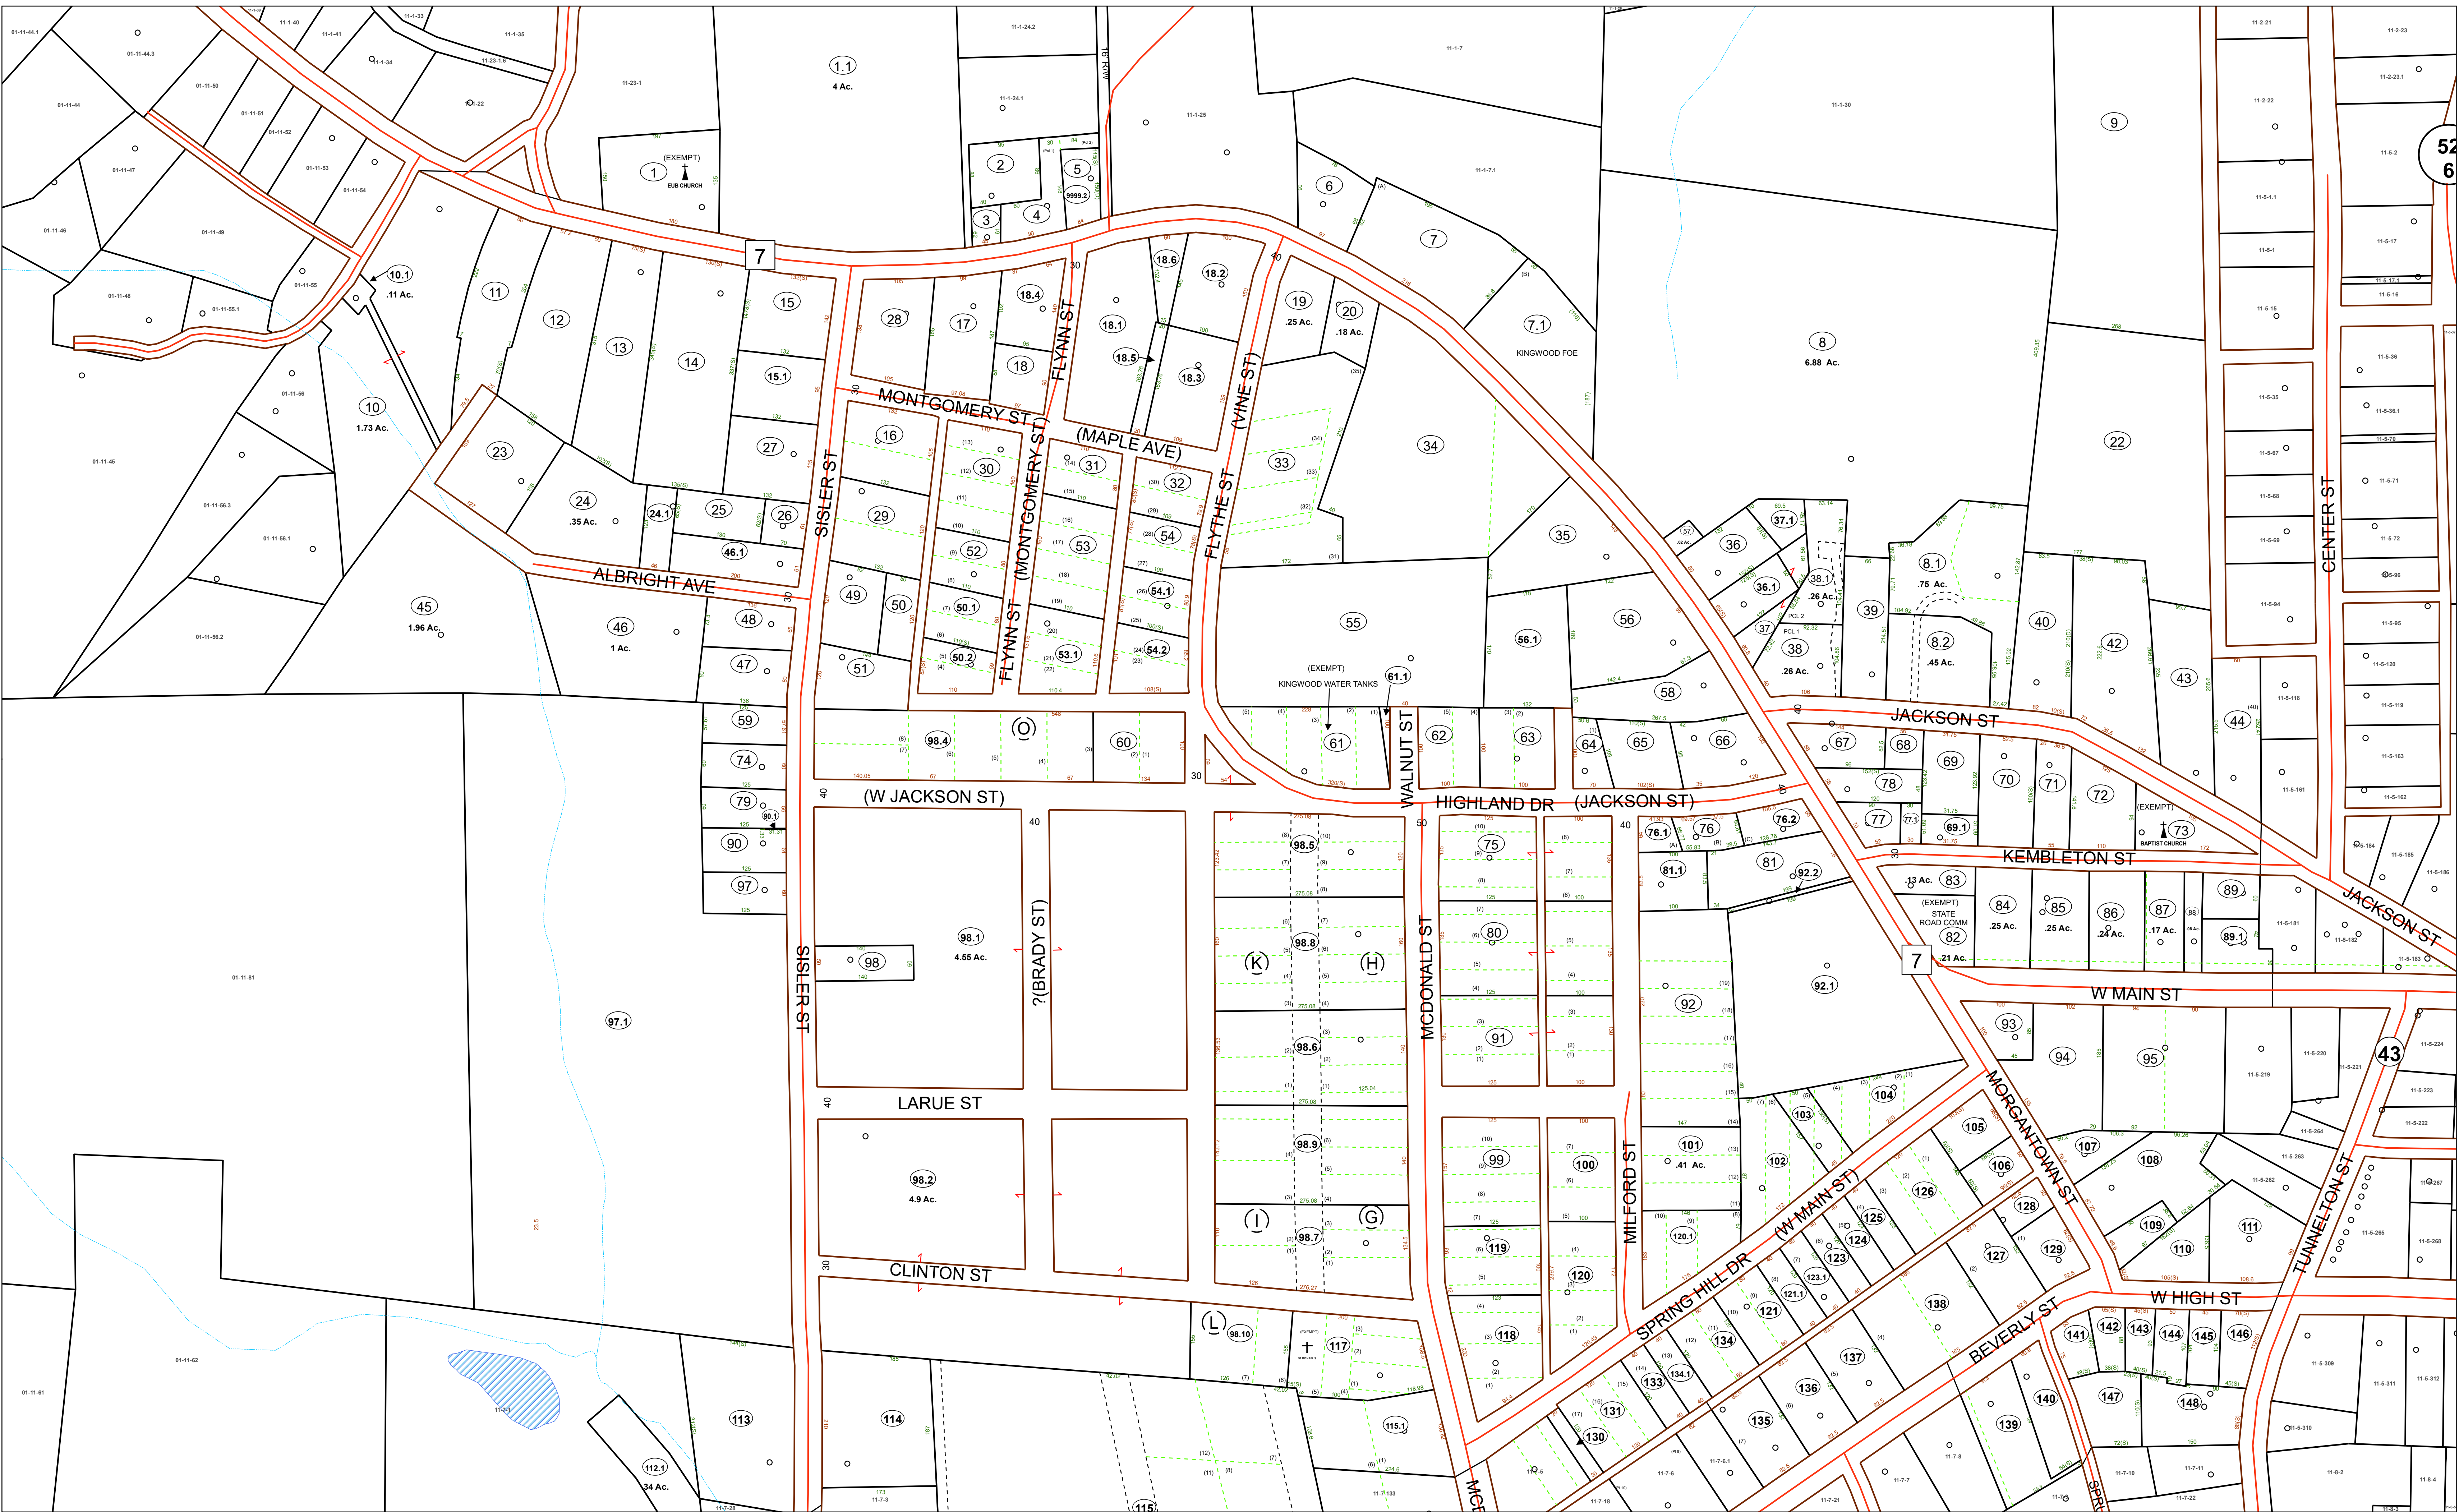

**FOR TAX PURPOSES ONLY**  
Prepared By:  
**Connie Ervin**  
**Preston County Assessor**

- |             |              |               |             |
|-------------|--------------|---------------|-------------|
| Parcel Line | Right-of-Way | Lot Line      | Parcel Hook |
| Rail Road   | Easement     | Parcel Number | Stream      |

**PRESTON COUNTY - WEST VIRGINIA**  
Restriction  
**Reproduction of Tax Maps Prohibited by Law**  
No person may reproduce, modify, copy, distribute or sell copies of tax maps prepared by the county without having first obtained written permission of the County Assessor

|       |       |       |      |      |
|-------|-------|-------|------|------|
| 11-22 | 11-23 | 11-1  | 11-2 | 11-3 |
| 01-11 | 11-4  | 01-12 | 11-5 | 11-6 |
|       | 11-7  |       | 11-8 | 11-9 |

District: **11 Kingwood Corp**  
Map No: **4**  
Date: **01/16/2023**  
Scale: **1" = 100'**