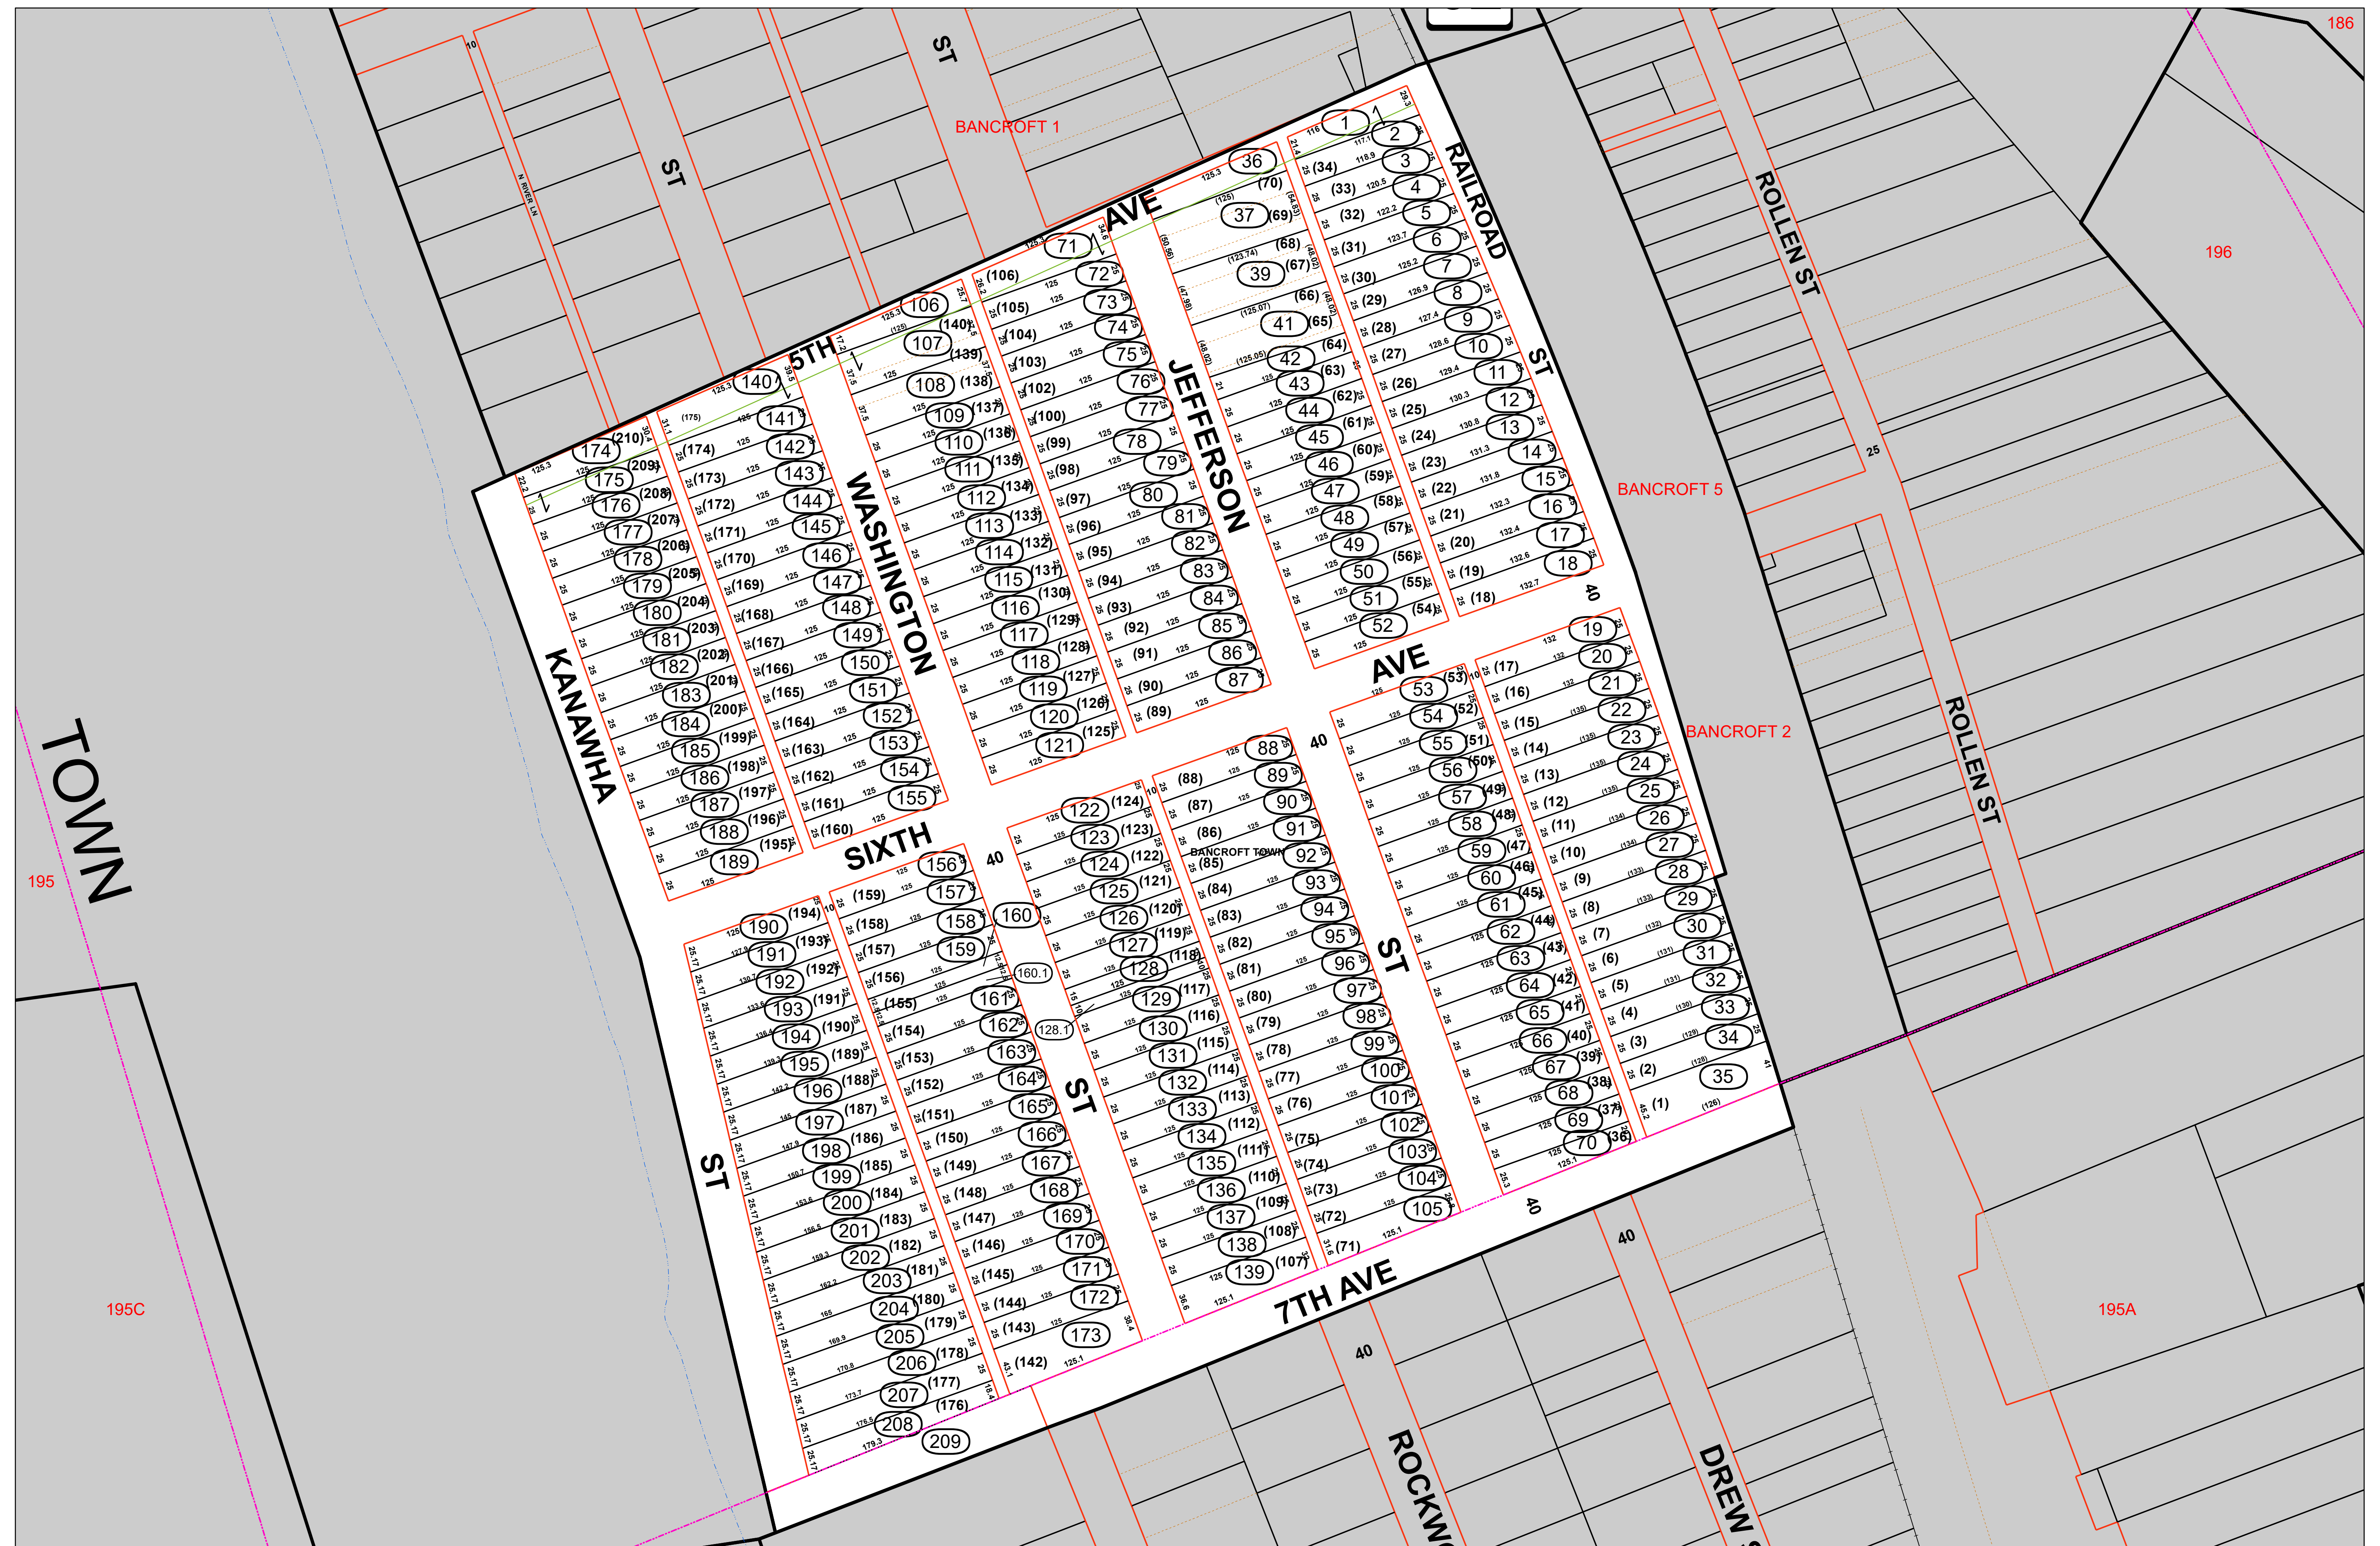


Date: 12/19/2023

PREPARED BY
THE MAPPING / GIS STAFF OF:

GARY WARNER
PUTNAM COUNTY ASSESSOR
3389 WINFIELD ROAD
WINFIELD, WV 25213
PHONE: (304) 586-0206
FAX: (304) 586-0226

FOR TAX PURPOSES ONLY


**ALL TAX MAPS CREATED UNDER THE PROVISIONS OF
REAPPRAISAL LEGISLATION ARE THE PROPERTY OF
PUTNAM COUNTY WEST VIRGINIA AND THE
REPRODUCTION, COPYING, DISTRIBUTION OR SALE
OF SUCH TAX MAPS OR ANY COPIES THEREOF
WITHOUT THE WRITTEN PERMISSION OF THE PUTNAM
COUNTY ASSESSOR IS PROHIBITED BY LAW.**

LEGEND

- | | | | | | |
|---|-----------------|---|-------------------|---|------------------|
|  | Road ROW |  | Parcel Hook |  | Utility_Easement |
|  | Parcel Boundary |  | Lot line/Easement |  | Parcel Number |
|  | Road-Rail ROW |  | Parcel-Road ROW |  | Routing Number |
|  | District |  | MapBooks |  | Deed Lot Number |
|  | Rivers/Lakes | | | | |

Revisions

- | | |
|----|--|
| 1. | 10/26/2021 UPDATE (JSH) |
| 2. | 1/1/2019 UPDATE SUPPLIED TO STATE (JSH) |
| 3. | 1/14/2015 UPDATE SUPPLIED TO STATE (BAS) |
| 4. | 1/7/2016 UPDATE SUPPLIED TO STATE (BAS) |
| 5. | 1/7/2017 UPDATE SUPPLIED TO STATE (BAS) |
| 6. | 2/14/2017 |
| 7. | 1/8/18 UPDATE SUPPLIED TO STATE (JSH) |

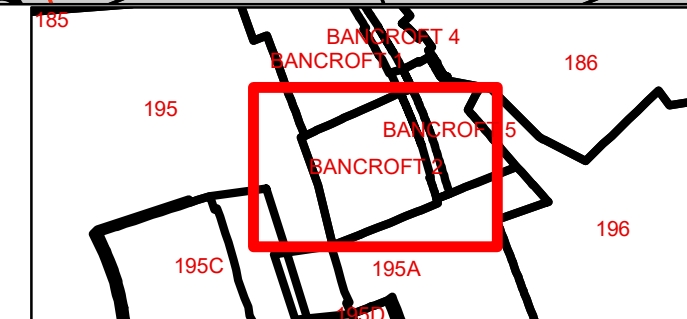

PUTNAM COUNTY

STATE OF WEST VIRGINIA

OFFICE OF ASSESSOR

Sheet No.: **BANCROFT 2**

District: BANCROFT TOWN

Date, Aerial Photography: 2021

Scale: 1" = 100'