


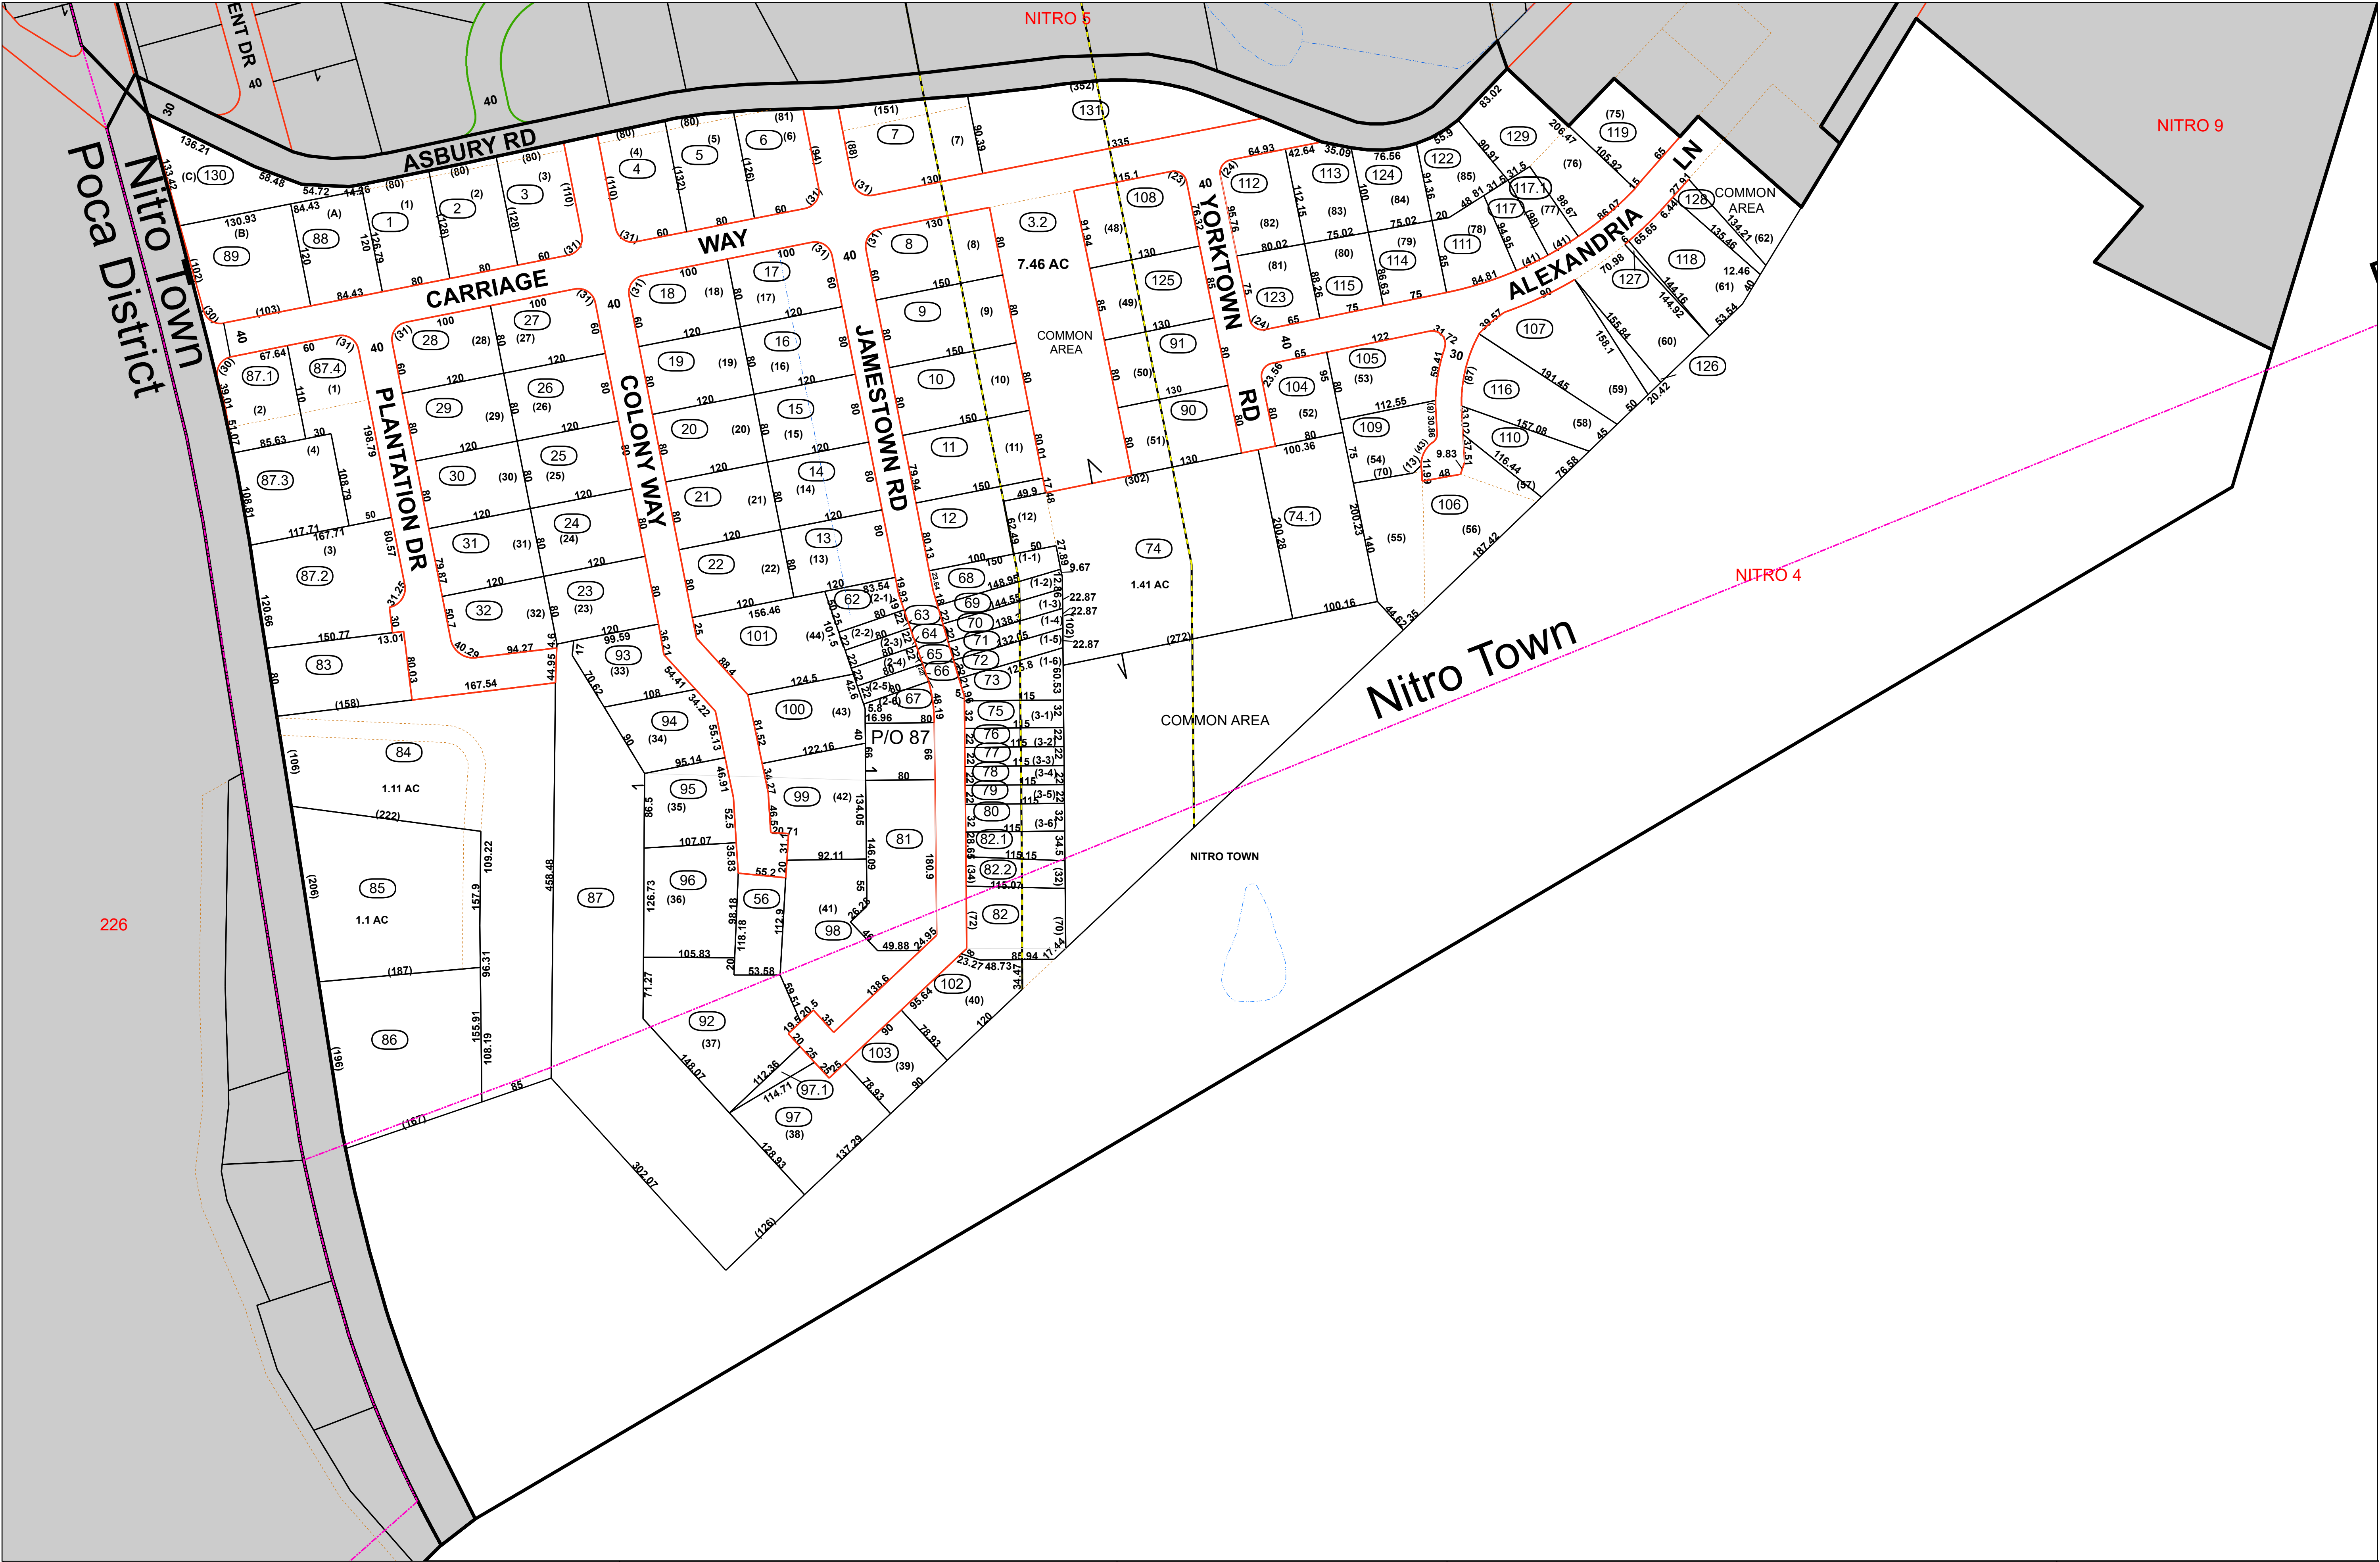

N

E

W

S

Date: 12/19/2023

PREPARED BY
THE MAPPING / GIS STAFF OF:

GARY WARNER
PUTNAM COUNTY ASSESSOR
3389 WINFIELD ROAD
WINFIELD, WV 25213
PHONE: (304) 586-0206
FAX: (304) 586-0226

FOR TAX PURPOSES ONLY

ALL TAX MAPS CREATED UNDER THE PROVISIONS OF REAPPRAISAL LEGISLATION ARE THE PROPERTY OF PUTNAM COUNTY WEST VIRGINIA AND THE REPRODUCTION, COPYING, DISTRIBUTION OR SALE OF SUCH TAX MAPS OR ANY COPIES THEREOF WITHOUT THE WRITTEN PERMISSION OF THE PUTNAM COUNTY ASSESSOR IS PROHIBITED BY LAW.

Road ROW

Parcel Boundary

Road-Rail ROW

District

Rivers/Lakes

Parcel Hook

Lot line/Easement

Parcel-Road ROW

MapBooks

23

001

12

Parcel Number

Routing Number

Deed Lot Number

Utility Easement

1. 10/26/2021 UPDATE (JSH)

2. 1/1/2019 UPDATE SUPPLIED TO STATE (JSH)

3. 1/14/2015 UPDATE SUPPLIED TO STATE (BAS)

4. 1/7/2016 UPDATE SUPPLIED TO STATE (BAS)

5. 1/7/2017 UPDATE SUPPLIED TO STATE (BAS)

6. 2/14/2017

7. 1/8/18 UPDATE SUPPLIED TO STATE (JSH)

226E

226F

226

227

226D

226

NITRO 5

NITRO 4

PUTNAM COUNTY

STATE OF WEST VIRGINIA

OFFICE OF ASSESSOR

Sheet No.: NITRO 4

District: NITRO TOWN

Date, Aerial Photography: 2021

Scale: 1" = 100'