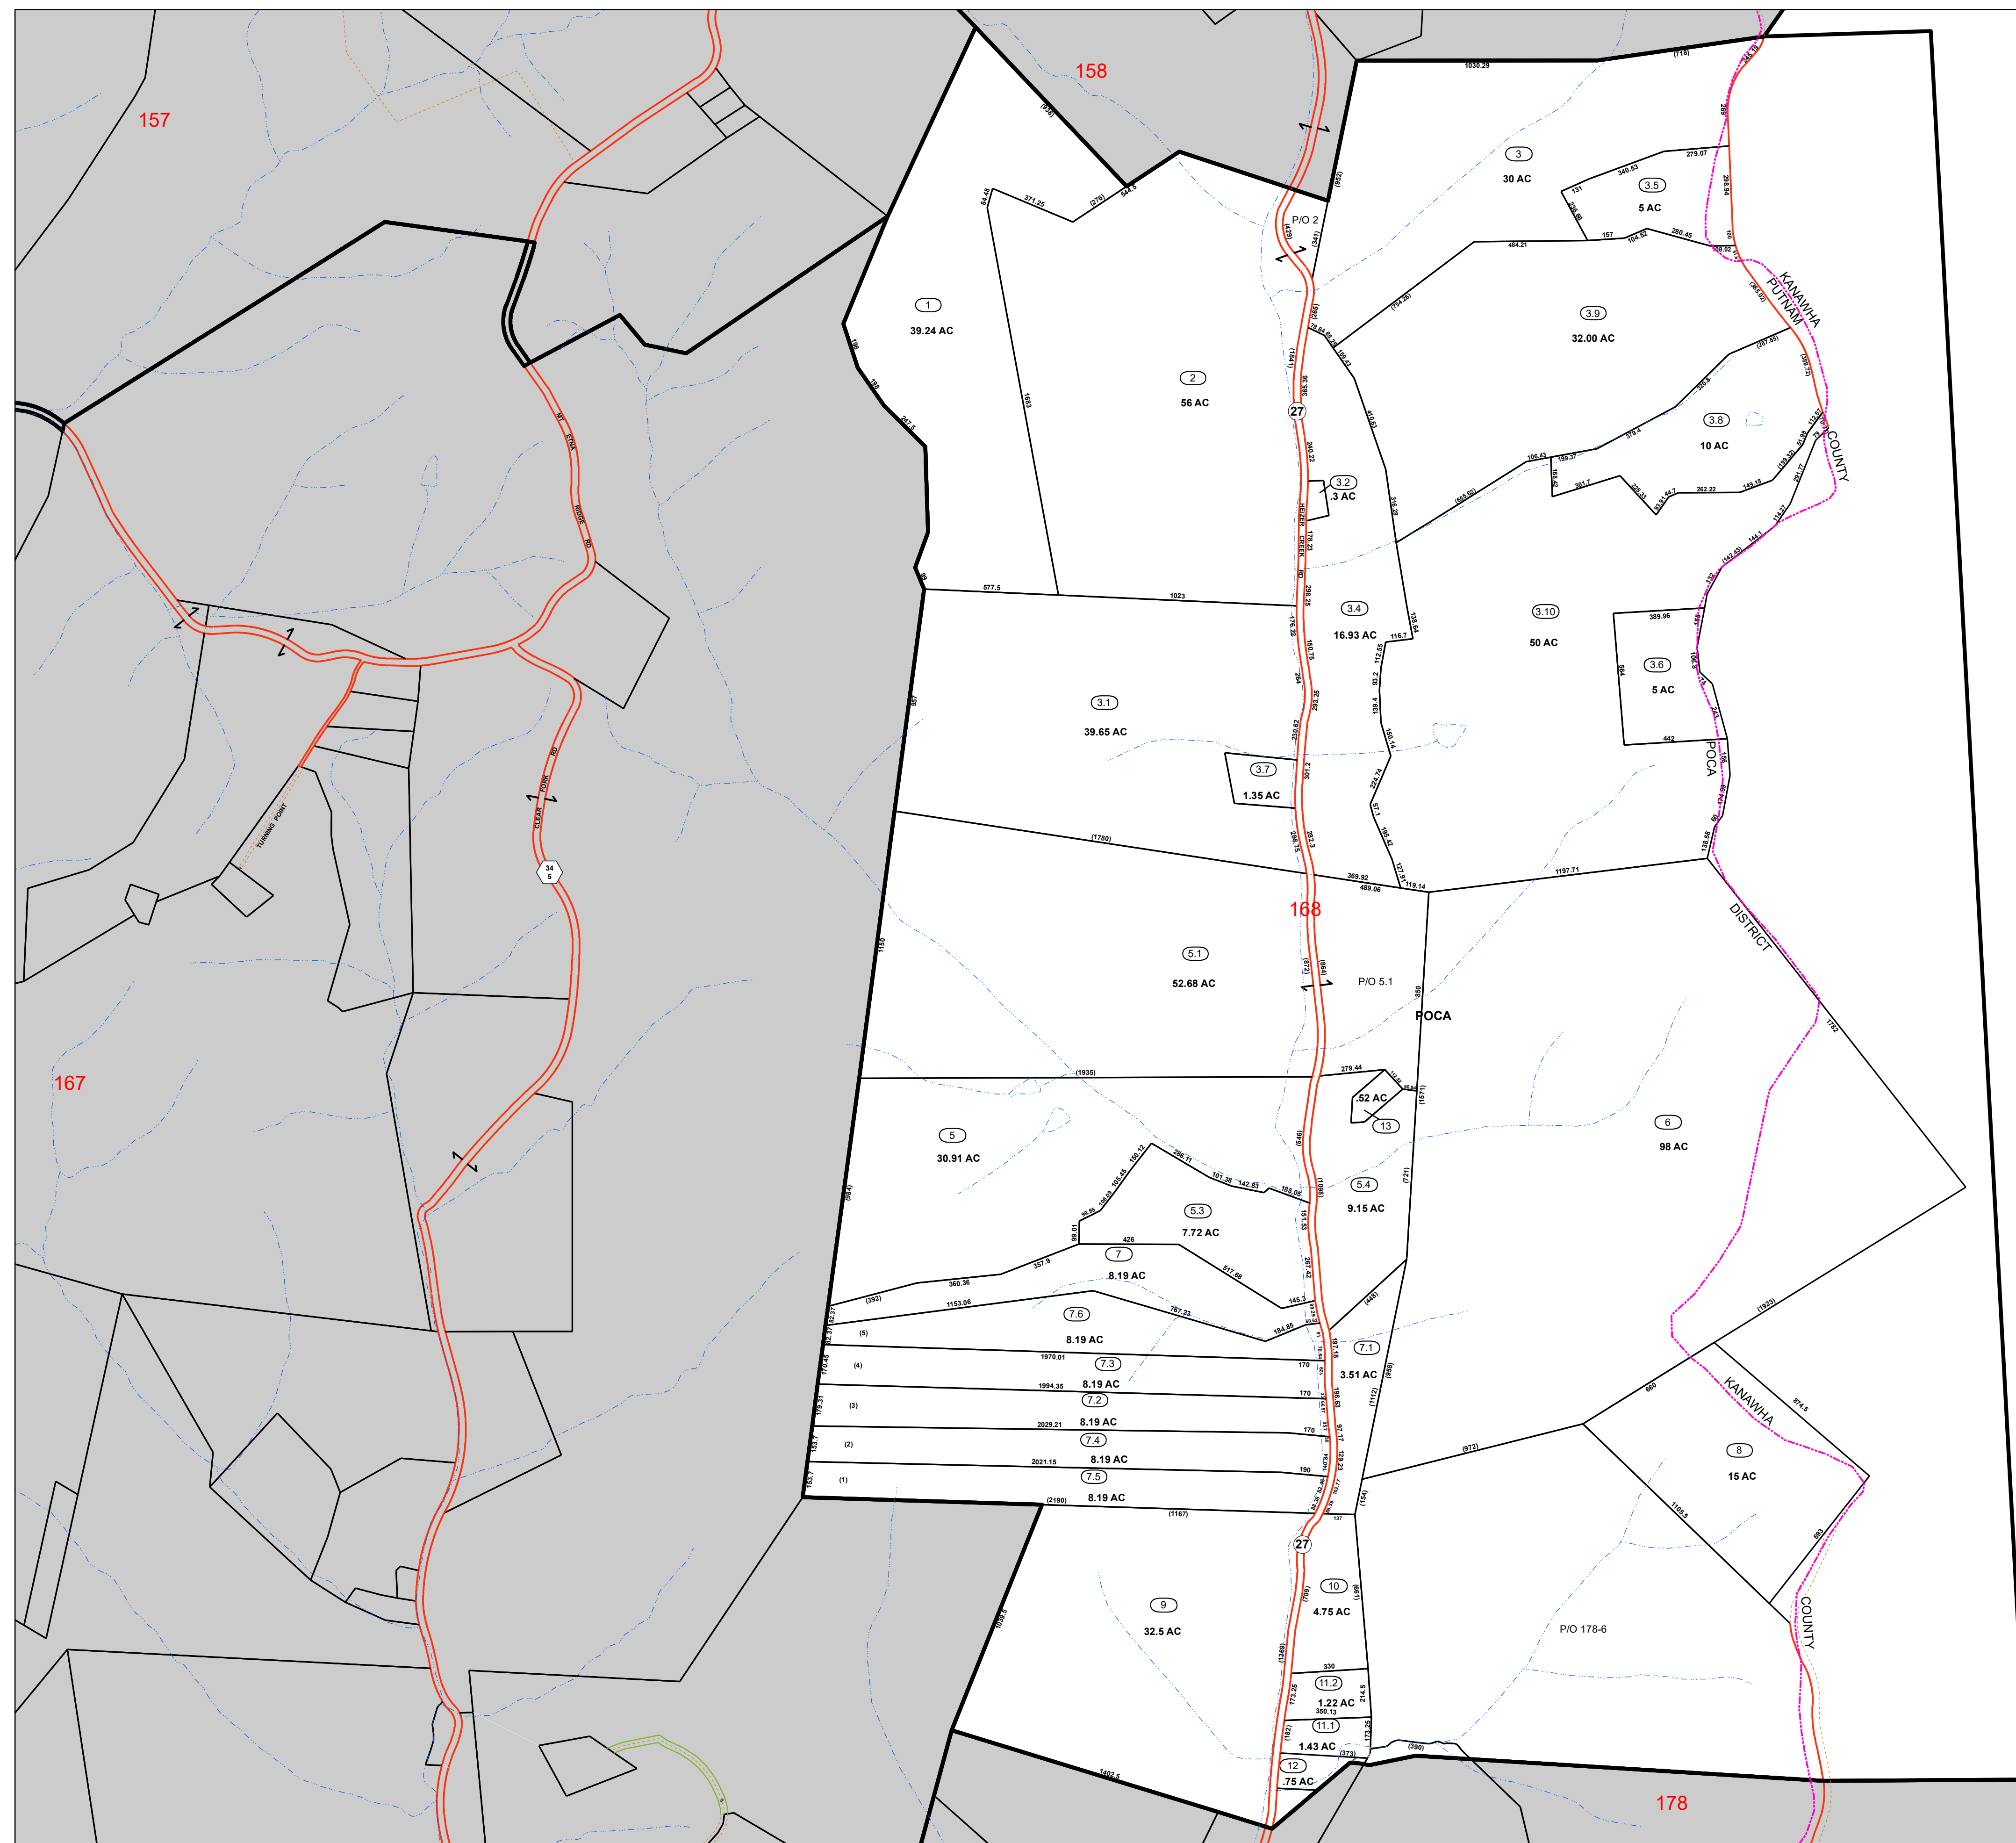


**PREPARED BY
THE MAPPING / GIS STAFF OF:**

**GARY WARNER
PUTNAM COUNTY ASSESSOR
3389 WINFIELD ROAD
WINFIELD, WV 25213
PHONE: (304) 586-0206
FAX: (304) 586-0226**

FOR TAX PURPOSES ONLY


ALL TAX MAPS CREATED UNDER THE PROVISIONS OF REAPPRAISAL LEGISLATION ARE THE PROPERTY OF PUTNAM COUNTY WEST VIRGINIA AND THE REPRODUCTION, COPYING, DISTRIBUTION OR SALE OF SUCH TAX MAPS OR ANY COPIES THEREOF WITHOUT THE WRITTEN PERMISSION OF THE PUTNAM COUNTY ASSESSOR IS PROHIBITED BY LAW.

LEGEND

- | | | | | | |
|---|-----------------|---|-------------------|---|------------------|
|  | Road ROW |  | Parcel Hook |  | Utility_Easement |
|  | Parcel Boundary |  | Lot line/Easement |  | Parcel Number |
|  | Road-Rail ROW |  | Parcel-Road ROW |  | Routing Number |
| | District | | MapBooks | | Deed Lot Number |
| | Rivers/Lakes | | | | |

Revisions

- | | |
|----|--|
| 1. | 10/26/2021 UPDATE (JSH) |
| 2. | 1/1/2019 UPDATE SUPPLIED TO STATE (JSH) |
| 3. | 1/14/2015 UPDATE SUPPLIED TO STATE (BAS) |
| 4. | 1/7/2016 UPDATE SUPPLIED TO STATE (BAS) |
| 5. | 1/7/2017 UPDATE SUPPLIED TO STATE (BAS) |
| 6. | 2/14/2017 |
| 7. | 1/8/18 UPDATE SUPPLIED TO STATE (JSH) |

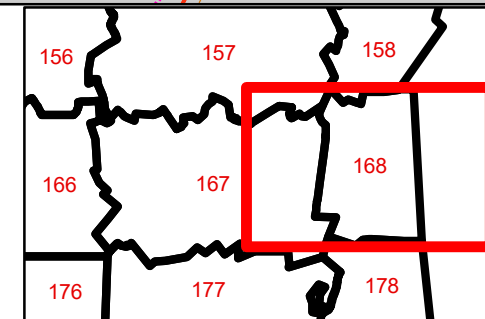

PUTNAM COUNTY

STATE OF WEST VIRGINIA

OFFICE OF ASSESSOR

Sheet No.: 168

District: POCA

Date, Aerial Photography: 2021

Scale: 1" = 400'