


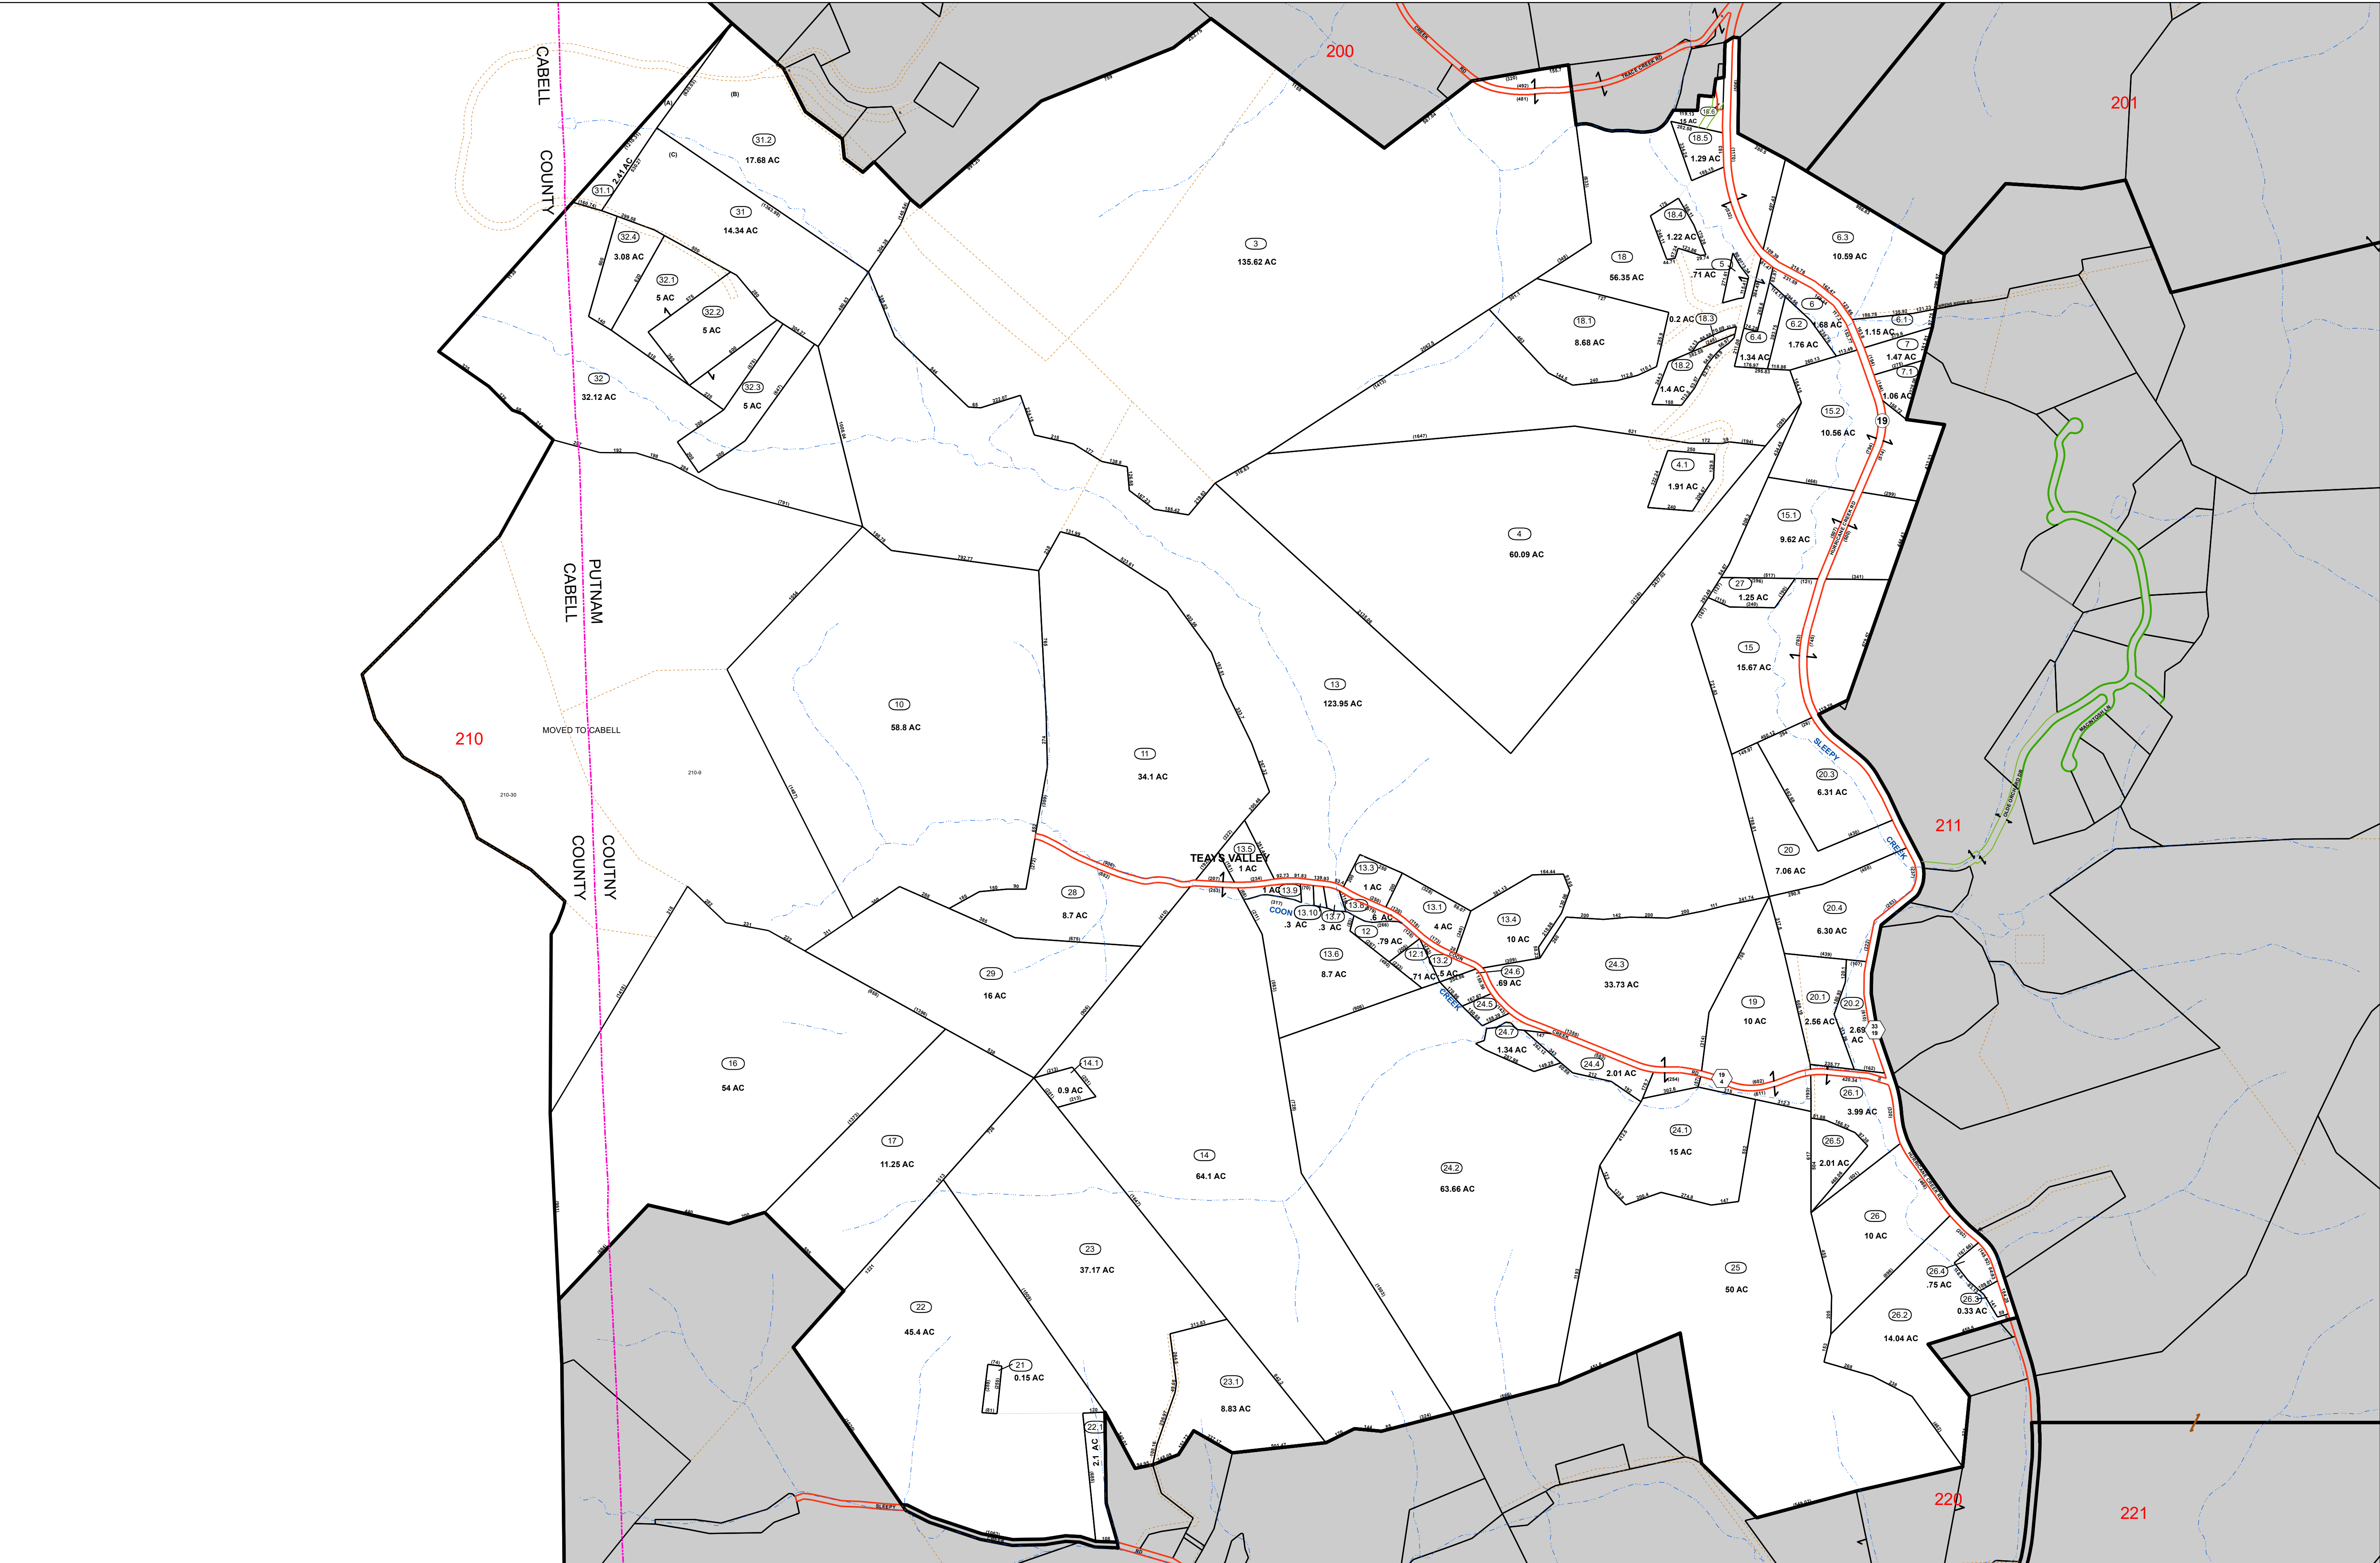

Date: 12/19/2023

PREPARED BY
THE MAPPING / GIS STAFF OF:

GARY WARNER
PUTNAM COUNTY ASSESSOR
3389 WINFIELD ROAD
WINFIELD, WV 25213
PHONE: (304) 586-0206
FAX: (304) 586-0226

FOR TAX PURPOSES ONLY

ALL TAX MAPS CREATED UNDER THE PROVISIONS OF REAPPRAISAL LEGISLATION ARE THE PROPERTY OF PUTNAM COUNTY WEST VIRGINIA AND THE REPRODUCTION, COPYING, DISTRIBUTION OR SALE OF SUCH TAX MAPS OR ANY COPIES THEREOF WITHOUT THE WRITTEN PERMISSION OF THE PUTNAM COUNTY ASSESSOR IS PROHIBITED BY LAW.

LEGEND

Road ROW	Parcel Boundary	Parcel Hook
Road-Rail ROW	Lot line/Easement	Parcel-Road ROW
District	MapBooks	
Rivers/Lakes		

Utility Easement	Parcel Number
Routing Number	Deed Lot Number

Revisions

1.	10/26/2021 UPDATE (JSH)
2.	1/1/2019 UPDATE SUPPLIED TO STATE (JSH)
3.	1/14/2015 UPDATE SUPPLIED TO STATE (BAS)
4.	1/7/2016 UPDATE SUPPLIED TO STATE (BAS)
5.	1/7/2017 UPDATE SUPPLIED TO STATE (BAS)
6.	2/14/2017
7.	1/8/18 UPDATE SUPPLIED TO STATE (JSH)

PUTNAM COUNTY

STATE OF WEST VIRGINIA

OFFICE OF ASSESSOR

Sheet No.: **210**

District: **TEAYS VALLEY**

Date, Aerial Photography: **2021**

Scale: **1" = 400'**