


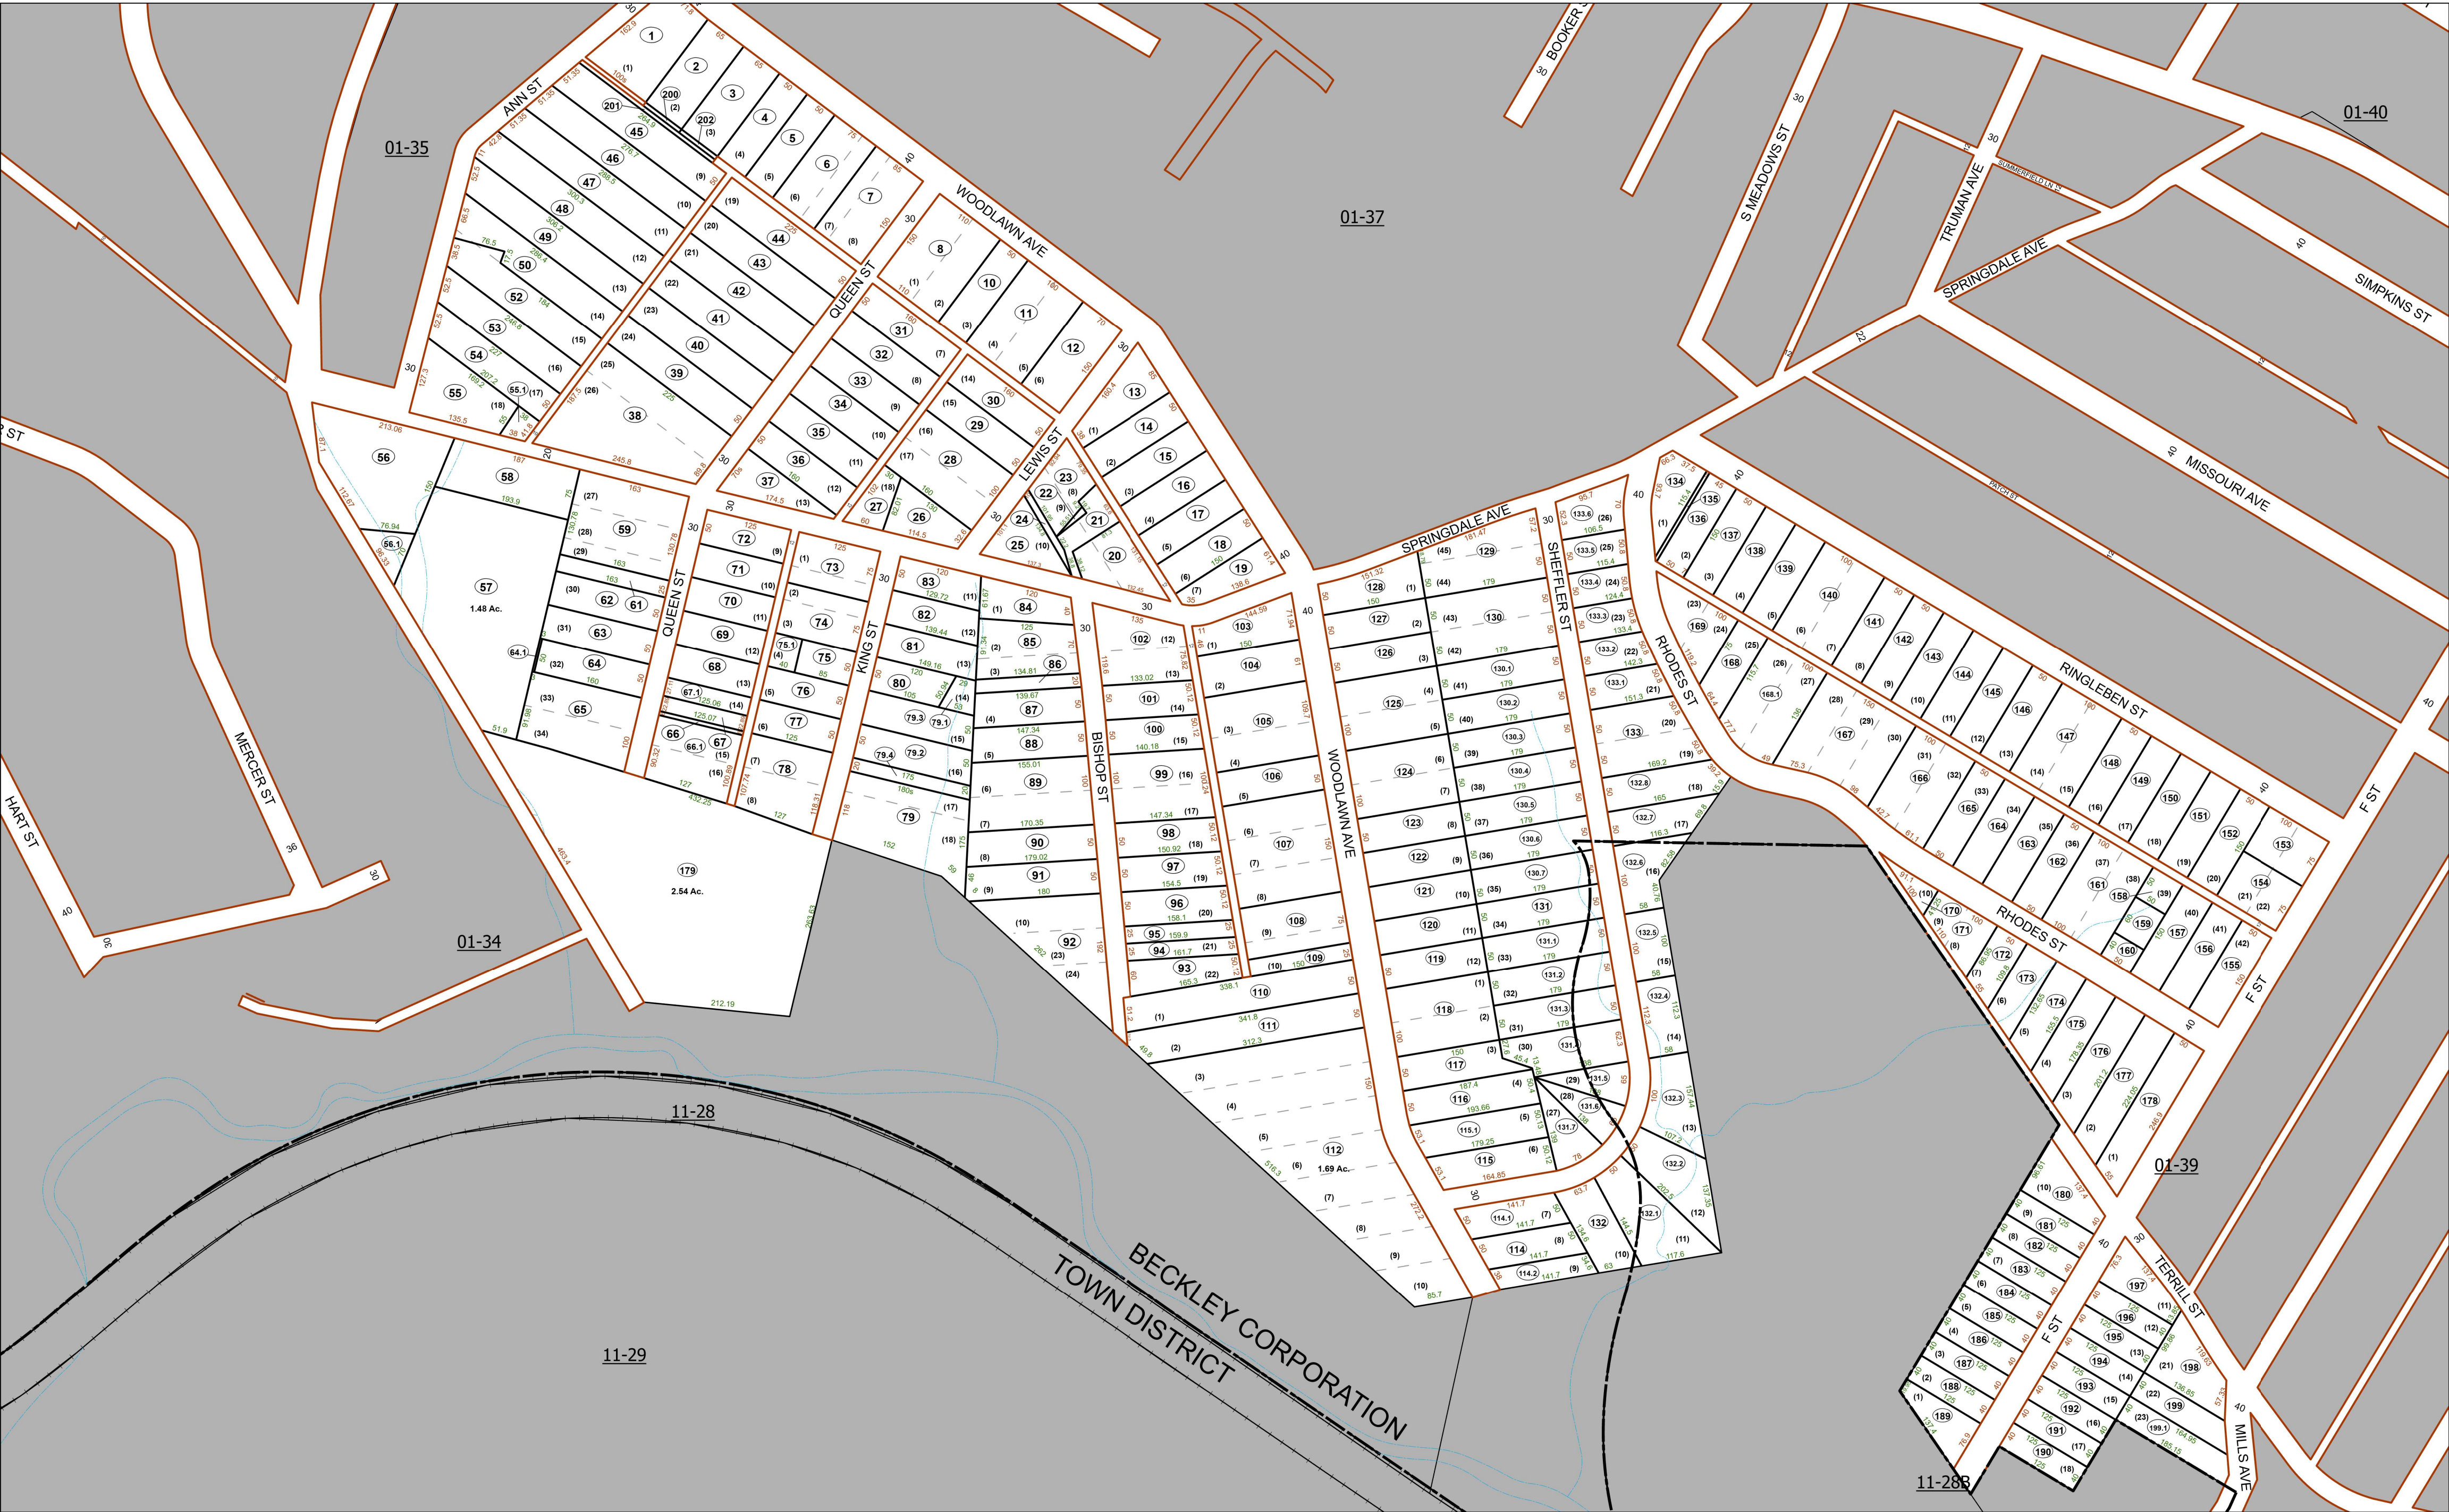

FOR TAX PURPOSES ONLY

Prepared By:  
Raleigh County Assessor's Office  
Beckley, WV

RESTRICTION

ALL TAX MAPS CREATED UNDER THE PROVISIONS OF REAPPRAISAL LEGISLATION ARE THE PROPERTY OF RALEIGH COUNTY, WEST VIRGINIA. THE REPRODUCTION, COPYING, DISTRIBUTION, OR SALE OF SUCH TAX MAPS OR ANY COPIES THEREOF WITHOUT THE WRITTEN PERMISSION OF THE RALEIGH COUNTY ASSESSOR IS PROHIBITED BY LAW.

|   |              |    |                |    |  |
|---|--------------|----|----------------|----|--|
| 1 | 10/07/96 CLG | 9  | 05/11/15 JLW   | 17 |  |
| 2 | 04/02/01 CLG | 10 | 05/11/15 JLW   | 18 |  |
| 3 | 10/26/05 CLG | 11 | 08/26/2021 AGD | 19 |  |
| 4 | 03/27/06 CLG | 12 |                | 20 |  |
| 5 | 01/18/07 CLG | 13 |                | 21 |  |
| 6 | 10/30/07 ADL | 14 |                | 22 |  |
| 7 | 07/05/08 ADL | 15 |                | 23 |  |
| 8 | 09/24/10 TPB | 16 |                | 24 |  |

Legend

Property Line

Road Right of Way

Corporation Line

District Line

County Line

Original Lot Line

Lot Number

Parcel Number

Water

Railroad

(15)

99

N

1:1,200

COUNTY OF RALEIGH  
OFFICE OF ASSESSOR  
BECKLEY, WEST VIRGINIA

BECKLEY CORPORATION  
Map: 38  
Date, Aerial Photography: 2018  
Date, Map: 1/4/2024