


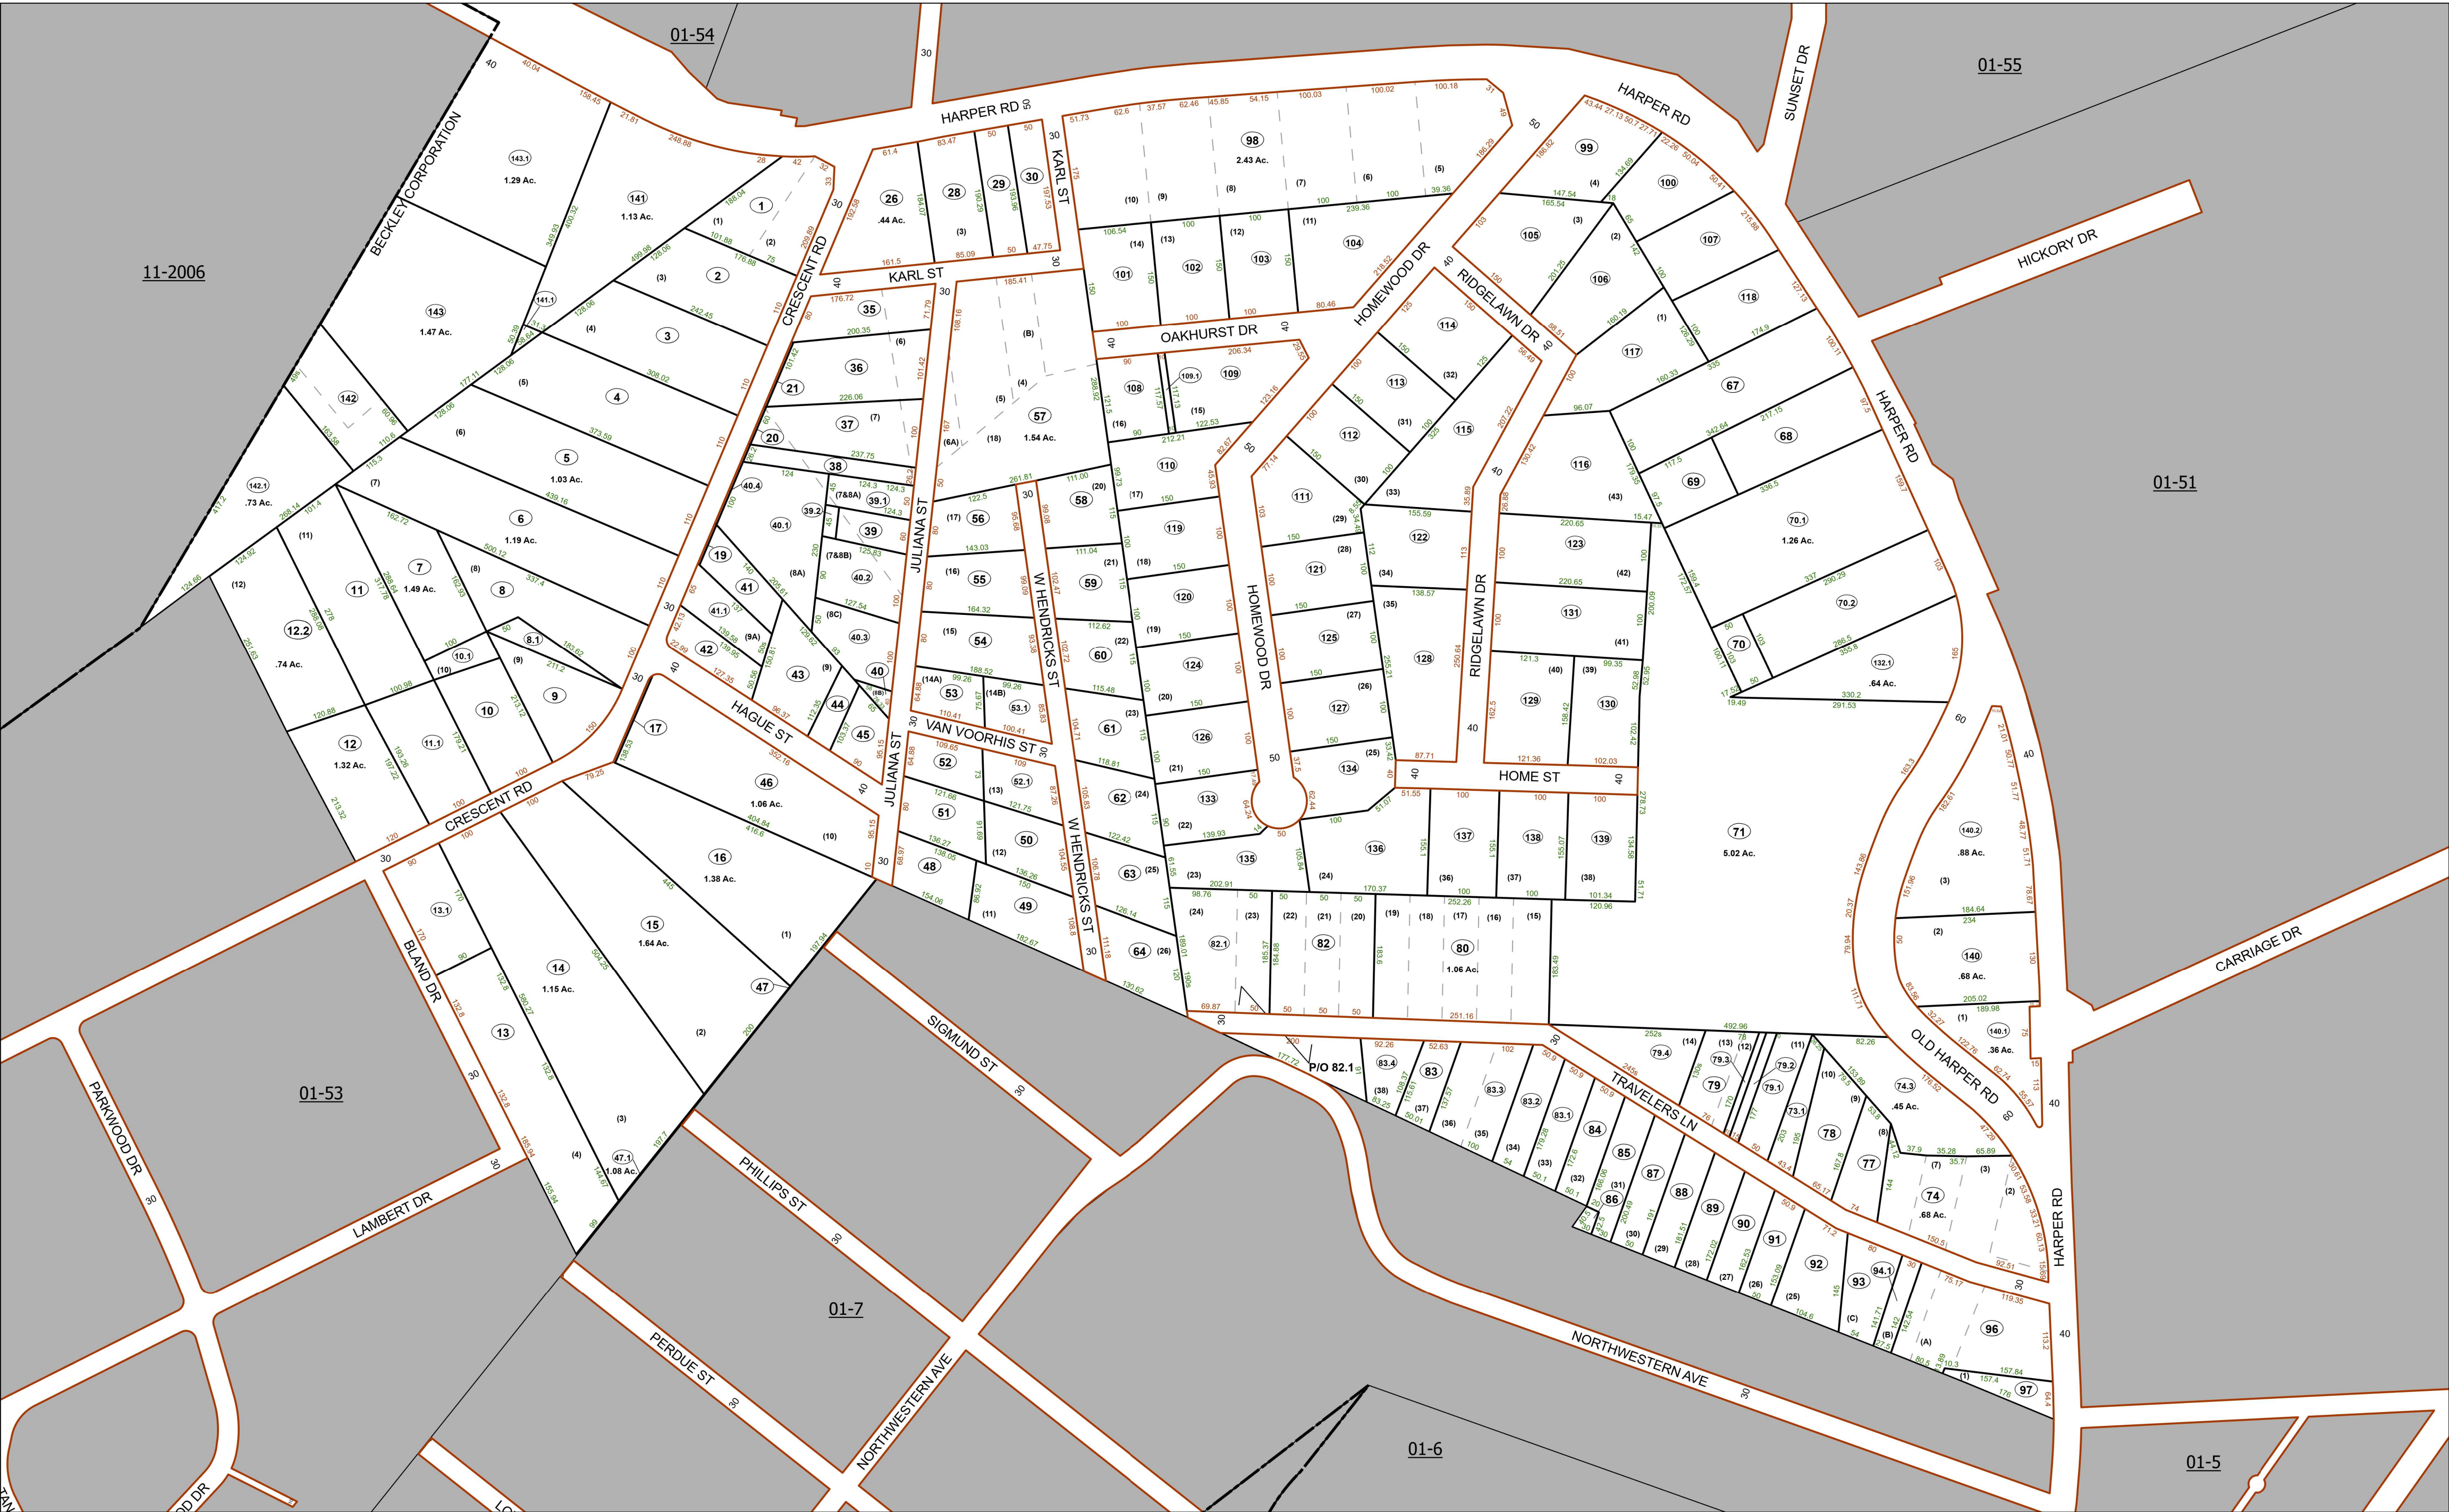

FOR TAX PURPOSES ONLY				
Prepared By: Raleigh County Assessor's Office Beckley, WV				
RESTRICTION				
ALL TAX MAPS CREATED UNDER THE PROVISIONS OF REAPPRAISAL LEGISLATION ARE THE PROPERTY OF RALEIGH COUNTY, WEST VIRGINIA. THE REPRODUCTION, COPYING, DISTRIBUTION, OR SALE OF SUCH TAX MAPS OR ANY COPIES THEREOF WITHOUT THE WRITTEN PERMISSION OF THE RALEIGH COUNTY ASSESSOR IS PROHIBITED BY LAW.				
1	10/07/96 CLG	9	05/11/15 JLW	17
2	04/02/01 CLG	10	05/11/15 JLW	18
3	10/26/05 CLG	11	08/26/2021 AGD	19
4	03/27/06 CLG	12		20
5	01/18/07 CLG	13		21
6	10/30/07 ADL	14		22
7	07/05/08 ADL	15		23
8	09/24/10 TPB	16		24

Legend

Property Line Original Lot Line (15)

Road Right of Way Lot Number 99

Corporation Line Parcel Number

District Line Water

County Line Railroad

N

1:1,200