


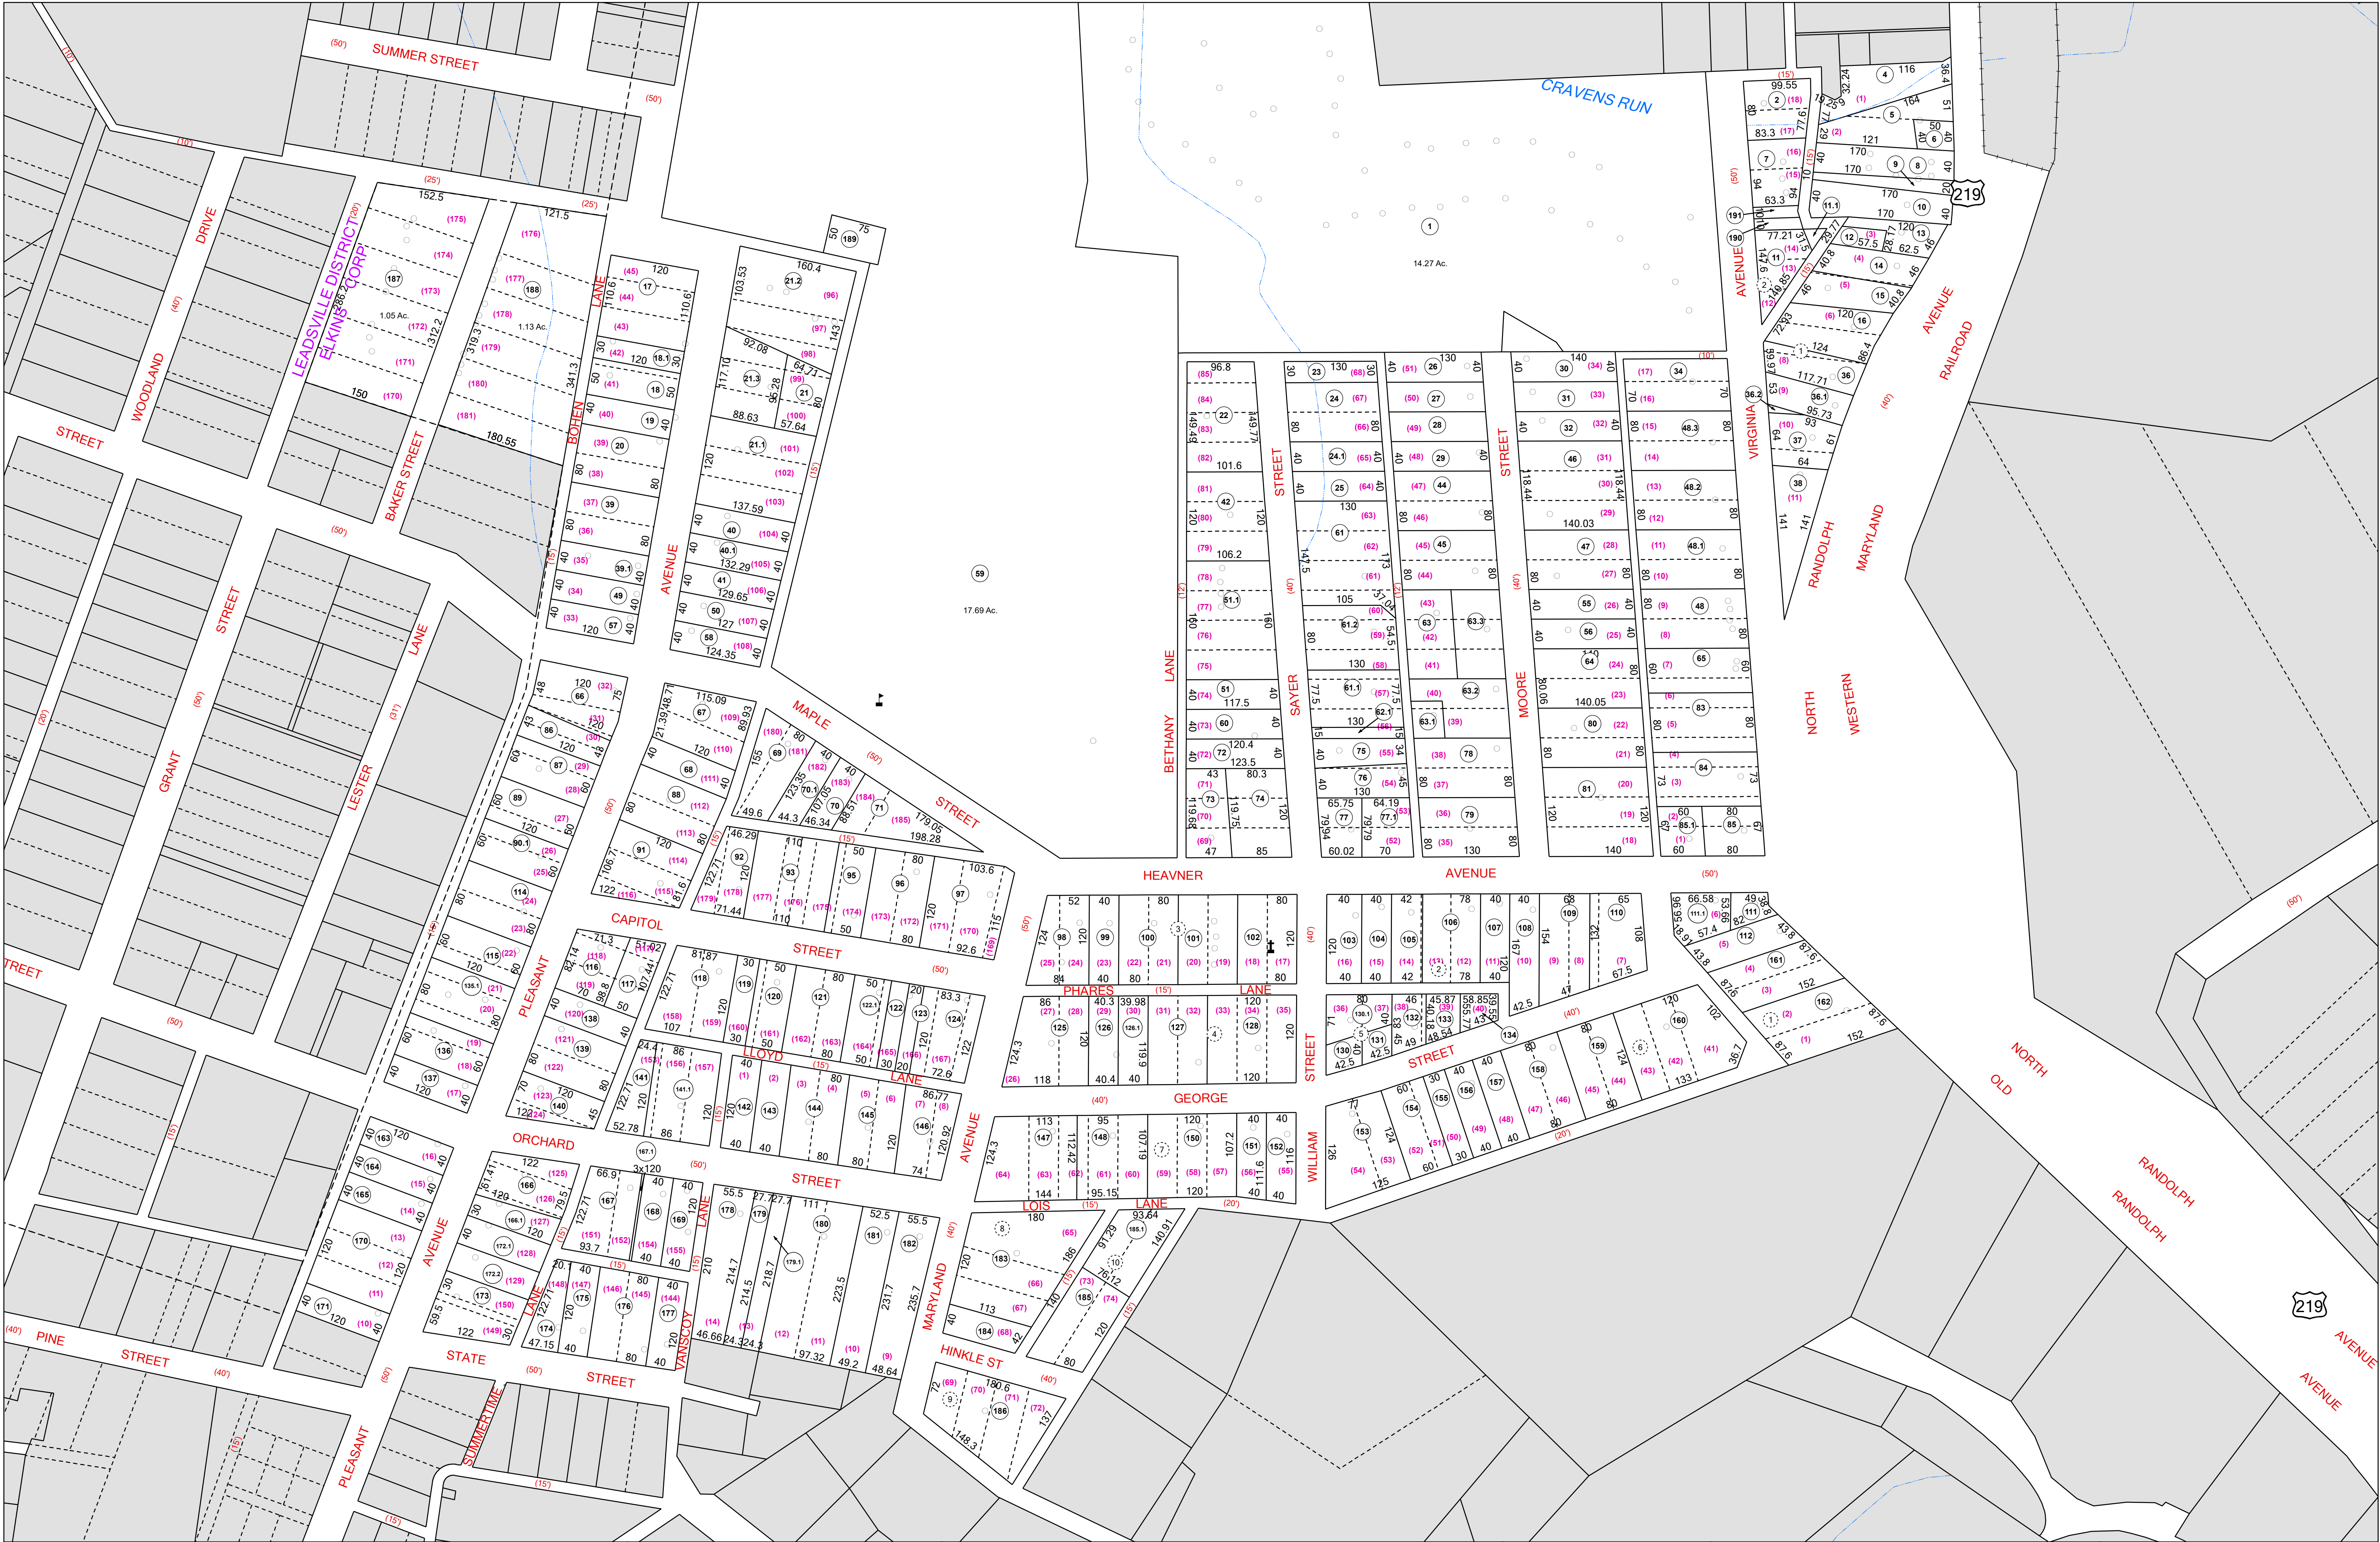

FOR TAX PURPOSES ONLY

LANDMARK

geospatial

Legend

- District Boundary
- Previous Deed
- Property
- Road Easement
- Railroad Right of Way
- Road Right of Way
- River

Deed lot Number (15)

Parcel or Index Number (9)

UNKNOWN

Improvement

Cemetery

School

Church

Restriction

All tax maps created under the provisions of reappraisal legislation are the property of the Assessor of Randolph County, West Virginia and the reproduction copying, modification, distribution or sale of such tax maps or any copies thereof without the written permission of the Randolph County Assessor is prohibited by law.

Revisions

1 6-30-1964	10 OGIS S.A.J. 4-24-1993	19 P.K.Y. 7-1-2002	28
2 D.F. 7-1980	11 OGIS R.R.O. 3-1994	20 P.K.Y. 7-1-2003	29
3 T.R.L. 7-1983	12 OGIS J.E.B. 4-20-1995	21 A.K.B. 7-1-2005	30
4 C.P. 7-1-1983	13 OGIS J.E.B. 5-1-1996	22 A.K.B. 7-1-2006	31
5 T.R.L. 7-1984	14 SLS INC. J.W.M. 3-1997	23 A.K.B. 7-1-2007	32
6 T.R.L. 7-1986	15 P.K.Y. 7-1-1998	24 S.T.P. 7-1-2014	33
7 D.F. 7-1-1988	16 P.K.Y. 7-1-1999	25 S.T.P. 7-1-2015	34
8 OGIS D.S.H. 2-23-1991	17 P.K.Y. 7-1-2000	26 S.T.P. 7-1-2016	35
9 OGIS T.L. 4-30-1992	18 P.K.Y. 7-1-2001	27	36

RANDOLPH COUNTY

Assessor's Office

Phyllis K. Yokum, Assessor

ELKINS, WV

ELKINS CORP

District 05 Map No. 2

Date of Publication: 1/30/2024

Scale: 1"=100'