


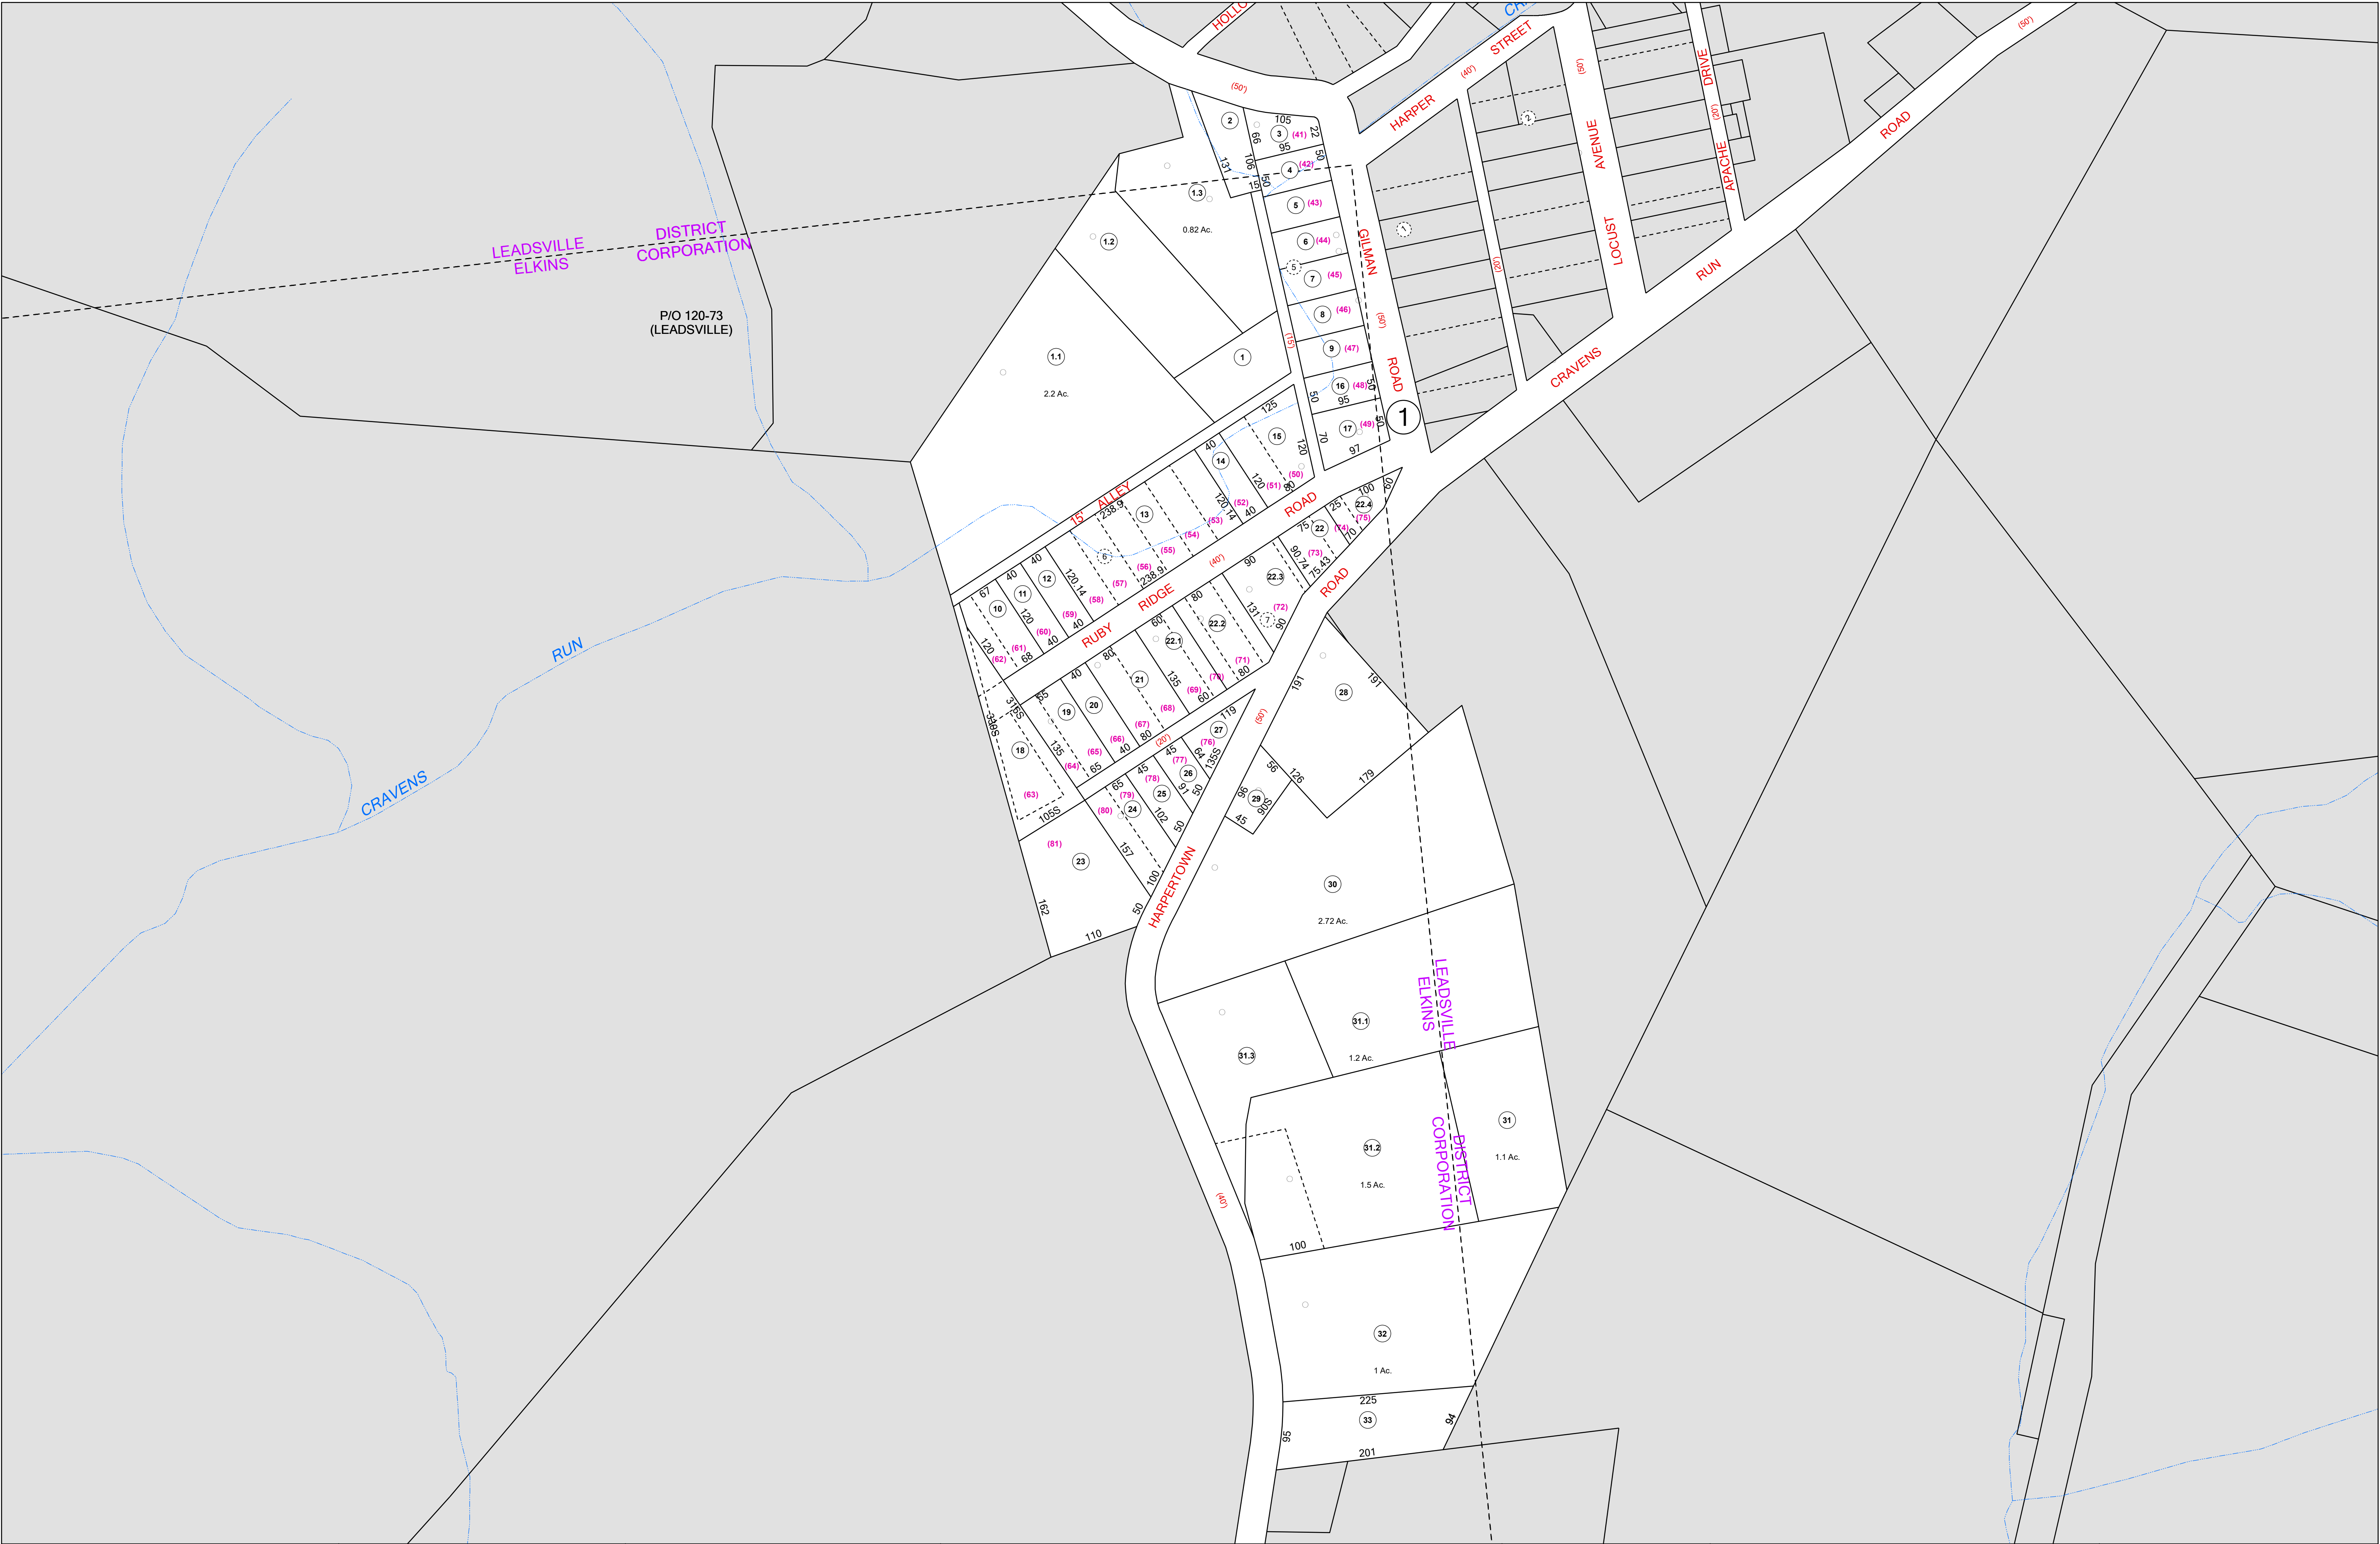



FOR TAX PURPOSES ONLY
LANDMARK
geospatial


Legend	
	District Boundary
	Previous Deed
	Property
	Road Easement
	Railroad Right of Way
	Road Right of Way
	River

Deed lot Number	(15)
Parcel or Index Number	⑨
UNKNOWN	
Improvement	
Cemetery	
School	
Church	

Restriction

All tax maps created under the provisions of reappraisal legislation are the property of the Assessor of Randolph County, West Virginia and the reproduction copying, modification, distribution or sale of such tax maps or any copies thereof without the written permission of the Randolph County Assessor is prohibited by law.

Revisions			
1	6-30-1964	10	A.K.B. 7-1-2005
2	D.F. 7-1980	11	A.K.B. 7-1-2007
3	T.R.L. 7-1983	12	
4	T.R.L. 7-1984	13	
5	T.R.L. 7-1987	14	
6	D.F. 7-1-1989	15	
7	OGIS D.S.H. 2-23-1991	16	
8	OGIS S.A.J. 4-24-1993	17	
9	P.K.Y. 7-1-2002	18	
		19	
		20	
		21	
		22	
		23	
		24	
		25	
		26	
		27	
		28	
		29	
		30	
		31	
		32	
		33	
		34	
		35	
		36	

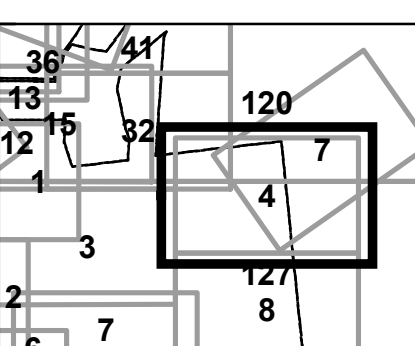



RANDOLPH COUNTY
Assessor's Office
Phyllis K. Yokum, Assessor
ELKINS, WV

ELKINS CORP
District 05 Map No. 4
Date of Publication: 1/30/2024
Scale: 1"=100'