



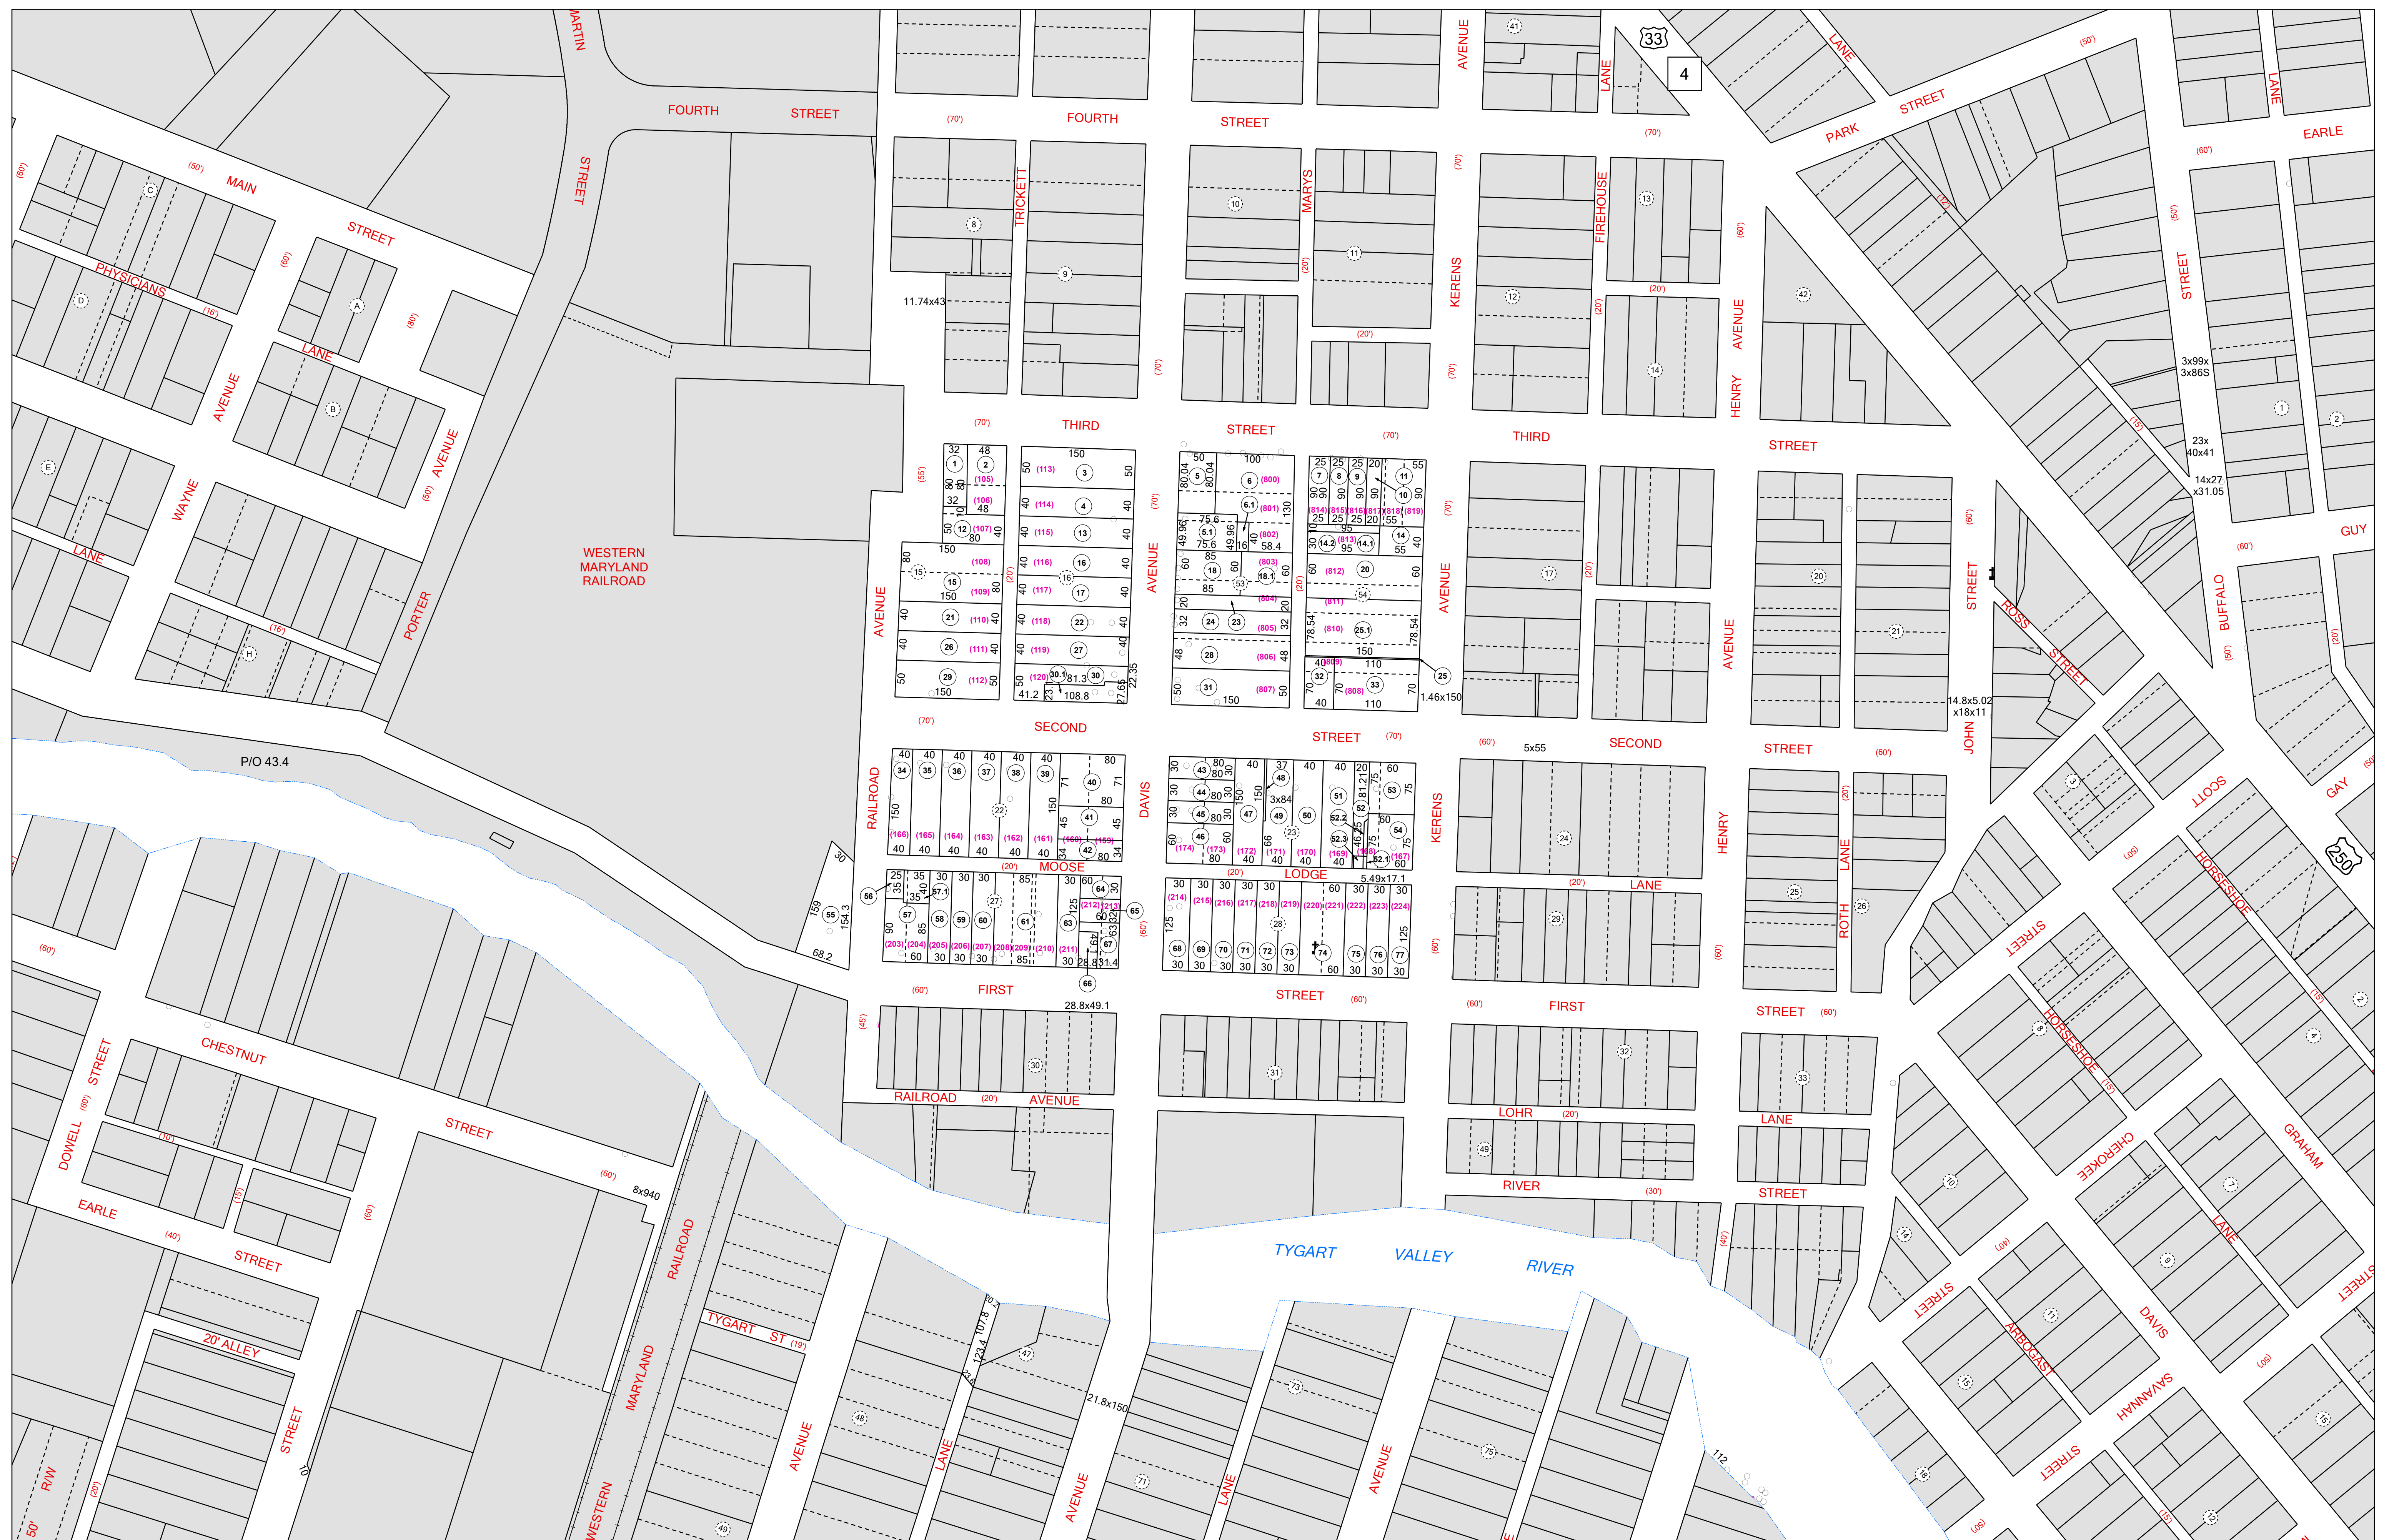


FOR TAX
PURPOSES ONLY
LANDMARK
geospatial

Legend		
	District Boundary	Deed lot Number
	Previous Deed	Parcel or Index Number
	Property	UNKNOWN
	Road Easement	Improvement
	Railroad Right of Way	Cemetery
	Road Right of Way	School
	River	Church

Restriction
All tax maps created under the provisions of reappraisal legislation are the property of the Assessor of Randolph County, West Virginia and the reproduction, copying, modification, distribution or sale of such tax maps or any copies thereof without the written permission of the Randolph County Assessor is prohibited by law.

Revisions					
1	6-30-1964	10	P.K.Y. 7-1-2004	19	28
2	D.F. 7-1-1980	11		20	29
3	C.P. 7-1-1983	12		21	30
4	N.C.S. 7-1-1985	13		22	31
5	D.F. 7-1-1988	14		23	32
6	OGIS D.S.H. 2-23-1991	15		24	33
7	OGIS T.L. 4-30-1992	16		25	34
8	OGIS R.R.O. 3-1994	17		26	35
9	OGIS J.E.B. 4-20-195	18		27	36

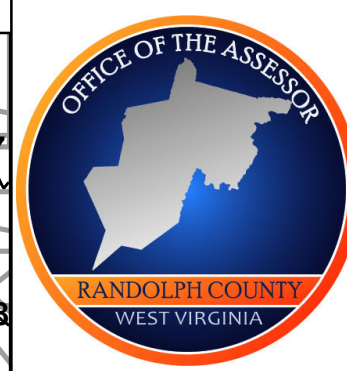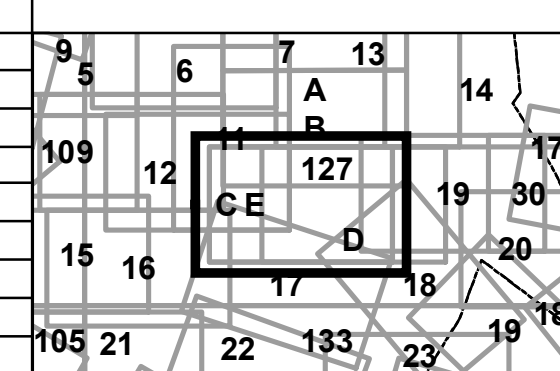

RANDOLPH COUNTY Assessor's Office Phyllis K. Yokum, Assessor ELKINS, WV	ELKINS CORP District 05 Map No. C Date of Publication: 1/30/2024 Scale: 1"=100'
---	--