


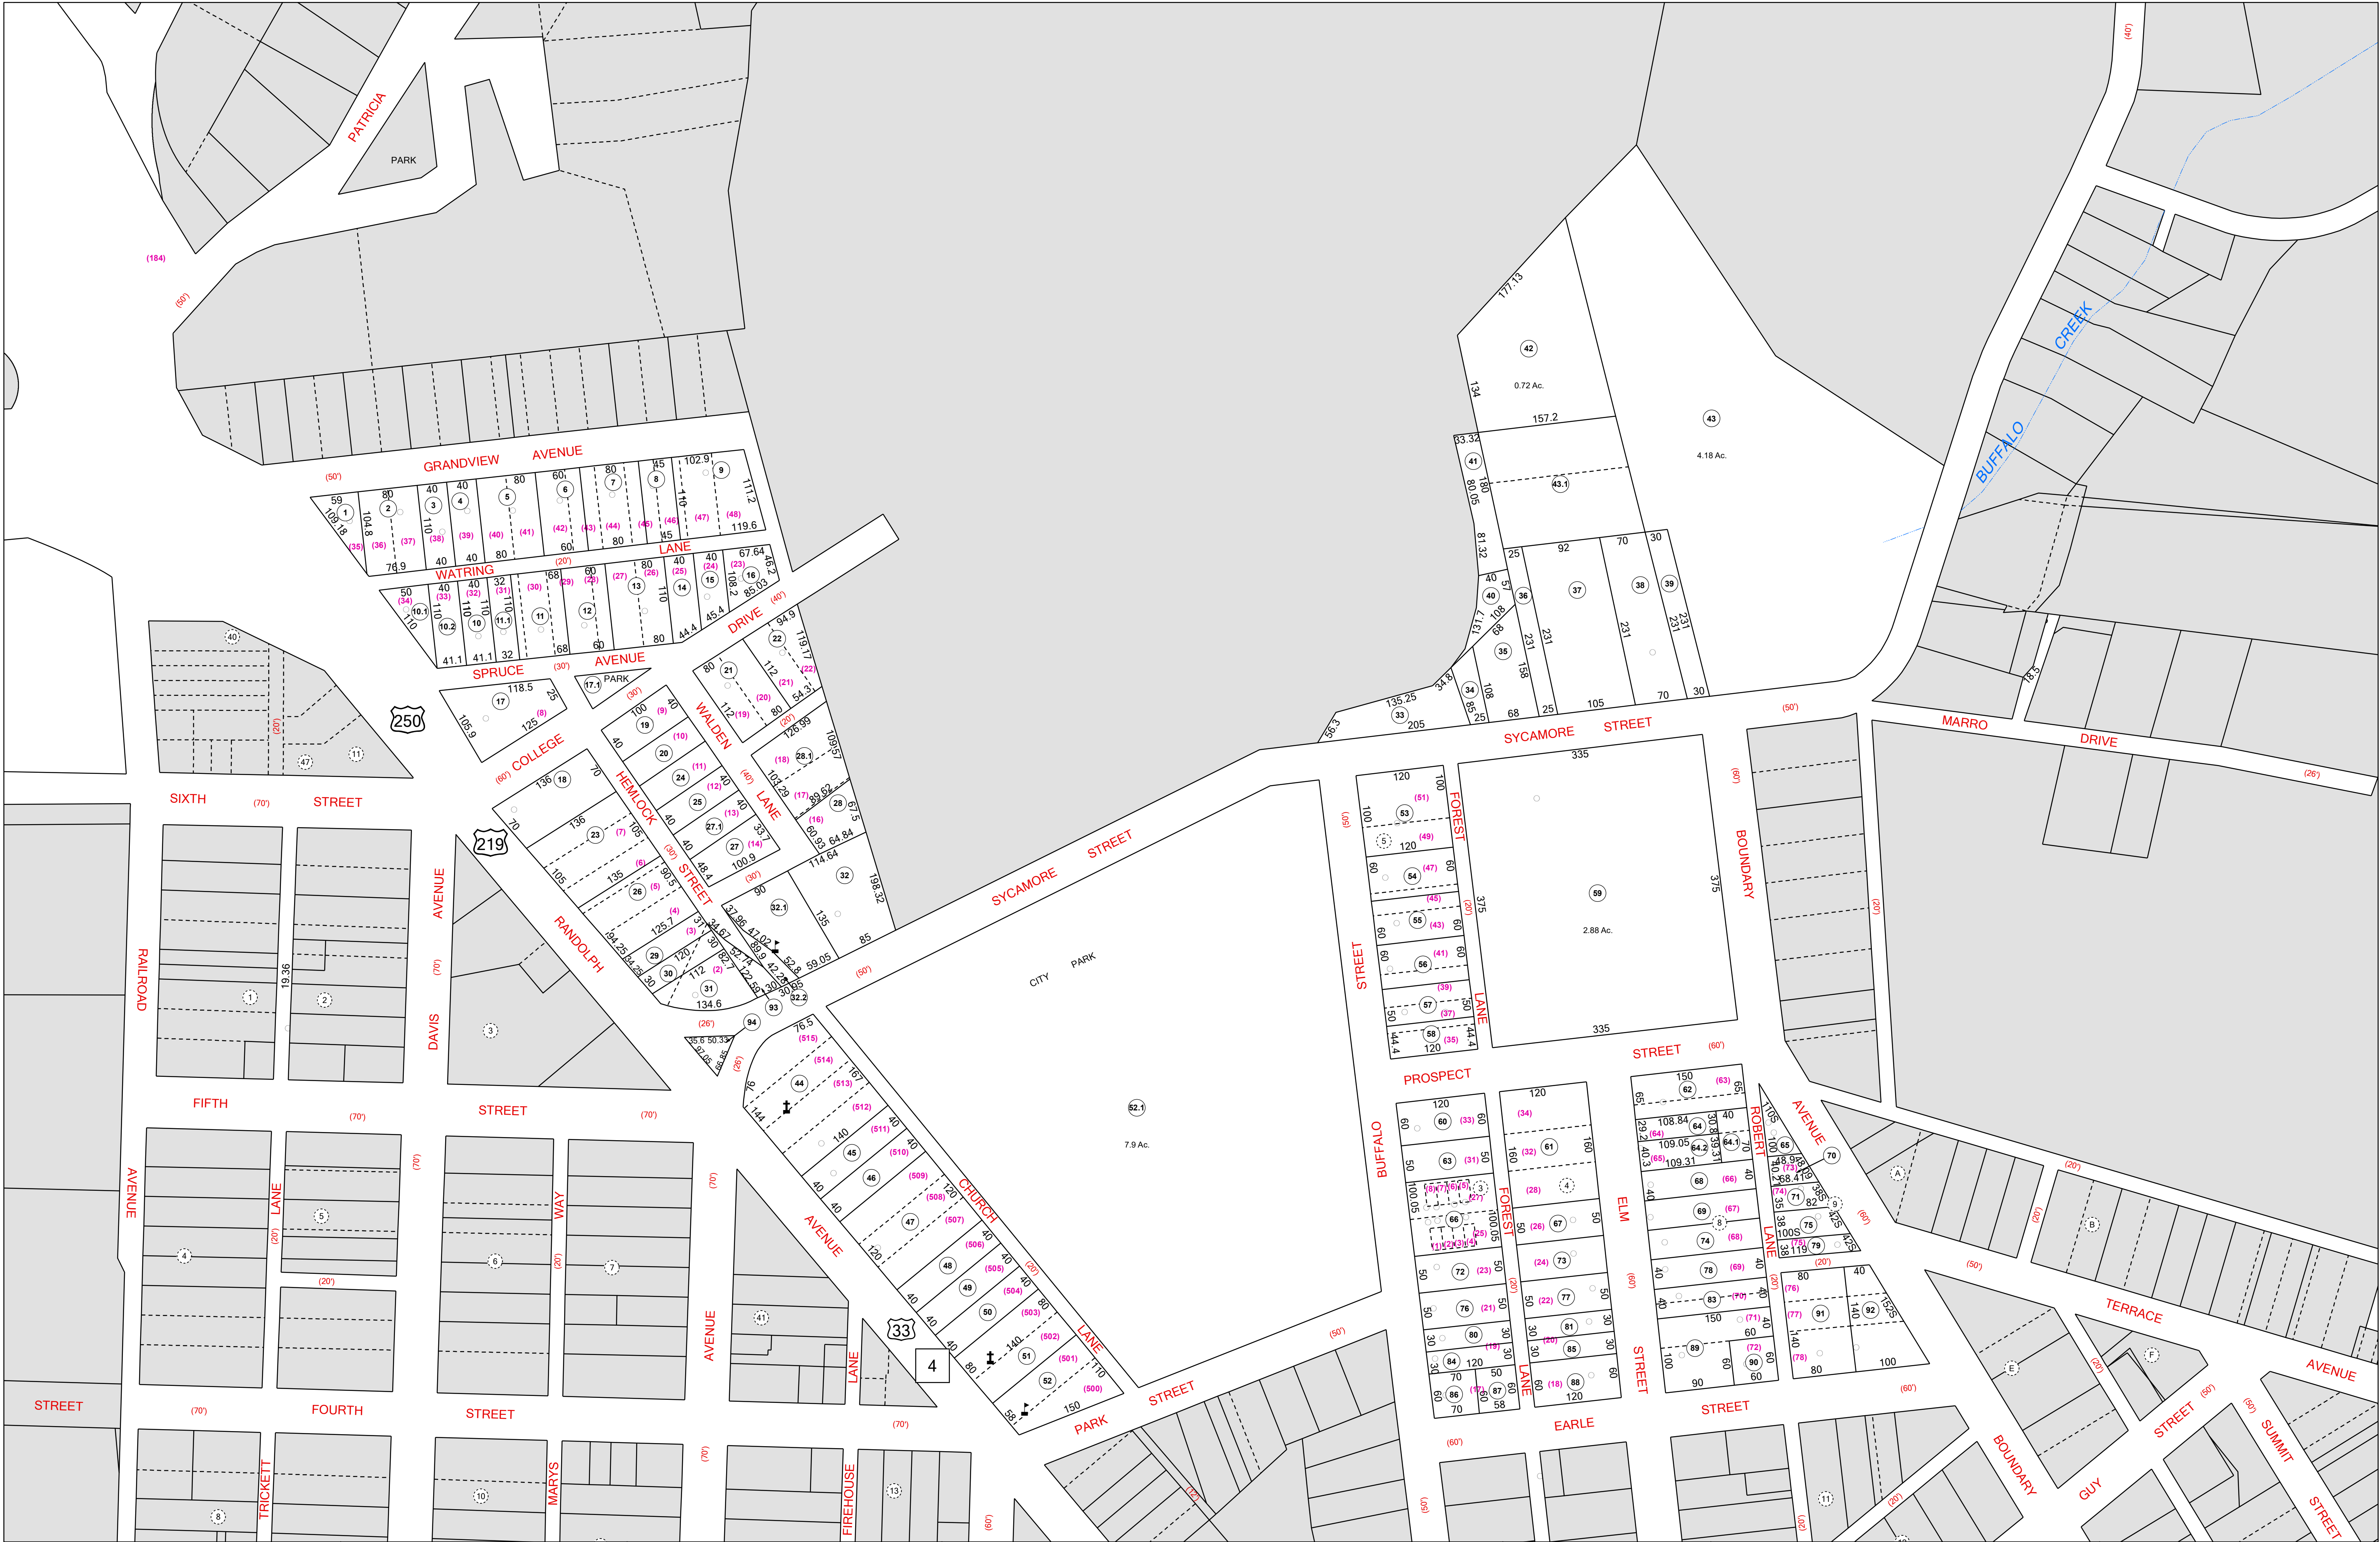

FOR TAX PURPOSES ONLY
LANDMARK
geospatial

Legend

- District Boundary
- Previous Deed
- Property
- Road Easement
- Railroad Right of Way
- Road Right of Way
- River

Deed lot Number (15)
Parcel or Index Number (9)
UNKNOWN
Improvement
Cemetery
School
Church

Restriction

All tax maps created under the provisions of reappraisal legislation are the property of the Assessor of Randolph County, West Virginia and the reproduction copying, modification, distribution or sale of such tax maps or any copies thereof without the written permission of the Randolph County Assessor is prohibited by law.

Revisions

1	6-30-1964	10	OGIS R.R.O. 3-1994	19		28	
2	D.F. 7-1980	11	P.K.Y. 7-1-1999	20		29	
3	T.R.L. 7-1984	12	P.K.Y. 7-1-2000	21		30	
4	N.C.S. 7-1-1985	13	A.K.B. 7-1-2005	22		31	
5	T.R.L. 7-1986	14	A.K.B. 7-1-2006	23		32	
6	T.R.L. 7-1987	15	A.K.B. 7-1-2009	24		33	
7	D.F. 7-1-1988	16	A.L.I. 7-1-2010	25		34	
8	OGIS D.S.H. 2-23-1991	17	S.T.P. 7-1-2013	26		35	
9	OGIS T.L. 4-30-1992	18	S.T.P. 7-1-2016	27		36	

8 2 3 8
5 6 7 13
10 11 A 127
9 12 C DE 19 30
15 16 17 18 19 20 18

RANDOLPH COUNTY ELKINS CORP
Assessor's Office
Phyllis K. Yokum, Assessor
ELKINS, WV

District 05 Map No. 13
Date of Publication: 1/30/2024
Scale: 1"=100'