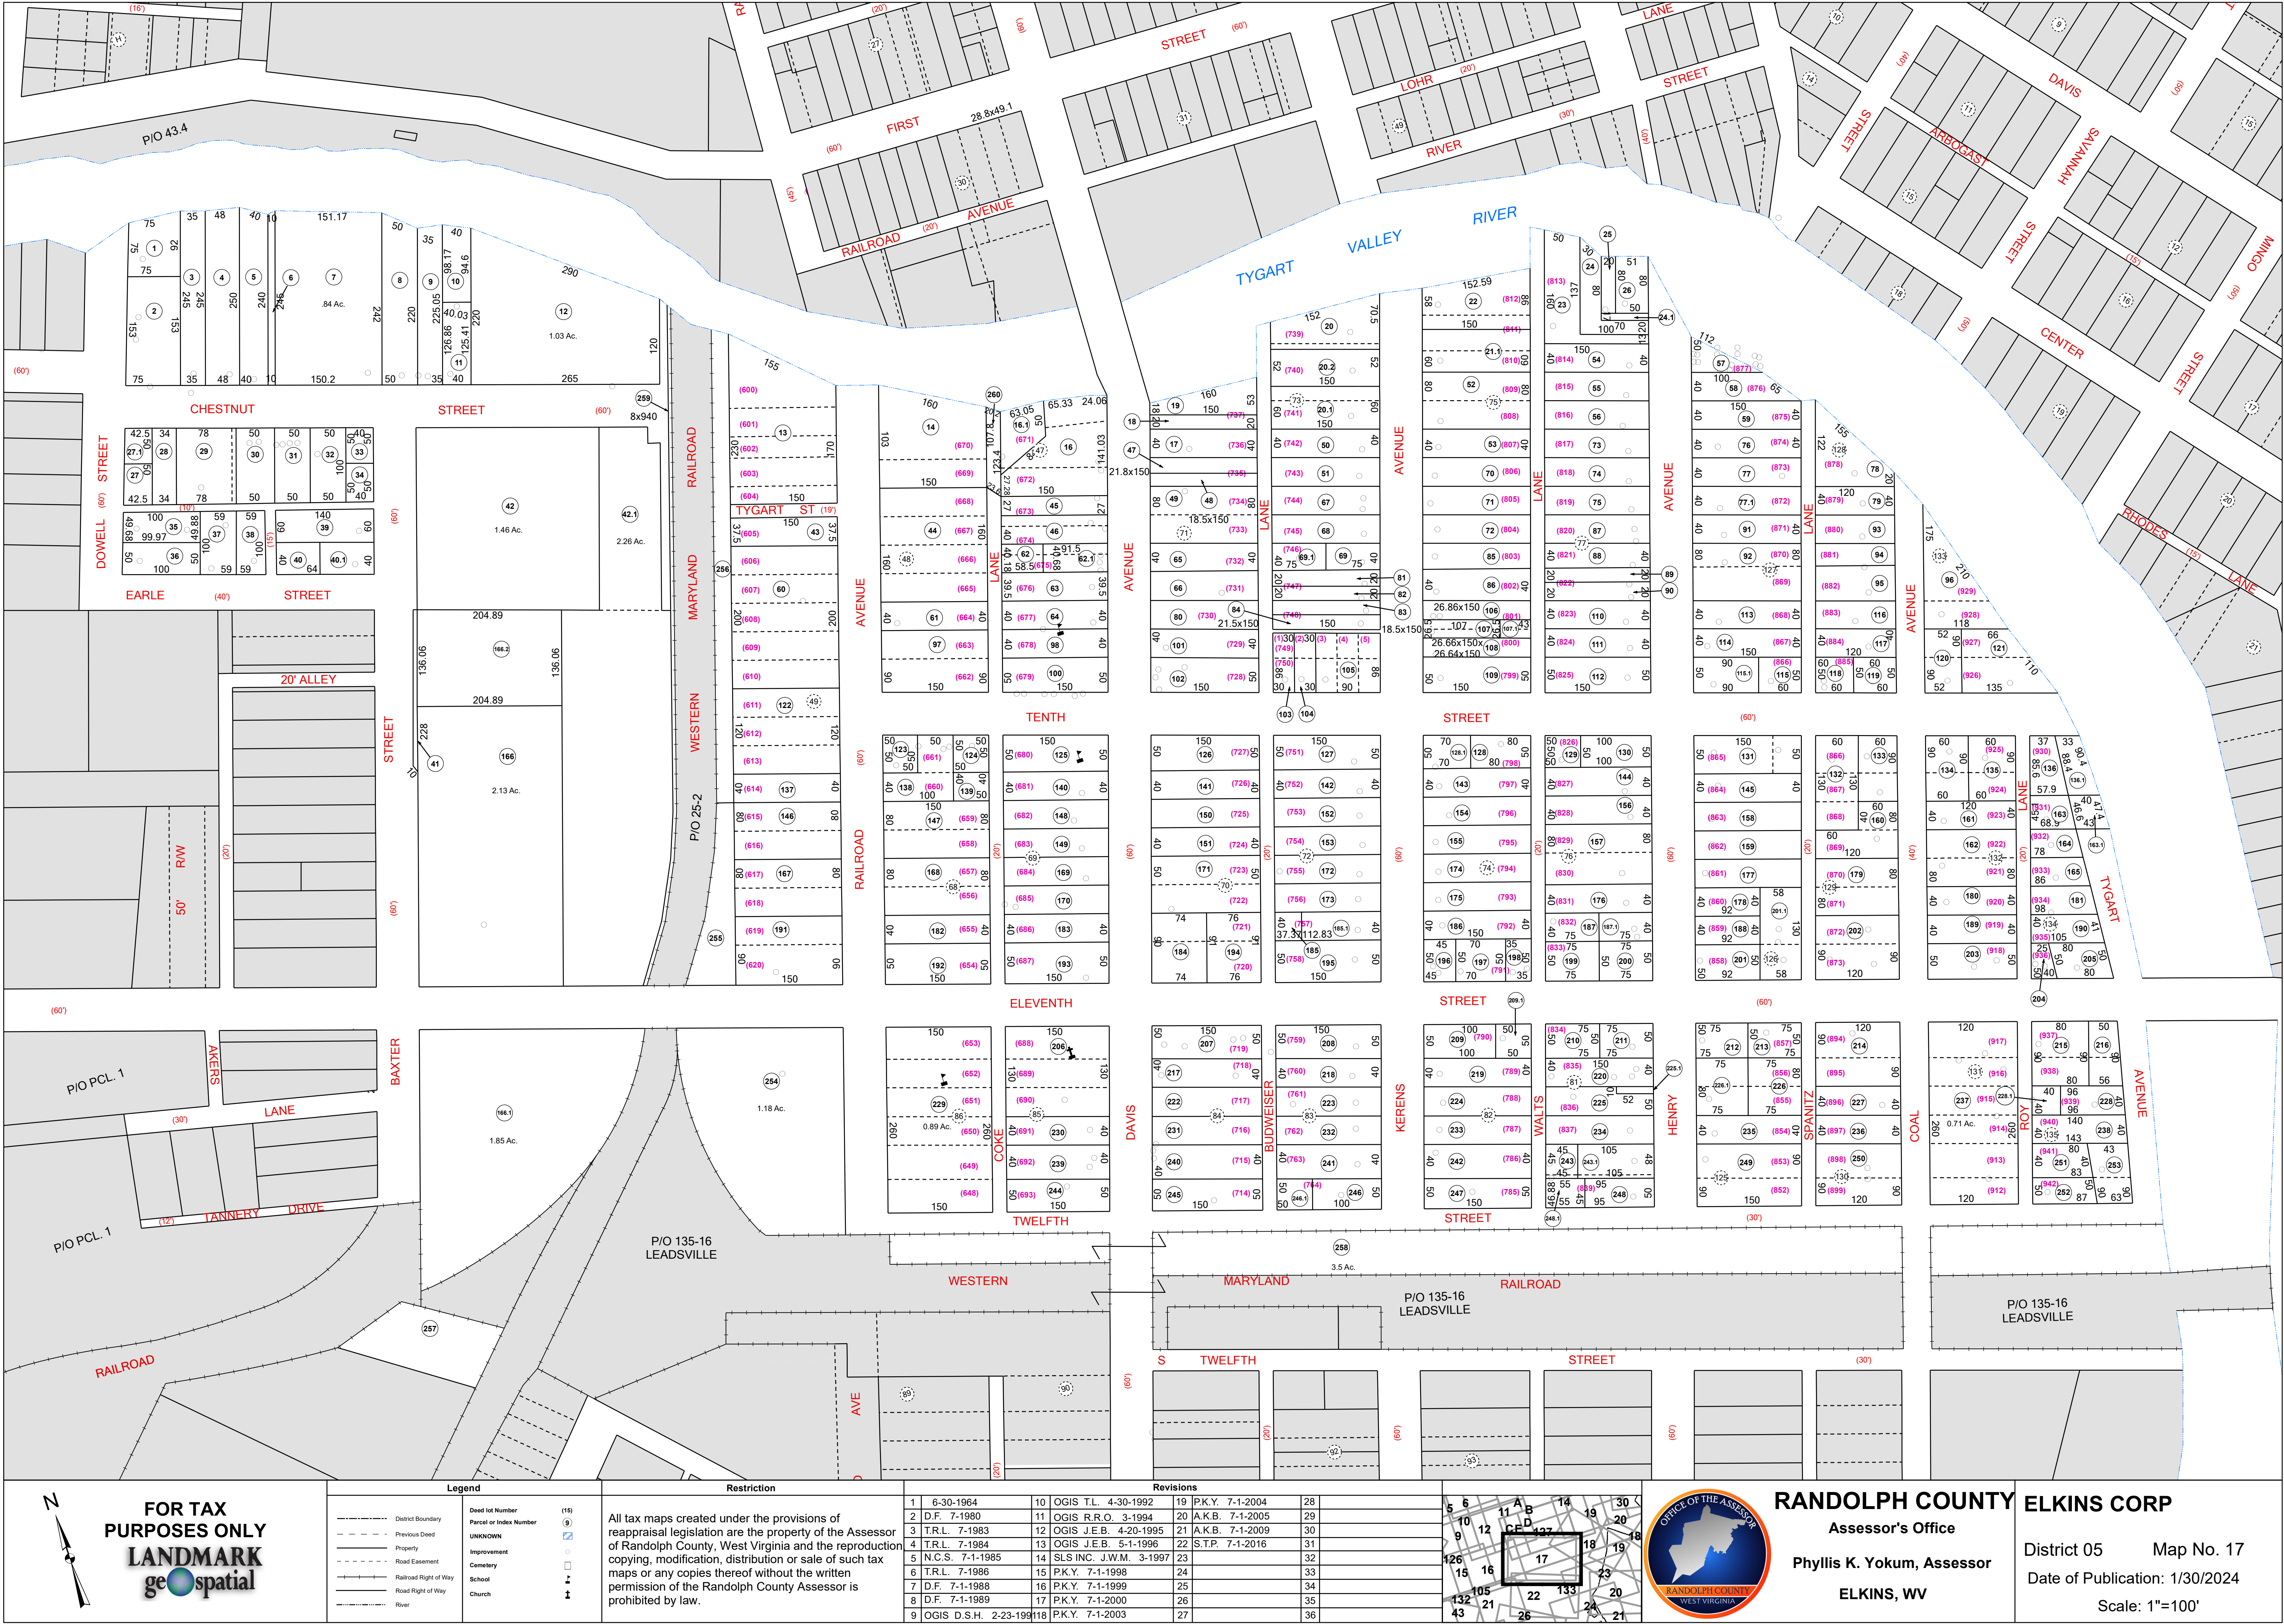



FOR TAX
PURPOSES ONLY
LANDMARK
geospatial

Legend	
	District Boundary
	Previous Deed
	Property
	Road Easement
	Railroad Right of Way
	Road Right of Way
	River
	Deed lot Number
	Parcel or Index Number
	UNKNOWN
	Improvement
	Cemetery
	School
	Church

Restriction

All tax maps created under the provisions of reappraisal legislation are the property of the Assessor of Randolph County, West Virginia and the reproduction, copying, modification, distribution or sale of such tax maps or any copies thereof without the written permission of the Randolph County Assessor is prohibited by law.

Revisions			
1	6-30-1964	10	OGIS T.L. 4-30-1992
2	D.F. 7-1980	11	OGIS R.R.O. 3-1994
3	T.R.L. 7-1983	12	OGIS J.E.B. 4-20-1995
4	T.R.L. 7-1984	13	OGIS J.E.B. 5-1-1996
5	N.C.S. 7-1-1985	14	SLS INC. J.V.M. 3-1997
6	T.R.L. 7-1986	15	P.K.Y. 7-1-1998
7	D.F. 7-1-1988	16	P.K.Y. 7-1-1999
8	D.F. 7-1-1989	17	P.K.Y. 7-1-2000
9	OGIS D.S.H. 2-23-1991	18	P.K.Y. 7-1-2003
19	P.K.Y. 7-1-2004	28	
20	A.K.B. 7-1-2005	29	
21	A.K.B. 7-1-2009	30	
22	S.T.P. 7-1-2016	31	
23		32	
24		33	
25		34	
26		35	
27		36	

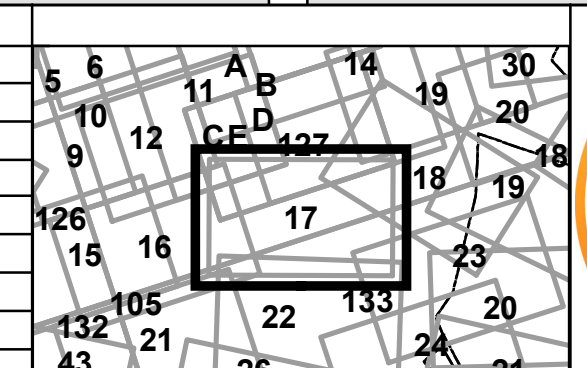

RANDOLPH COUNTY ELKINS CORP
Assessor's Office
Phyllis K. Yokum, Assessor
ELKINS, WV

District 05 Map No. 17
Date of Publication: 1/30/2024
Scale: 1"=100'