


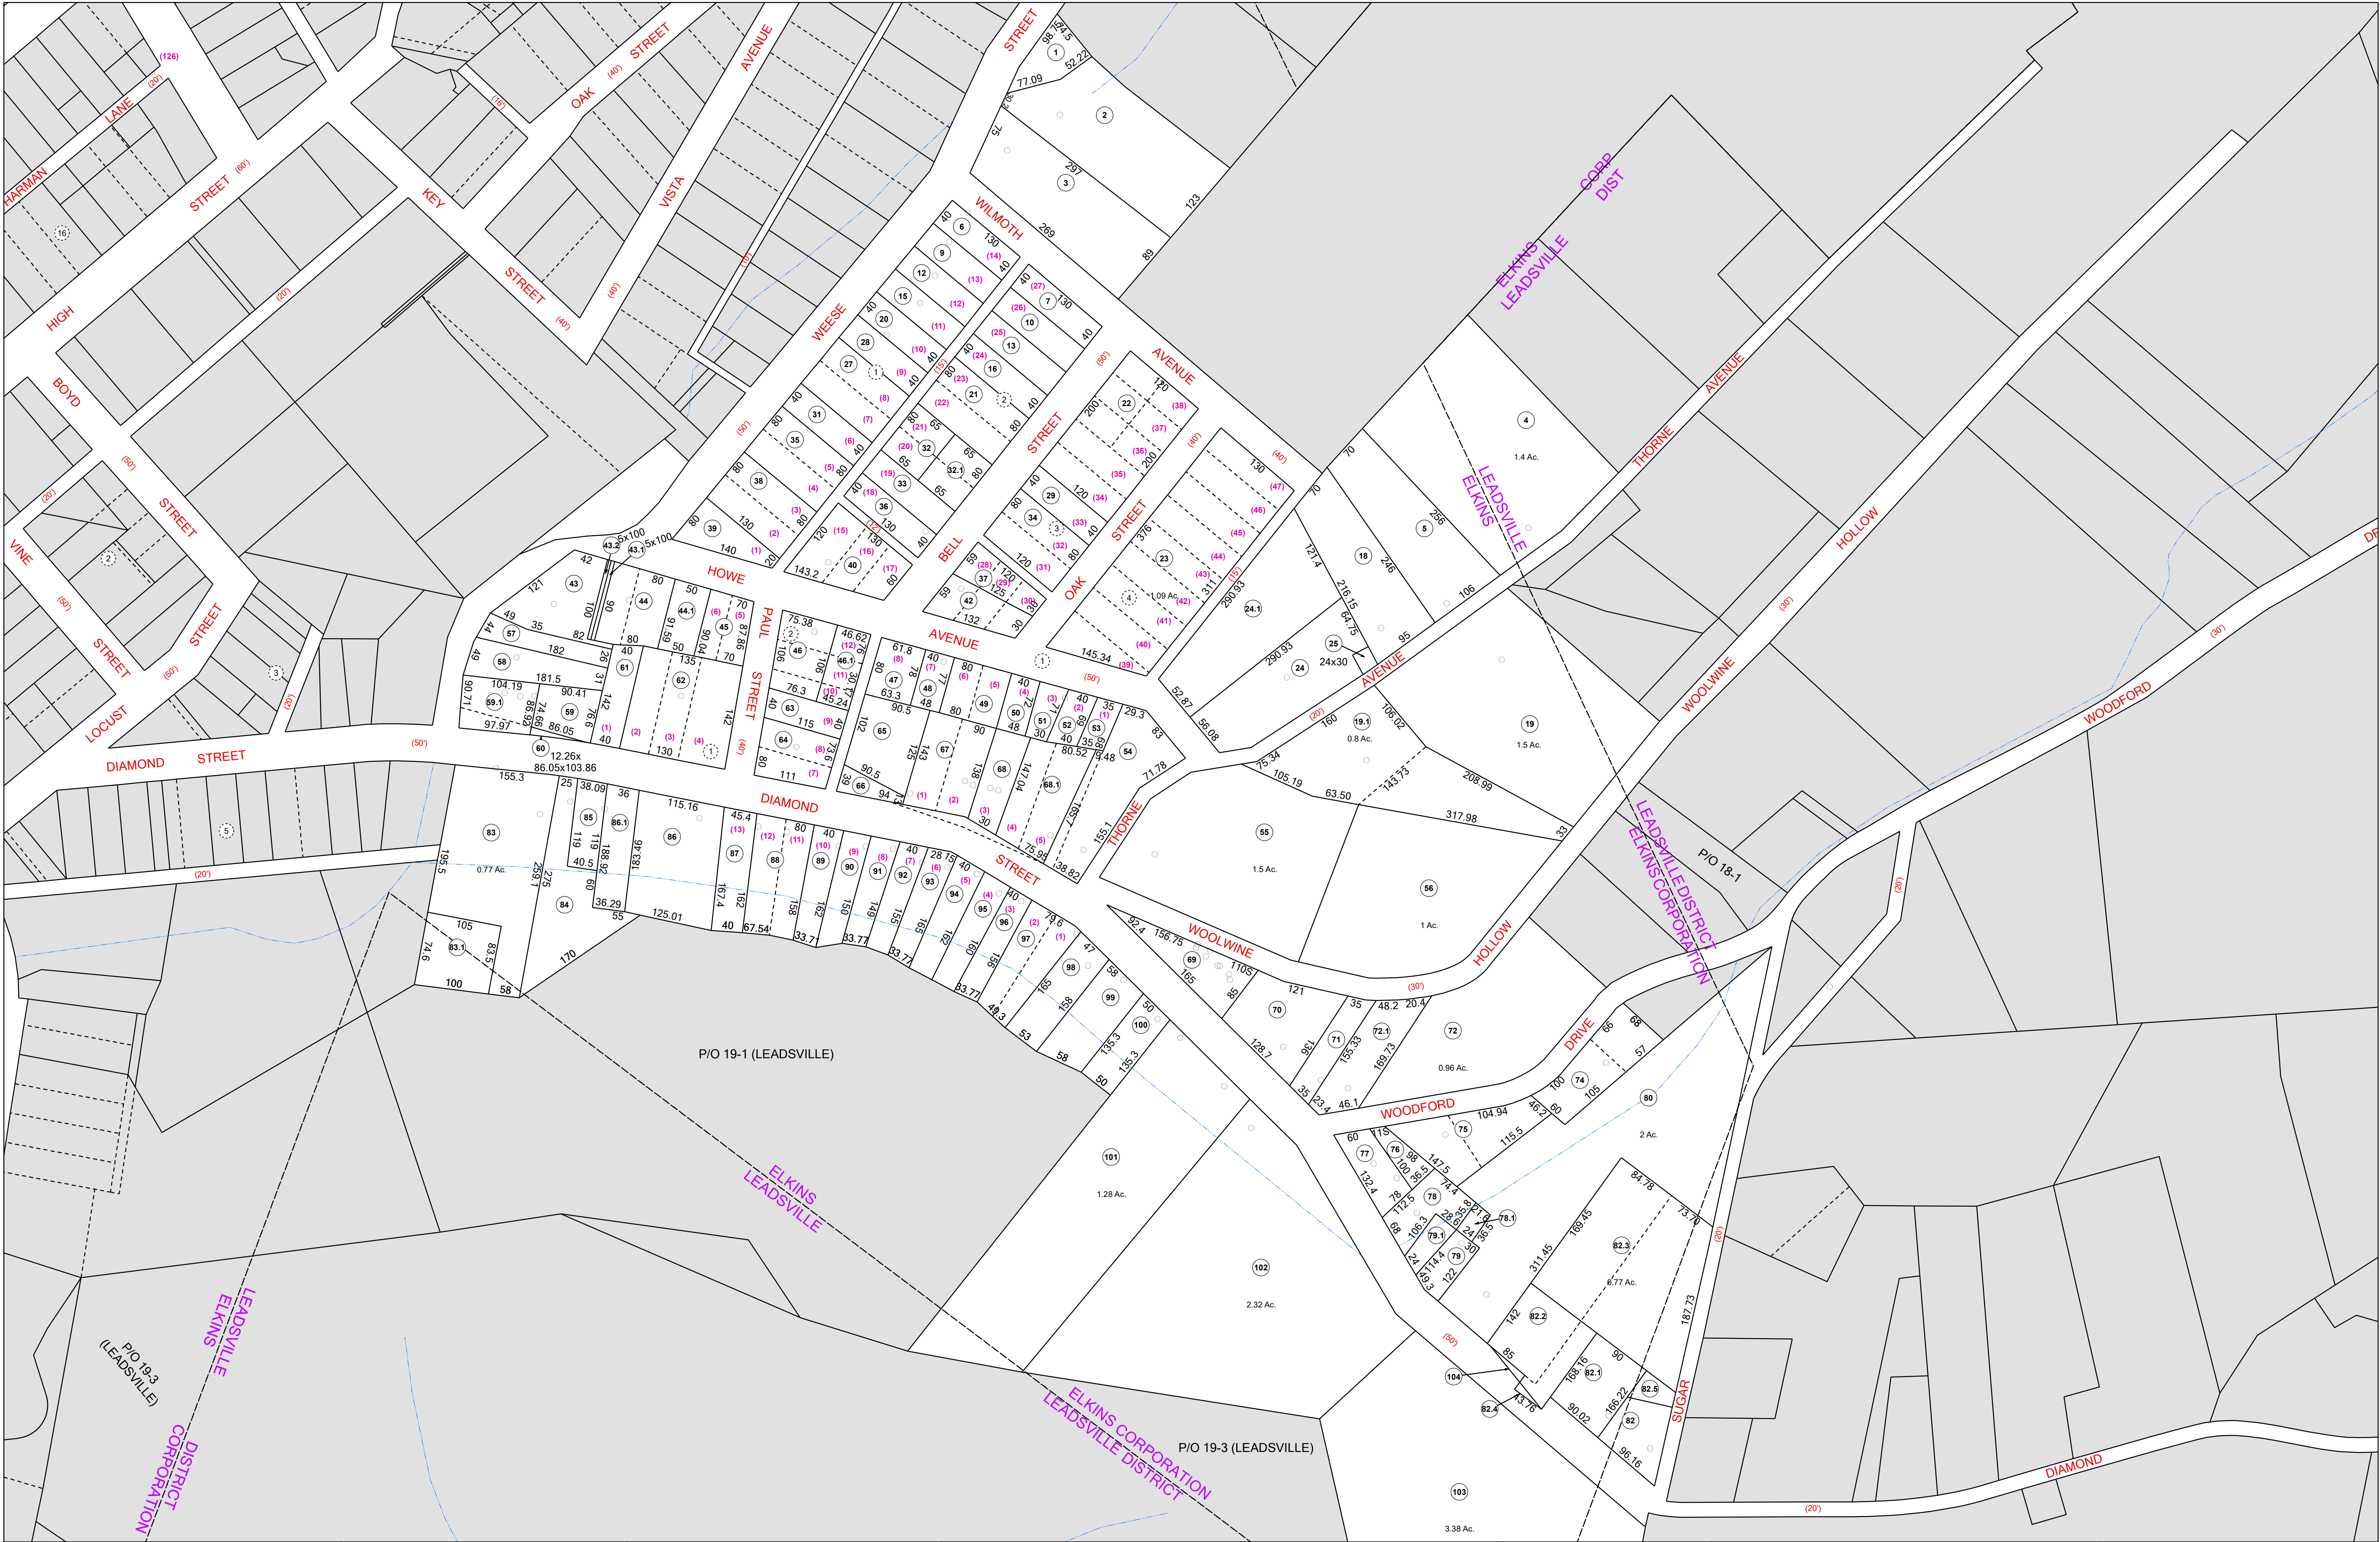



FOR TAX PURPOSES ONLY
LANDMARK
geospatial

Legend

- District Boundary
- Previous Deed
- Property
- Road Easement
- Railroad Right of Way
- Road Right of Way
- River


Restriction

Deed lot Number	(15)
Parcel or Index Number	(9)
UNKNOWN	
Improvement	
Cemetery	
School	
Church	

All tax maps created under the provisions of reappraisal legislation are the property of the Assessor of Randolph County, West Virginia and the reproduction copying, modification, distribution or sale of such tax maps or any copies thereof without the written permission of the Randolph County Assessor is prohibited by law.

Revisions

1	6-30-1964	10	OGIS R.R.O. 3-1994	19	A.S.T. 7-1-2011	28
2	D.F. 7-1980	11	OGIS J.E.B. 4-20-1995	20	S.T.P. 7-1-2013	29
3	T.R.L. 7-1983	12	OGIS J.E.B. 5-1-1996	21	S.T.P. 7-1-2014	30
4	C.P. 7-1-1984	13	P.K.Y. 7-1-1998	22		31
5	T.R.L. 7-1986	14	P.K.Y. 7-1-1999	23		32
6	D.F. 7-1-1989	15	P.K.Y. 7-1-2002	24		33
7	OGIS D.S.H. 2-23-1991	16	P.K.Y. 7-1-2003	25		34
8	OGIS T.L. 4-30-1992	17	P.K.Y. 7-1-2004	26		35
9	OGIS S.A.J. 4-27-1993	18	A.K.B. 7-1-2005	27		36

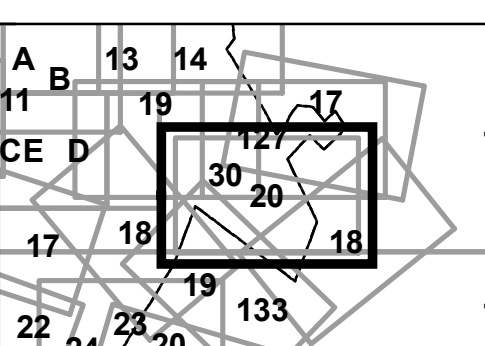



RANDOLPH COUNTY
Assessor's Office
Phyllis K. Yokum, Assessor
ELKINS, WV

ELKINS CORP
District 05
Date of Publication: 1/30/2024
Scale: 1"=100'

District 05
Map No. 20