


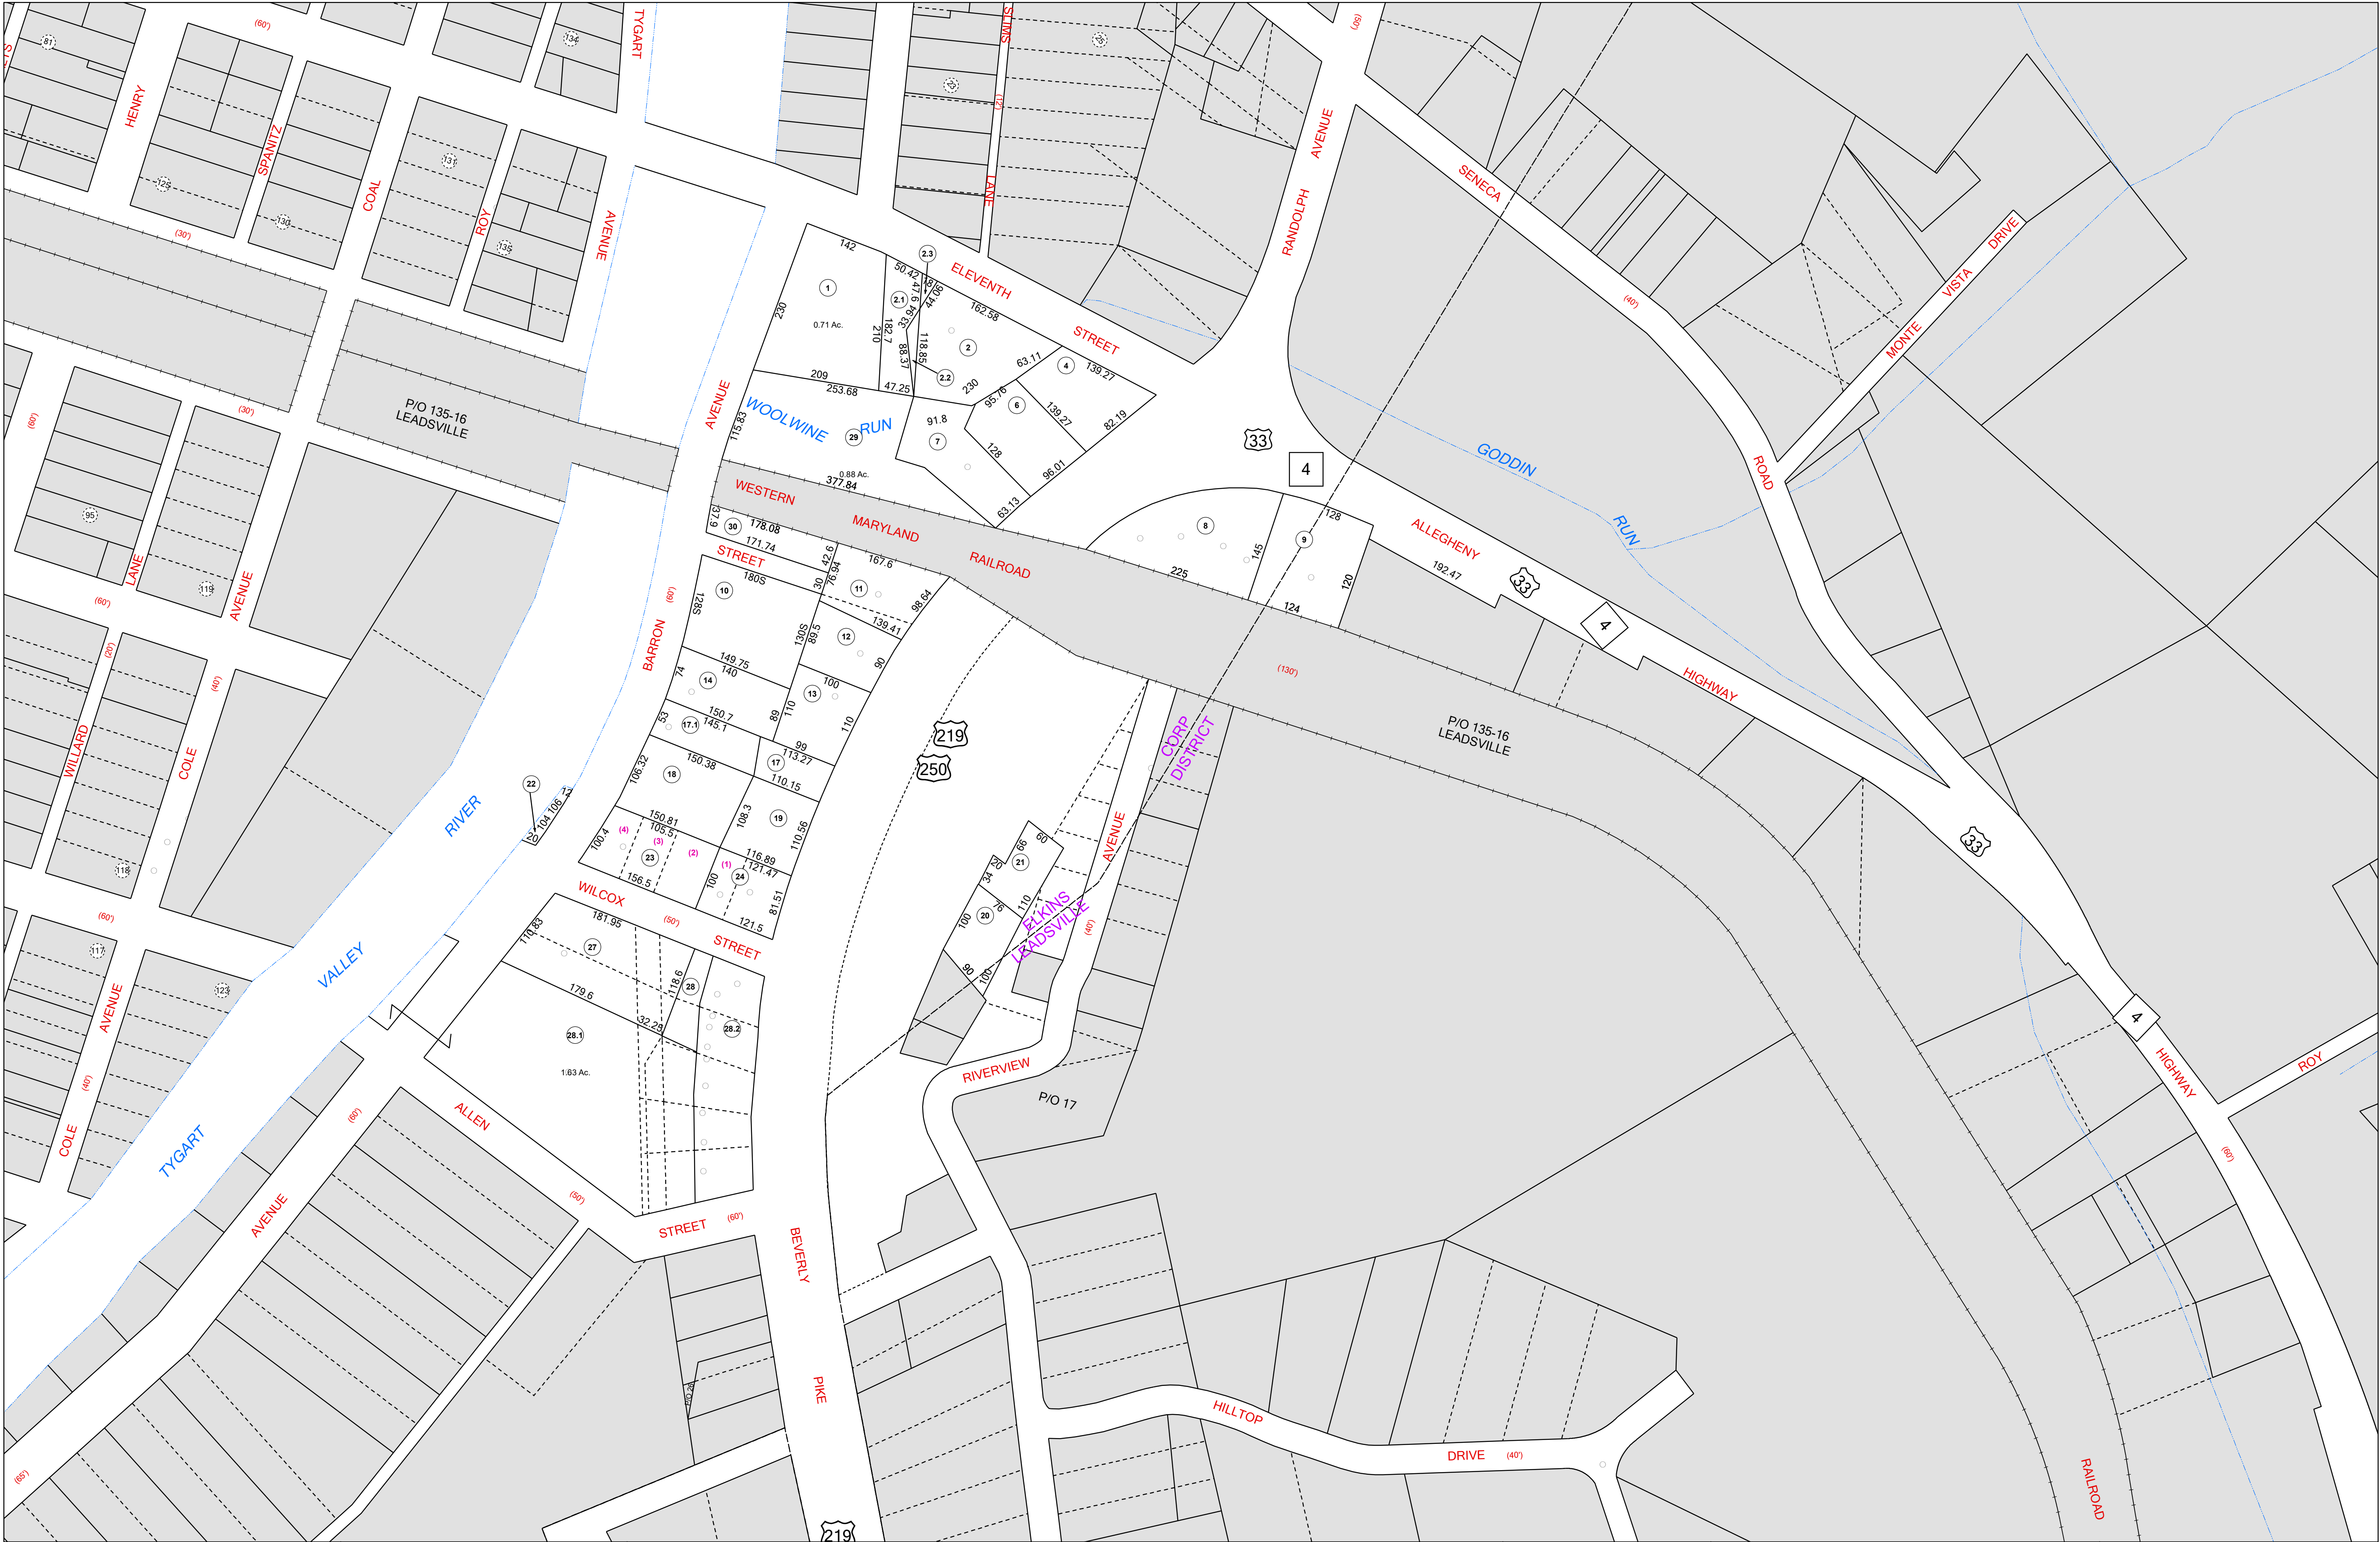



FOR TAX PURPOSES ONLY
LANDMARK
geospatial

Legend


--- District Boundary	Deed lot Number (15)
--- Previous Deed	Parcel or Index Number (9)
--- Property	UNKNOWN
--- Road Easement	Improvement
--- Railroad Right of Way	Cemetery
--- Road Right of Way	School
--- River	Church

Restriction

All tax maps created under the provisions of reappraisal legislation are the property of the Assessor of Randolph County, West Virginia and the reproduction copying, modification, distribution or sale of such tax maps or any copies thereof without the written permission of the Randolph County Assessor is prohibited by law.

Revisions

1 6-30-1964	10 P.K.Y. 7-1-2003	19	28
2 D.F. 7-1980	11 A.K.B. 7-1-2006	20	29
3 T.R.L. 7-1983	12	21	30
4 C.P. 7-1-1983	13	22	31
5 T.R.L. 7-1986	14	23	32
6 OGIS T.L. 4-30-1992	15	24	33
7 OGIS R.R.O. 4-30-1994	16	25	34
8 OGIS J.E.B. 5-1-1996	17	26	35
9 SLS INC. J.W.M. 3-1997	18	27	36

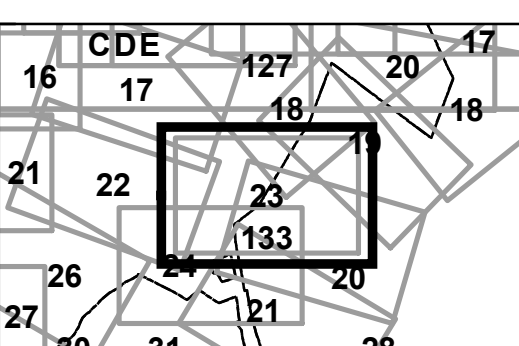



RANDOLPH COUNTY
Assessor's Office
Phyllis K. Yokum, Assessor
ELKINS, WV

ELKINS CORP

District 05 Map No. 23
Date of Publication: 1/30/2024
Scale: 1"=100'