


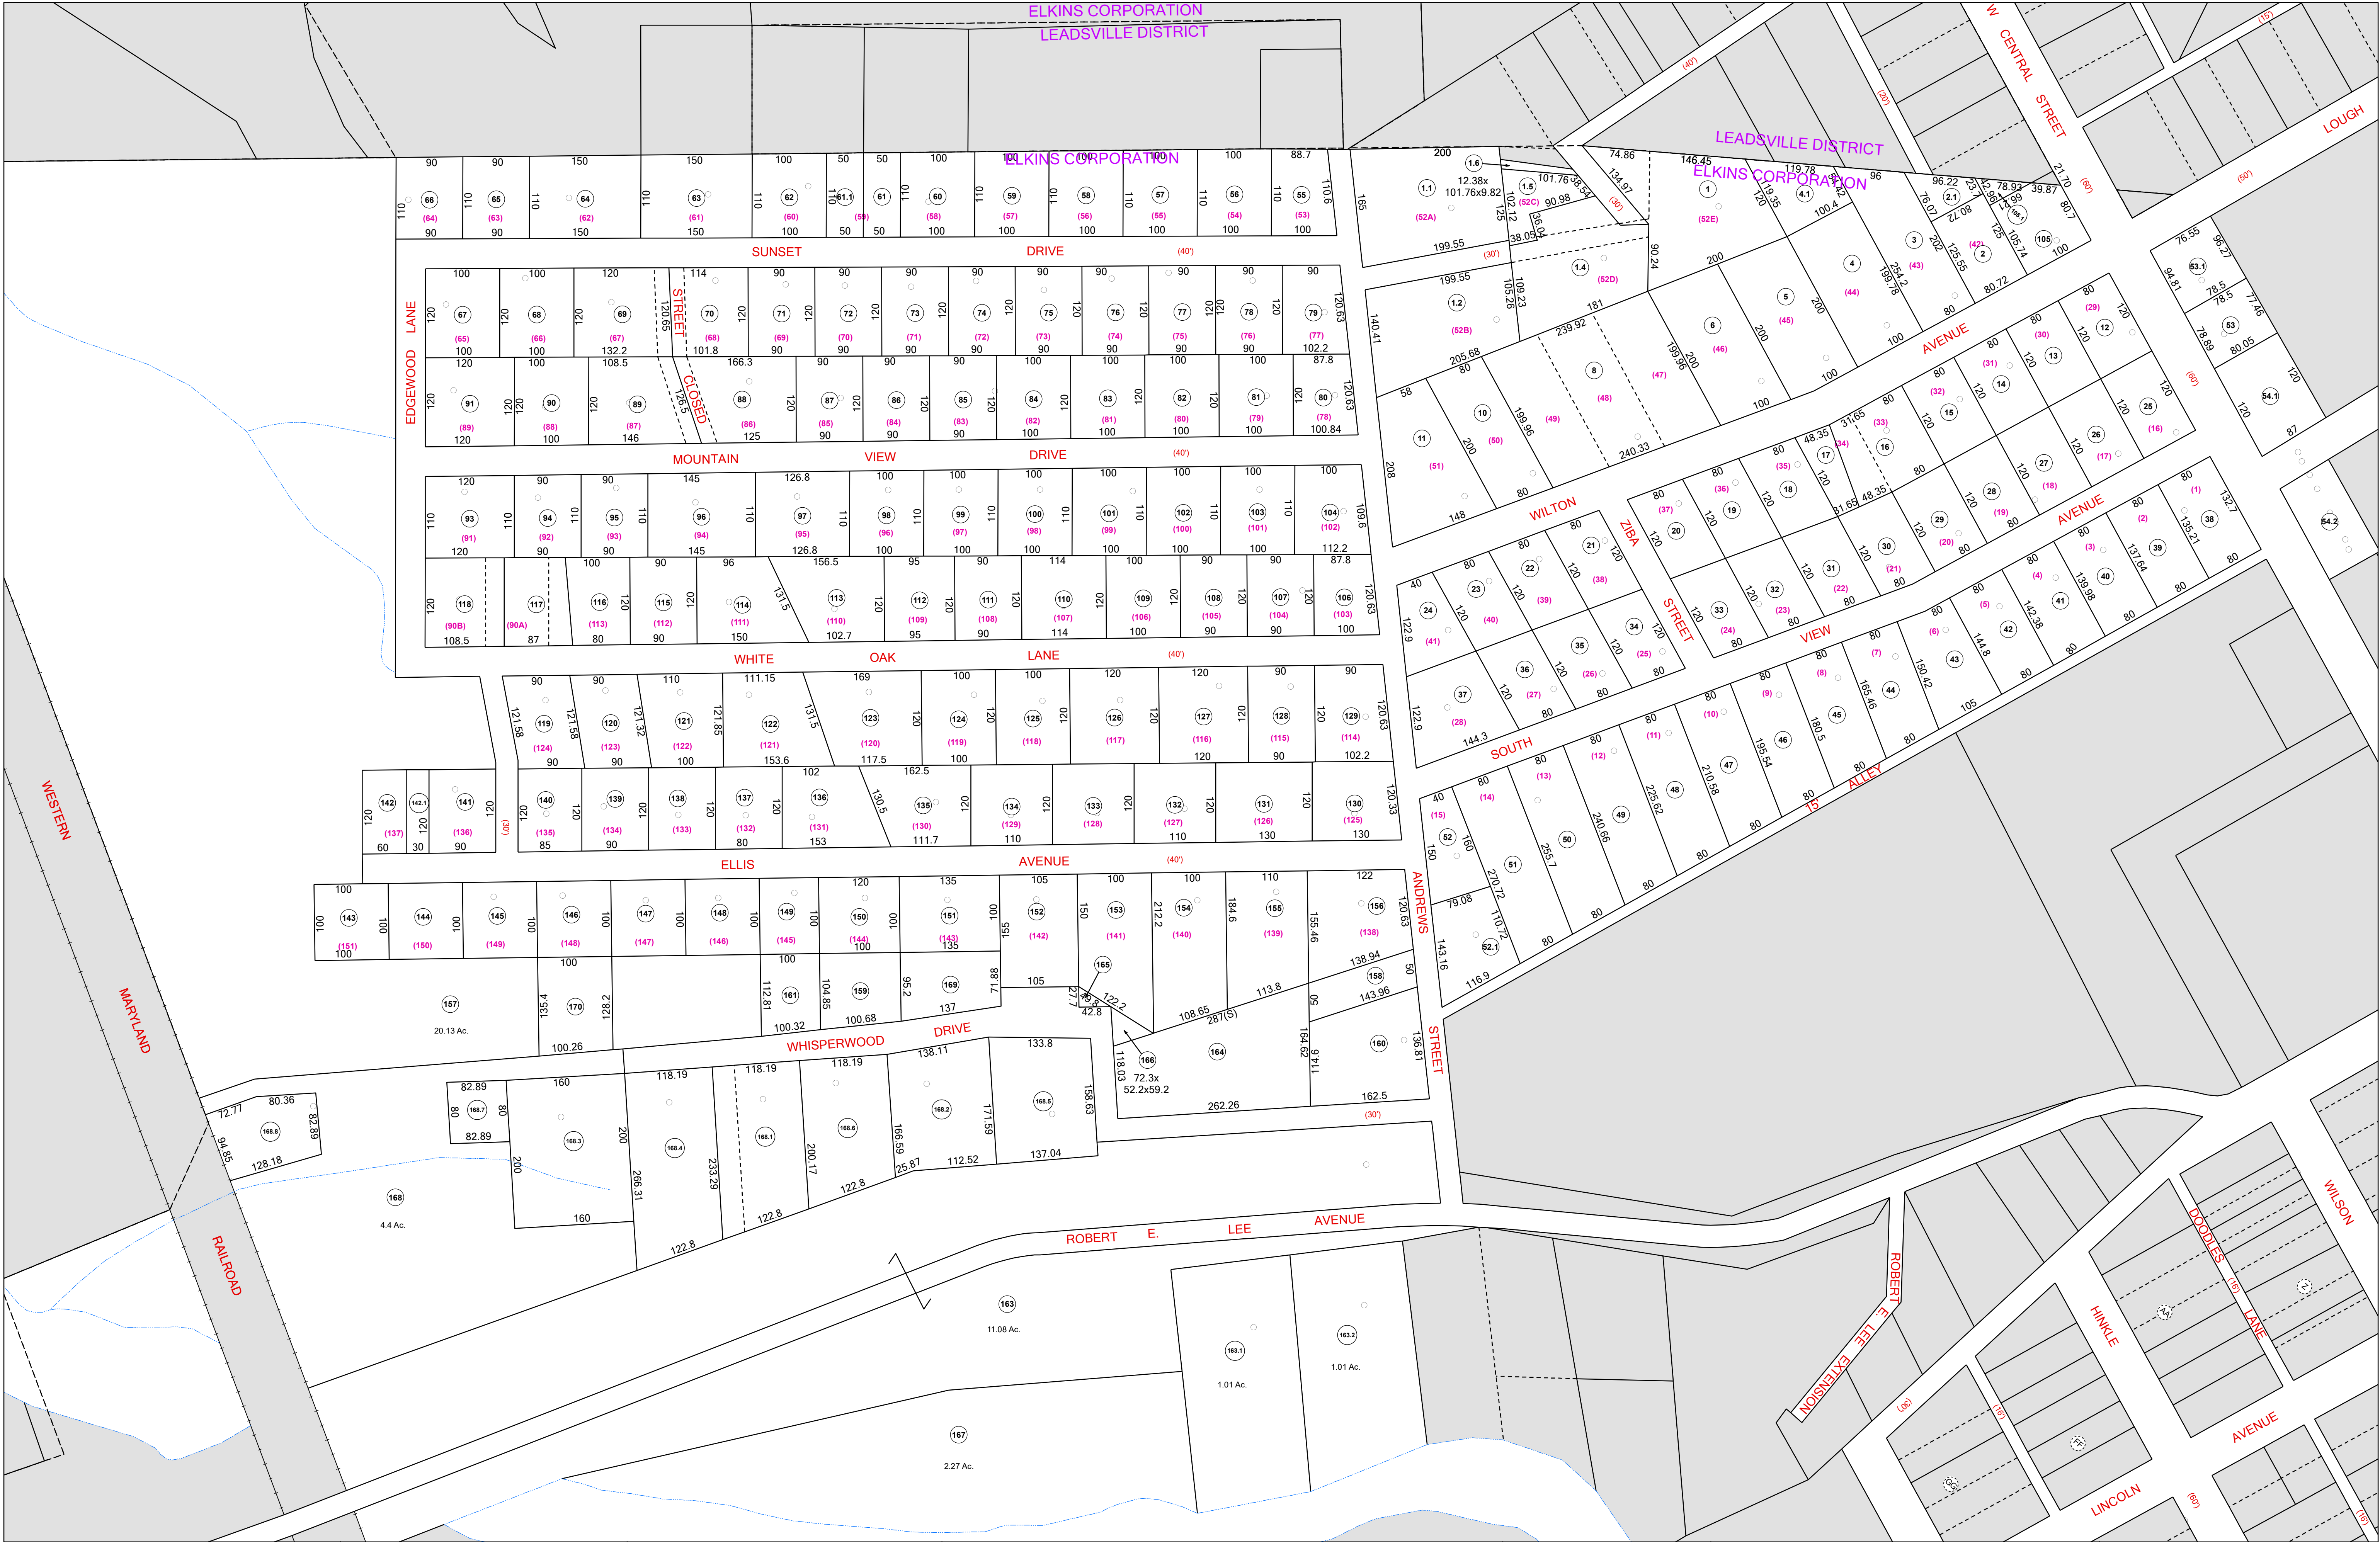

FOR TAX PURPOSES ONLY
LANDMARK
geospatial

Legend

- District Boundary
- Previous Deed
- Property
- Road Easement
- Railroad Right of Way
- Road Right of Way
- River

Deed lot Number (15)
Parcel or Index Number (9)
UNKNOWN
Improvement
Cemetery
School
Church

Restriction

All tax maps created under the provisions of reappraisal legislation are the property of the Assessor of Randolph County, West Virginia and the reproduction copying, modification, distribution or sale of such tax maps or any copies thereof without the written permission of the Randolph County Assessor is prohibited by law.

Revisions

1 D.F. (NEW MAP) 7-1-1983	2 OGIS R.R.O. 3-1994	19	28
2 L.E.S. 7-1-1983	11 OGIS J.E.B. 4-20-1995	20	29
3 N.C.S. 7-1-1985	12 OGIS J.E.B. 5-1-1996	21	30
4 T.R.L. 7-1986	13 SLS INC. J.W.M. 3-1997	22	31
5 T.R.L. 7-1987	14 P.K.Y. 7-1-1998	23	32
6 D.F. 7-1-1988	15 P.K.Y. 7-1-1999	24	33
7 OGIS D.S.H. 2-23-1991	16 P.K.Y. 7-1-2000	25	34
8 OGIS T.L. 4-30-1992	17 P.K.Y. 7-1-2001	26	35
9 S.T.P. 7-1-2013	18 P.K.Y. 7-1-2004	27	36

RANDOLPH COUNTY ELKINS CORP
Assessor's Office
Phyllis K. Yokum, Assessor
ELKINS, WV

District 05 Map No. 28
Date of Publication: 1/30/2024
Scale: 1"=100'