



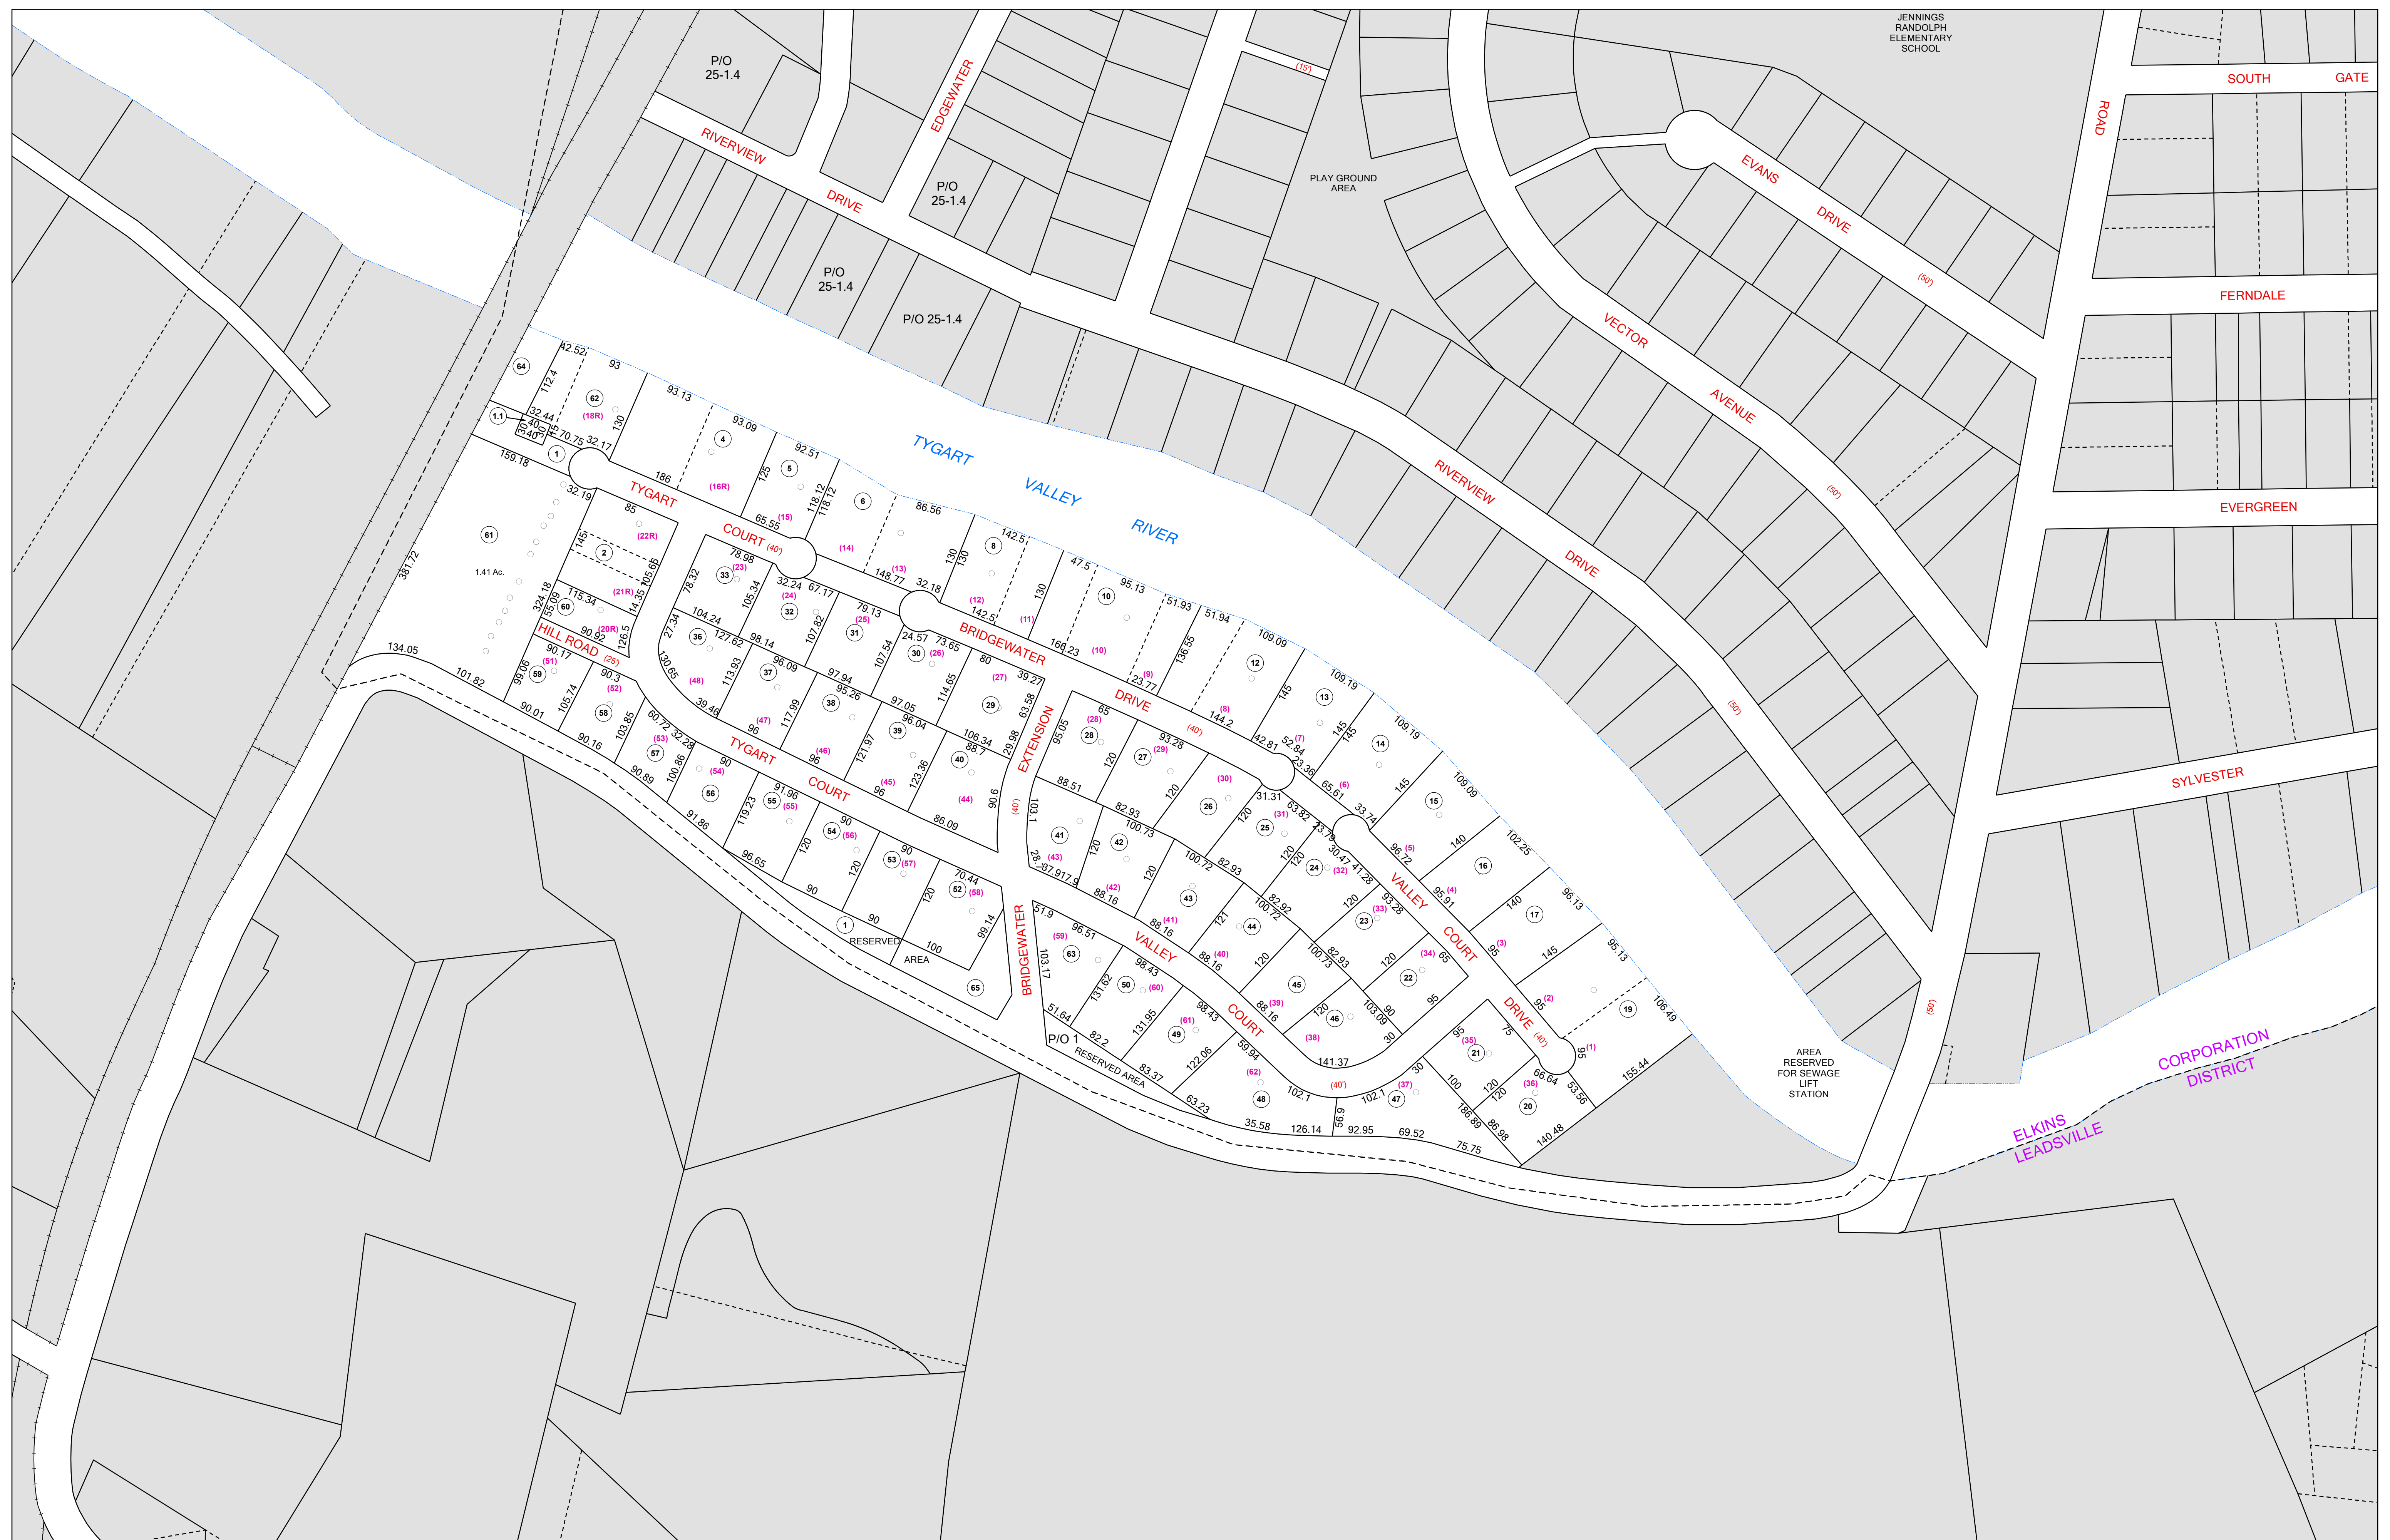


FOR TAX
PURPOSES ONLY
LANDMARK
geospatial

Legend		
	District Boundary	Deed Lot Number (15)
	Previous Deed	Parcel or Index Number ⑨
	Property	UNKNOWN 
	Road Easement	Improvement 
	Road Easement	Cemetery 
	Railroad Right of Way	School 
	Road Right of Way	Church 
	River	

All tax maps created under the provisions of reappraisal legislation are the property of the Assessor of Randolph County, West Virginia and the reproduction, copying, modification, distribution or sale of such tax maps or any copies thereof without the written permission of the Randolph County Assessor is prohibited by law.

Revisions				
1		10	19	28
2	P.K.Y. 7-1-2001	11	20	29
3	P.K.Y. 7-1-2002	12	21	30
4	P.K.Y. 7-1-2003	13	22	31
5	P.K.Y. 7-1-2004	14	23	32
6	A.K.B. 7-1-2005	15	24	33
7	A.K.B. 7-1-2006	16	25	34
8	A.K.B. 7-1-2007	17	26	35
9	A.K.B. 7-1-2008	18	27	36

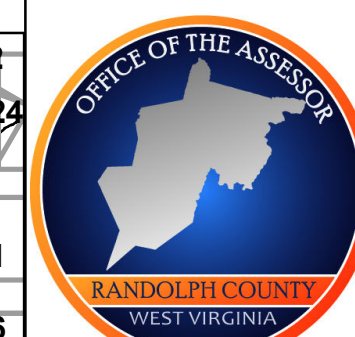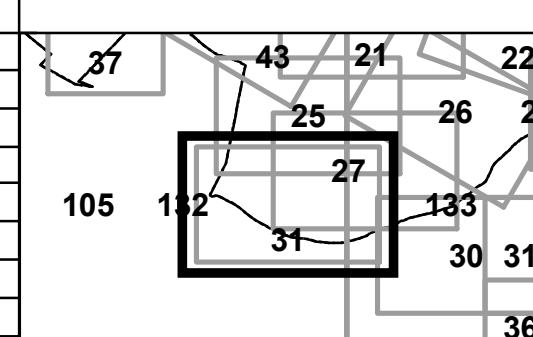

RANDOLPH COUNTY
Assessor's Office
Phyllis K. Yokum, Assessor
ELKINS, WV

ELKINS CORP

District 05 Map No. 31

Date of Publication: 1/30/2024

Scale: 1"=100'