


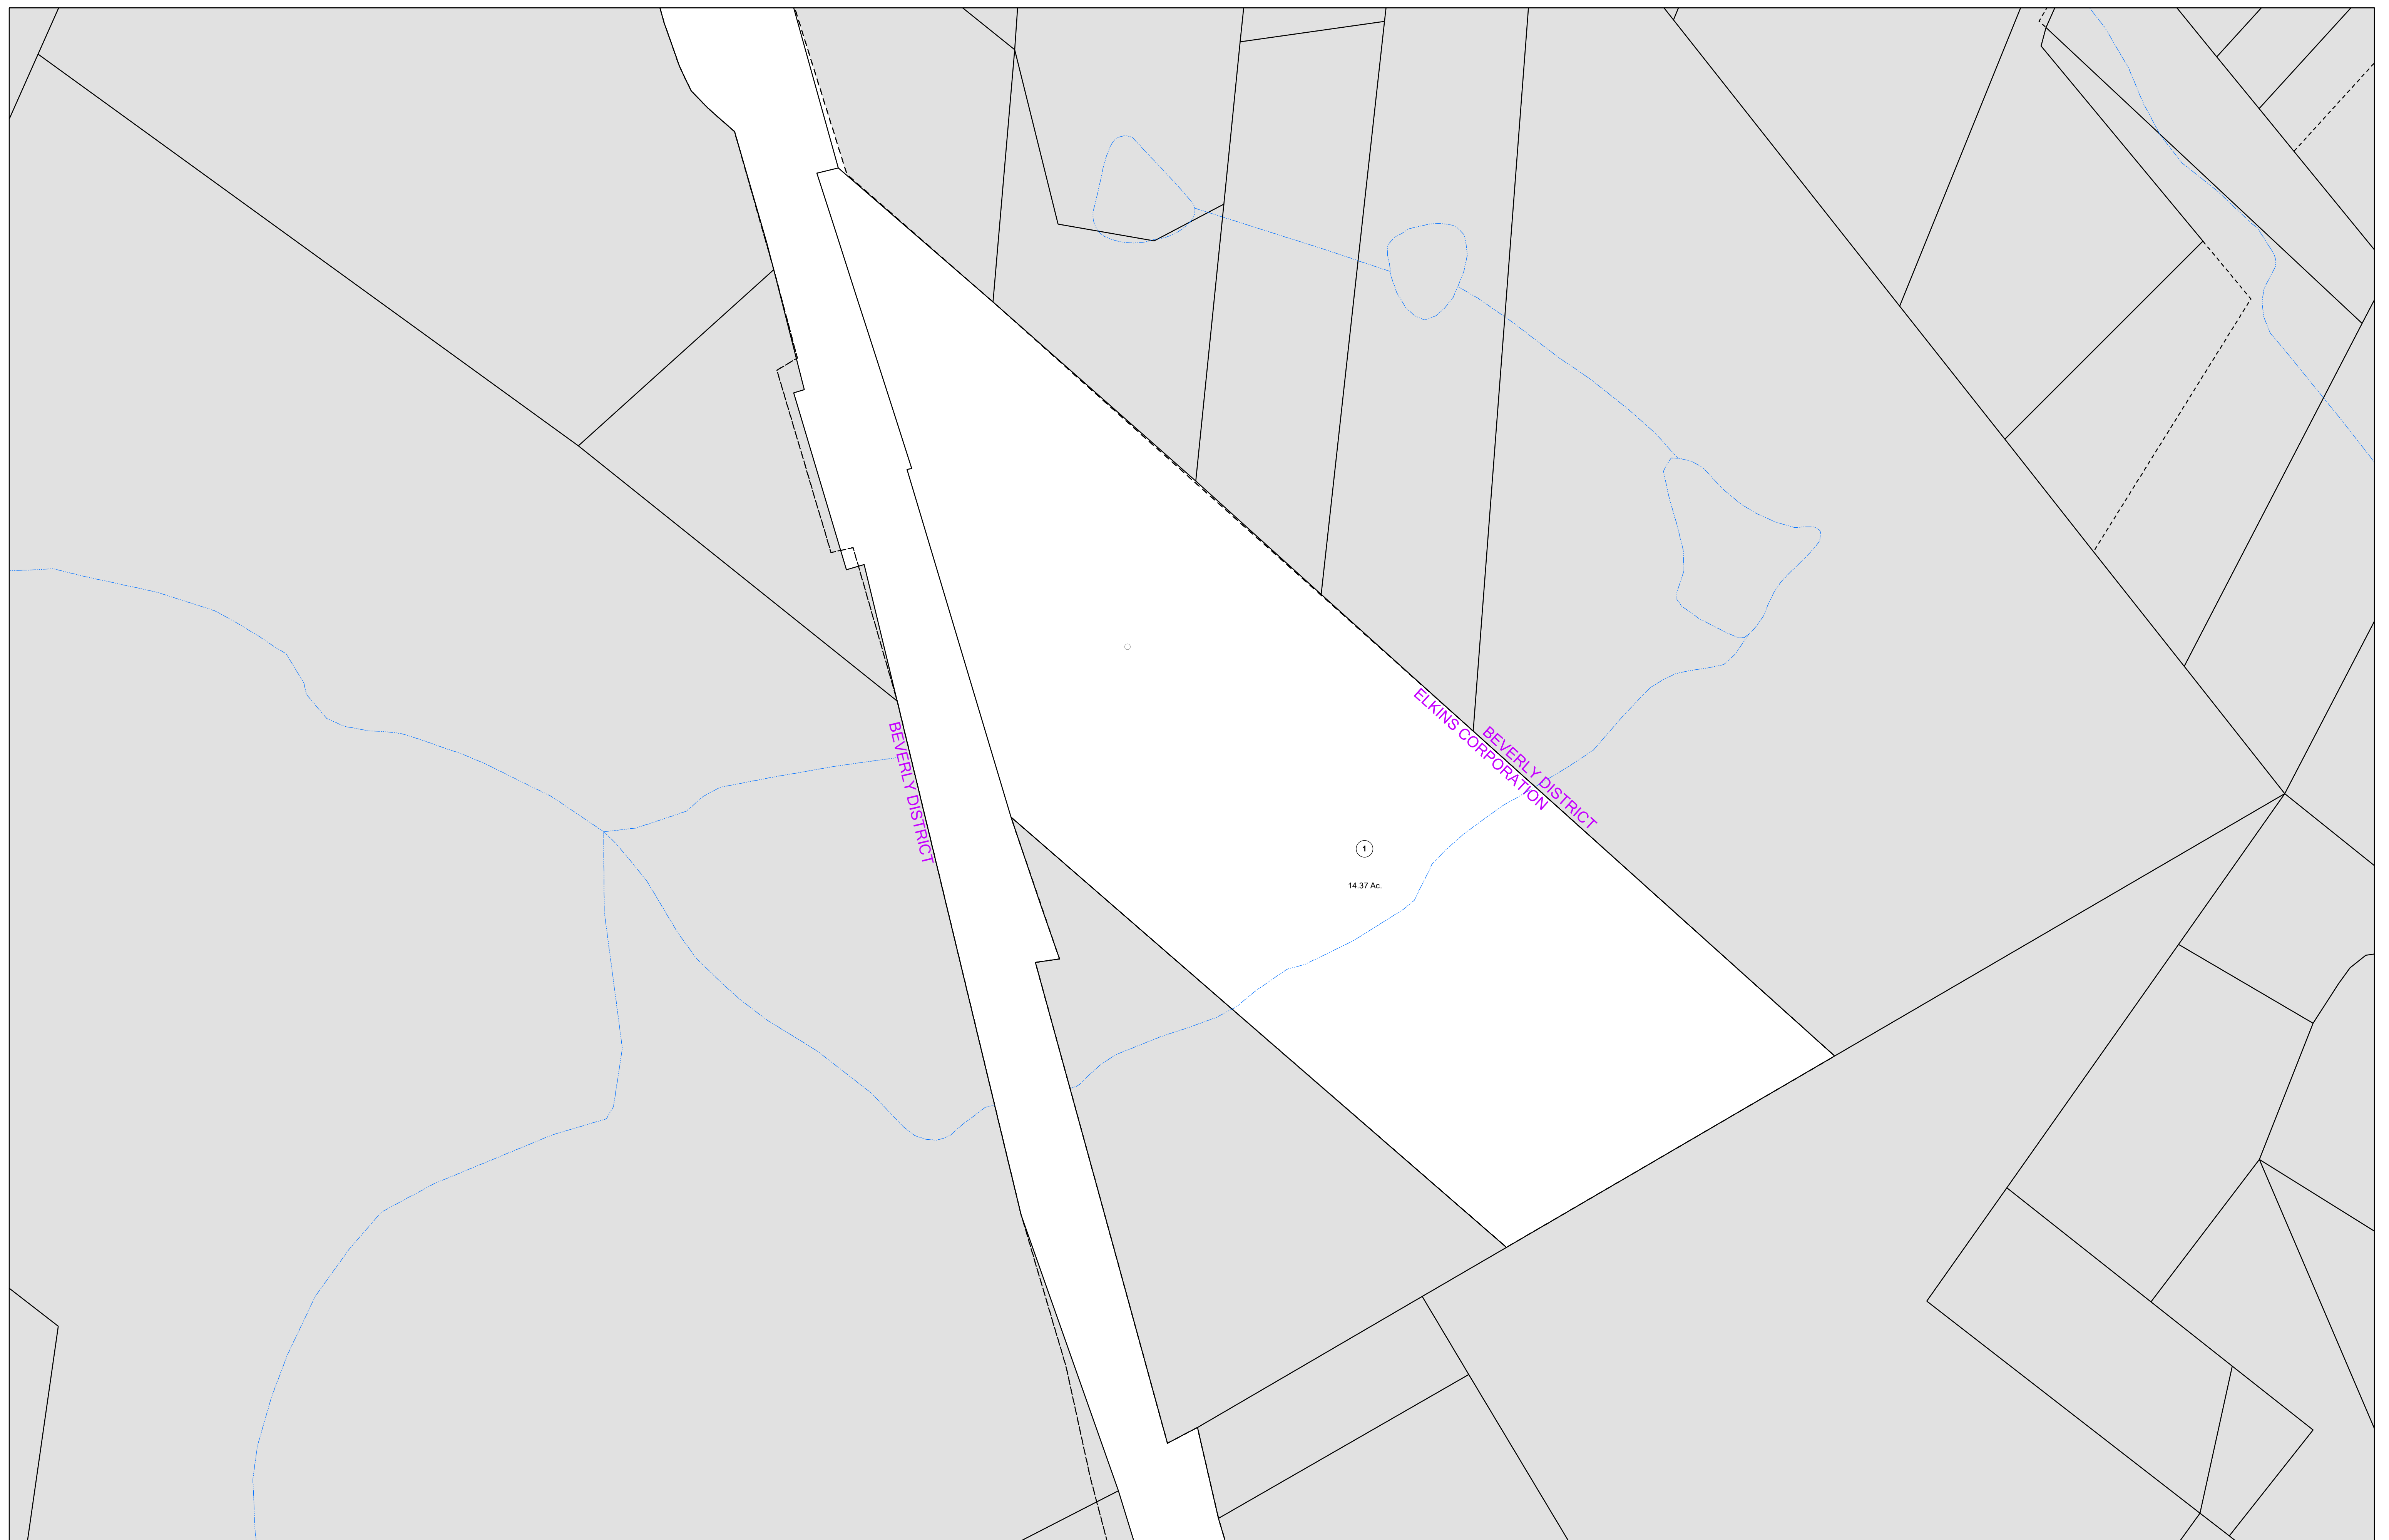


FOR TAX
PURPOSES ONLY
LANDMARK
geospatial

Legend		
	District Boundary	Deed lot Number (15)
	Previous Deed	Parcel or Index Number (9)
	Property	UNKNOWN 
	Road Easement	Improvement 
	Road Right of Way	Cemetery 
	Road Right of Way	School 
	River	Church 

All tax maps created under the provisions of reappraisal legislation are the property of the Assessor of Randolph County, West Virginia and the reproduction, copying, modification, distribution or sale of such tax maps or any copies thereof without the written permission of the Randolph County Assessor is prohibited by law.

Revisions					
1	NEW MAP 7-1-2009	10		19	28
2		11		20	29
3		12		21	30
4		13		22	31
5		14		23	32
6		15		24	33
7		16		25	34
8		17		26	35
9		18		27	36

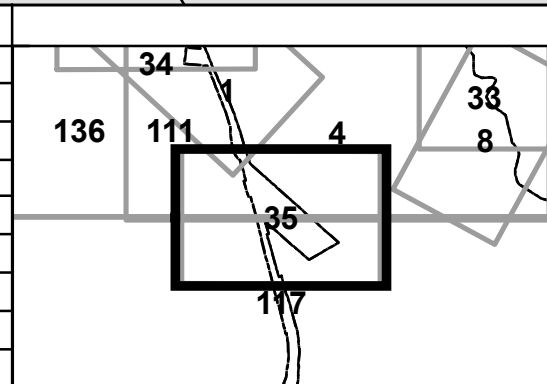

RANDOLPH COUNTY
Assessor's Office
Phyllis K. Yokum, Assessor
ELKINS, WV

ELKINS CORP

District 05 Map No. 35

Date of Publication: 1/30/2024

Scale: 1"=100'