


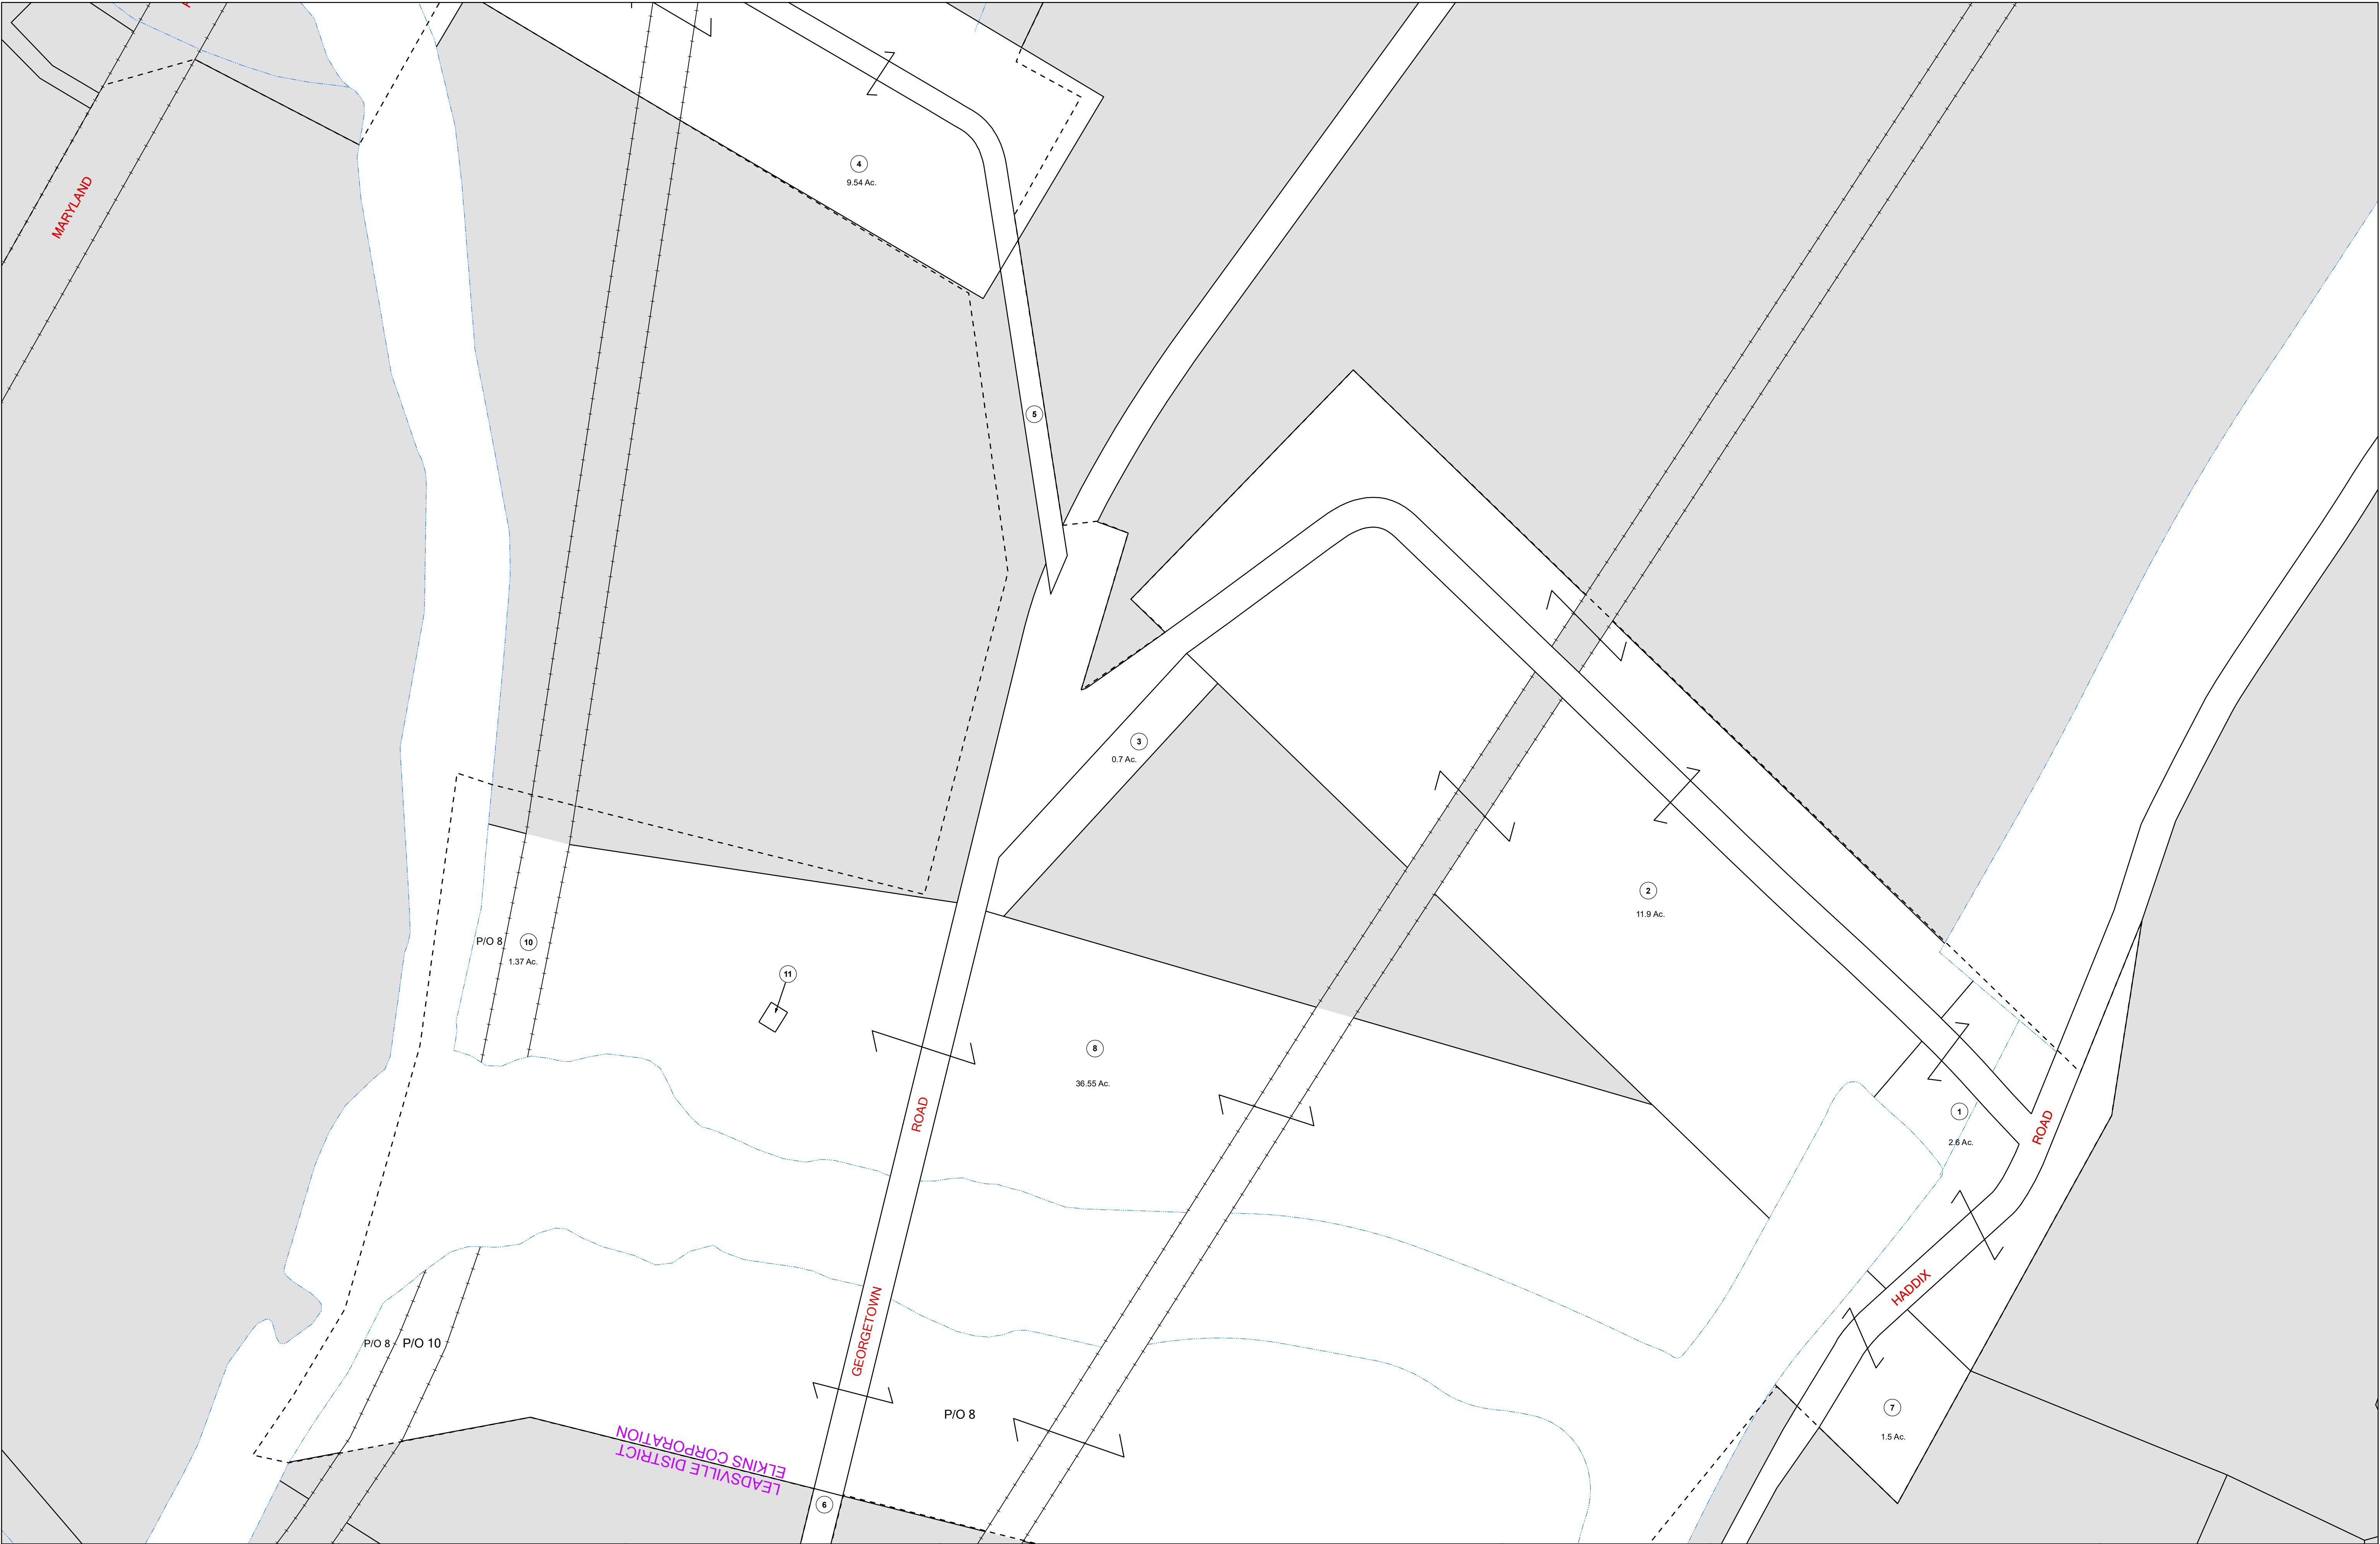

**FOR TAX PURPOSES ONLY**

**LANDMARK**  
geospatial

**Legend**

|                             |                          |
|-----------------------------|--------------------------|
| ----- District Boundary     | Deed lot Number (15)     |
| ----- Previous Deed         | Parcel or Index Number 9 |
| ----- Property              | UNKNOWN                  |
| ----- Road Easement         | Improvement              |
| ----- Railroad Right of Way | Cemetery                 |
| ----- Road Right of Way     | School                   |
| ----- River                 | Church                   |

**Restriction**

All tax maps created under the provisions of reappraisal legislation are the property of the Assessor of Randolph County, West Virginia and the reproduction copying, modification, distribution or sale of such tax maps or any copies thereof without the written permission of the Randolph County Assessor is prohibited by law.

**Revisions**

|                    |    |    |    |
|--------------------|----|----|----|
| 1 NEW MAP 7-1-2009 | 10 | 19 | 28 |
| 2                  | 11 | 20 | 29 |
| 3                  | 12 | 21 | 30 |
| 4                  | 13 | 22 | 31 |
| 5                  | 14 | 23 | 32 |
| 6                  | 15 | 24 | 33 |
| 7                  | 16 | 25 | 34 |
| 8                  | 17 | 26 | 35 |
| 9                  | 18 | 27 | 36 |

**RANDOLPH COUNTY**  
Assessor's Office  
Phyllis K. Yokum, Assessor  
ELKINS, WV

**ELKINS CORP**

District 05      Map No. 37

Date of Publication: 1/30/2024

Scale: 1"=100'