


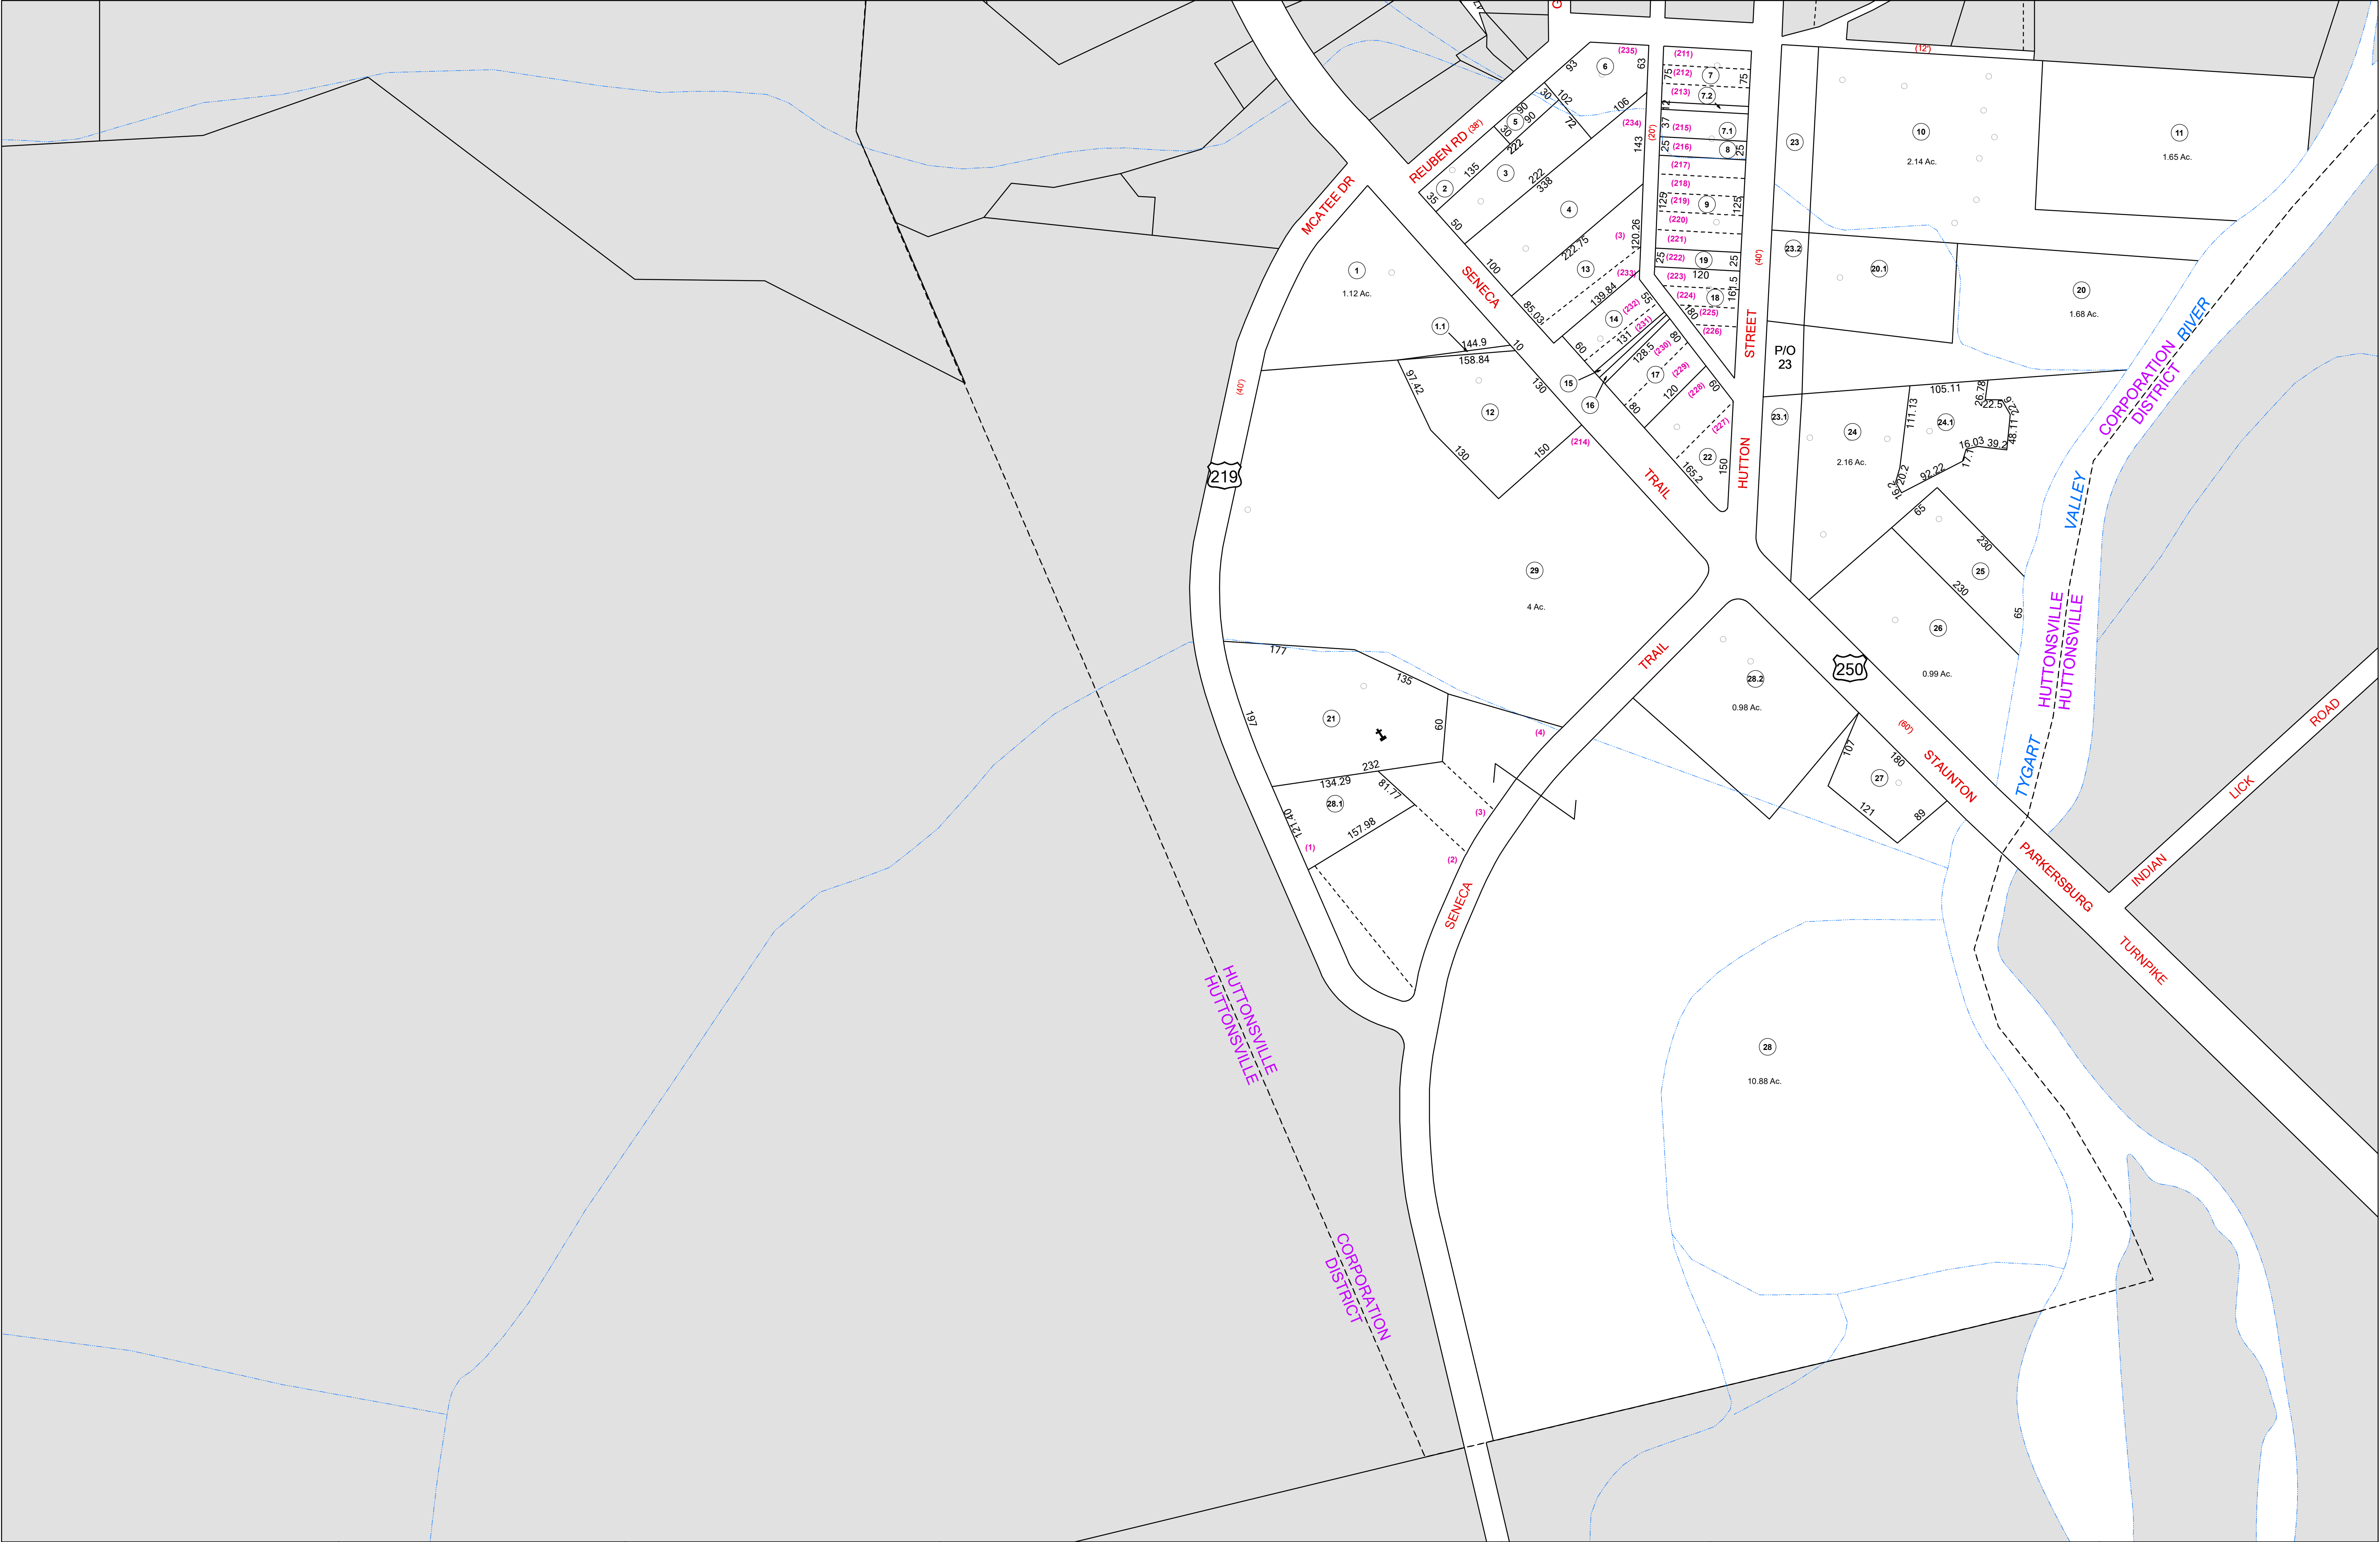

**FOR TAX PURPOSES ONLY**  
**LANDMARK**  
geospatial

**Legend**

|                             |                          |
|-----------------------------|--------------------------|
| ----- District Boundary     | Deed lot Number (15)     |
| ----- Previous Deed         | Parcel or Index Number ⑨ |
| ----- Property              | UNKNOWN                  |
| ----- Road Easement         | Improvement              |
| ----- Railroad Right of Way | Cemetery                 |
| ----- Road Right of Way     | School                   |
| ----- River                 | Church                   |

**Restriction**

All tax maps created under the provisions of reappraisal legislation are the property of the Assessor of Randolph County, West Virginia and the reproduction copying, modification, distribution or sale of such tax maps or any copies thereof without the written permission of the Randolph County Assessor is prohibited by law.

**Revisions**

|   |                       |    |                        |    |  |    |
|---|-----------------------|----|------------------------|----|--|----|
| 1 | 6-30-1964             | 10 | SLS INC. J.W.M. 3-1997 | 19 |  | 28 |
| 2 | T.R.L. 7-1980         | 11 |                        | 20 |  | 29 |
| 3 | D.F. 7-1-1983         | 12 |                        | 21 |  | 30 |
| 4 | T.R.L. 7-1986         | 13 |                        | 22 |  | 31 |
| 5 | D.F. 7-1-1988         | 14 |                        | 23 |  | 32 |
| 6 | OGIS D.S.H. 2-17-1991 | 15 |                        | 24 |  | 33 |
| 7 | OGIS T.L. 4-30-1992   | 16 |                        | 25 |  | 34 |
| 8 | OGIS S.A.J. 4-30-1993 | 17 |                        | 26 |  | 35 |
| 9 | OGIS J.E.B. 5-1-1996  | 18 |                        | 27 |  | 36 |

**RANDOLPH COUNTY**  
Assessor's Office  
**Phyllis K. Yokum, Assessor**  
ELKINS, WV

**HUTTONSVILLE CORP**

District 08      Map No. 2  
Date of Publication: 1/30/2024  
Scale: 1"=100'